

NORTH

SCALE: 1" = 100'

0 50 100 200

GRAPHIC SCALE

No.	Date	Comment

THIS ITEM HAS BEEN DIGITALLY SIGNED AND SEALED BY
SERGIO J. REYES, P.E. ON THE DATE ADJACENT TO THE SEAL.
PRINTED COPIES OF THE DOCUMENT ARE NOT CONSIDERED
SIGNED AND SEALED AND THE SIGNATURE MUST BE VERIFIED
ON ANY ELECTRONIC COPIES.

Professional Engineer of Record:

Sergio J. Reyes, P.E. 47311
Engineer Certificate No.

Project No: 23-096

Project phase: COUNTY SUBMITTAL

Project title:

SOUTHWEST NATURE PARK
ALACHUA COUNTY,
FLORIDA

Sheet title:

GRADING PLAN


Designed: --- Sheet No.:

Drawn: TAR

Checked: TAR

Date: 11/30/23

C202

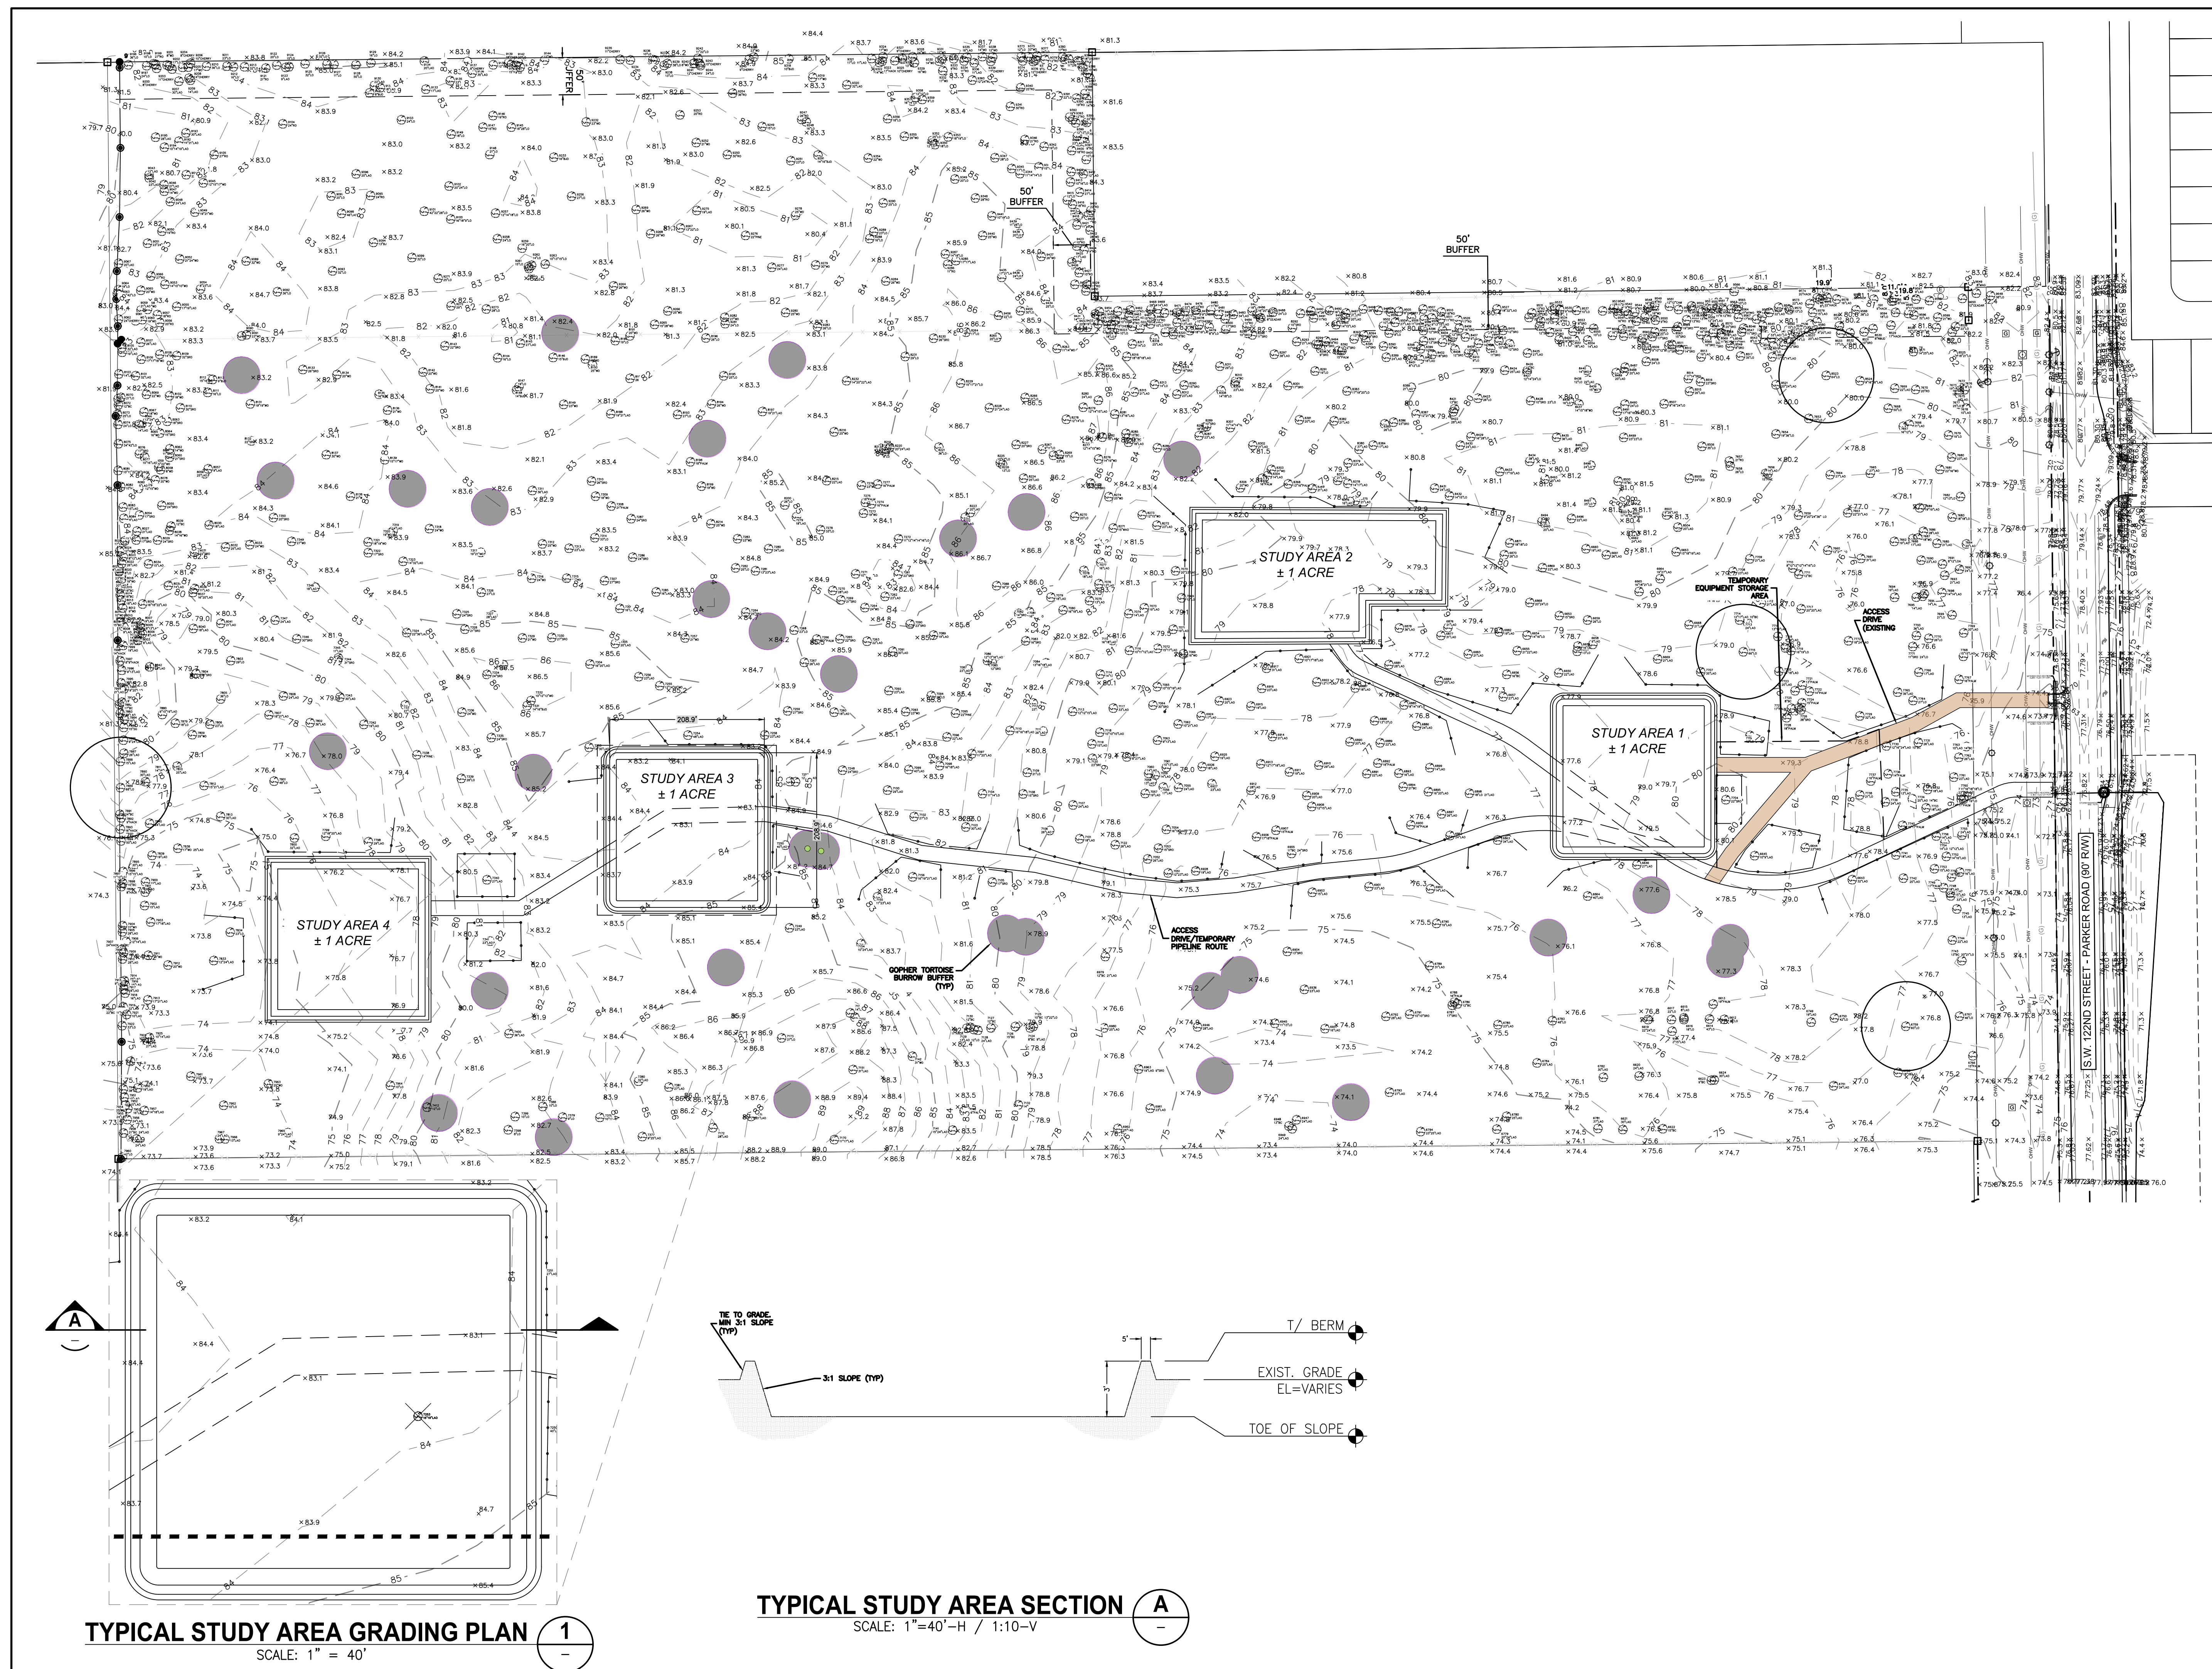

TYPICAL STUDY AREA GRADING PLAN

SCALE: 1" = 40'

TYPICAL STUDY AREA SECTION

SCALE: 1"=40'-H / 1:10-V

A