

XIII. LANDSCAPE PLAN, NOTES & CALCULATIONS

- ☒ TREE PLANTING DETAIL
- ☒ TREE PROTECTION DETAIL
- ☒ LEGEND
- ☒ GENERAL NOTES, MATERIAL, GRASSED AREAS, IRRIGATION
- ☒ TREE CANOPY DATA & CALCULATIONS, INCLUDING:
 - ☒ 20% RETENTION OF THE EXISTING TREE CANOPY (ULDC 406.12 (c) 3)
 - ☒ 50% OF PARKING AREAS UNDER CANOPY @ 20 YRS (ULDC 407.43 (d) 3 h.)
 - ☒ 30% OF THE SITE UNDER CANOPY WITHIN 20 YEARS (ULDC 406.12 (c) 3)
- (NOTE: TREES WITHIN LOTS OR BUILDING FOOTPRINTS NOT INCLUDED IN CANOPY CALCULATIONS)
- PLAN SCHEDULE
- TAXPAYER LIST OF ALL REGULATED TREES INDICATING THE SPECIES OF TREE, THE DIAMETER AT BREAST HEIGHT, AND IF THE TREE WILL BE KEPT IN PLACE, RELOCATED, REMOVED, OR MITIGATED (ULDC 406.12 (c)(2)e) - (SUBMITTED AS "TREE AND NATIVE VEGETATION REPORT")
- ☒ PROPOSED MITIGATION PLAN (SEE "TREE MITIGATION")
- ☐ DEVELOPMENT PLAN SHEET REFERENCE MAP, IF APPLICABLE

XIV. DETAILED LANDSCAPE PLAN (MAXIMUM SCALE 1"=50')

- ☒ EXISTING TREE SIZE AND TYPE
- ☒ LOCATION AND FIELD TAG NUMBER FOR EACH REGULATED TREE TO REMAIN UNDISTURBED
 - ☒ DURING CONSTRUCTION (ULDC 406.12 (c) 2 d)
- ☒ LOCATION OF TREES TO BE REMOVED
- ☒ PROPOSED TREES AND SHRUBS: LOCATION, TYPE AND NUMBER
- ☒ STORMWATER FACILITIES COMPLY WITH ULDC & MPO DESIGN AND LANDSCAPE REQUIREMENTS
- ☒ BUFFERS & SCREENING MEET LANDSCAPE REQUIREMENTS OF PD, ACTIVITY CENTER, MASTER PLAN AND ULDC (ULDC 407.43)
- ☒ SITE FENCE AND TREE BARRIER LOCATION (ULDC 406.12 (d))
- ☒ SHOW PROPOSED FINAL GRADE & CONTOURS
- ☒ SHOW LIGHTING AND UTILITIES TO IDENTIFY POTENTIAL CONFLICTS
- ☐ LANDSCAPE TO BE PROVIDED FOR DRIVEWAY CONNECTIONS, OFFSITE
- ☐ ROADWAY IMPROVEMENTS AND UTILITY EXTENSIONS

ALL ASPHALT, LIMESTONE, AND CONSTRUCTION DEBRIS SHALL BE REMOVED FROM PLANTING BEDS AND SOD AREAS PRIOR TO LANDSCAPE INSTALLATION. IF ENCOUNTERED DURING CONSTRUCTION OR INSTALLATION, THESE SHALL BE EXCAVATED AND REMOVED FROM THE SITE. PLANTING DEPTH OF SOIL IN SUCH AREAS SHOULD BE AT LEAST 3". IF FILL MUST BE ADDED, IT MUST BE FLORIDA CLEAN DEEP FILL (FREE OF WEED SEEDS) WITH pH 6.0 - 7.5.

ALL LANDSCAPED AREAS SHALL BE MULCHED WITH 3" THICKNESS OF MULCH. PINE BARK MULCH SHALL BE USED IN ALL AREAS, EXCEPT RETENTION AREAS. PINE STRAW MULCH SHALL BE USED IN RETENTION AREAS.

NEW TREES OUTSIDE OF MULCHED LANDSCAPED BEDS WILL BE PROTECTED FROM MOWER AND STRING TRIMMER DAMAGE WITH 10" OF PLASTIC DRAIN TUBING.

LEADER SHOOTS AND MAIN STRUCTURAL LIMBS OF TREES SHALL NOT BE TOPPED OR PRUNED. TREES WILL BE STAKED AS NEEDED. GUYLINES WILL BE OF NON-SYNTHETIC BIODEGRADABLE MATERIAL.

AN INSPECTION OF TREES AND TREE BARRICADES IS REQUIRED BY ALACHUA COUNTY FORESTER/LANDSCAPING INSPECTOR PRIOR TO COMMENCEMENT OF CONSTRUCTION. CONTACT ARBORIST STAFF AT 352-374-5243 EXT. 3503. REFER TO CIVIL PLANS FOR TREE BARRICADE DETAILS AND INFORMATION.

NO CERTIFICATE OF OCCUPANCY WILL BE ISSUED UNTIL THE COUNTY HAS GRANTED FINAL APPROVAL AND ACCEPTANCE OF THE INSTALLED LANDSCAPING AS WELL AS THE PROTECTION OF EXISTING NATIVE VEGETATION SHOWN TO REMAIN ON THE DRC APPROVED PLAN. FINAL APPROVAL SHALL INCLUDE AN AS-BUILT LANDSCAPE PLAN CERTIFICATION FROM A REGISTERED LANDSCAPE ARCHITECT CERTIFYING THAT THE LANDSCAPE IS INSTALLED AND FUNCTIONING AS INTENDED AND THAT DISCOURAGED NON-NATIVE VEGETATION HAS BEEN REMOVED.

ALL INVASIVE PLANT SPECIES TO BE REMOVED FROM SITE PRIOR TO ISSUANCE OF THE CERTIFICATE OF OCCUPANCY.

ALL PLANT MATERIAL TO BE FLORIDA NO.1 OR BETTER, GRADED IN ACCORDANCE WITH THE STATE OF FLORIDA DEPARTMENT OF AGRICULTURE, DIVISION OF PLANT INDUSTRY'S 'GRADES AND STANDARDS FOR NURSERY PLANTS', CURRENT EDITION AT THE TIME PLANS ARE ISSUED.

PLANT QUANTITIES SHOWN ARE FOR PERMITTING PURPOSES ONLY. IT IS THE RESPONSIBILITY OF THE CONTRACTOR TO CONFIRM ALL QUANTITIES SHOWN ON THE PLAN.

ALL DISTURBED AND UNPAVED AREAS, INCLUDING THE ADJACENT RIGHT OF WAY, TO BE GRASSED WITH SOD FREE OF NOXIOUS WEEDS AND TROPICAL SODA APPLE OR SEEDED AND MULCHED, UNLESS OTHERWISE NOTED. SEE CIVIL SITE PLANS FOR ADDITIONAL RELATED INFORMATION.

SEE SHEET LS-4 FOR TREE MITIGATION CALCULATIONS

A TEMPORARY OR PERMANENT AUTOMATIC IRRIGATION SYSTEM IS REQUIRED FOR ALL NEW REQUIRED LANDSCAPING INSTALLED [740.46(a)]. TEMPORARY IRRIGATION SYSTEMS MUST BE REMOVED ONCE THE PLANTS ARE ESTABLISHED OR WITHIN ONE YEAR, WHICHEVER OCCURS FIRST. PRIOR TO THE INSTALLATION OF A NEW PERMANENT AUTOMATIC IRRIGATION SYSTEM, THE LANDSCAPE IRRIGATION DESIGN AND MAINTENANCE PLAN MUST BE SUBMITTED TO AND APPROVED BY THE ALACHUA COUNTY ENVIRONMENTAL PROTECTION DEPARTMENT THROUGH CITIZENSERVE. THE IRRIGATION SYSTEM MUST COMPLY WITH THE LANDSCAPE IRRIGATION DESIGN AND MAINTENANCE STANDARDS FOUND IN ARTICLE VI OF PART II, TITLE 7, CHAPTER 77 OF THE ALACHUA COUNTY CODE. FOR MORE INFORMATION, VISIT THE IRRIGATION DESIGN STANDARDS WEBSITE OR CONTACT THE ALACHUA COUNTY ENVIRONMENTAL PROTECTION DEPARTMENT AT 352-264-6800.

ALL NEWLY PLANTED TREES SHALL HAVE INDIVIDUAL LOW FLOW OR MICRO-IRRIGATION SUPPLIES [407.46(A)3]. ALL IRRIGATION SYSTEMS ARE REQUIRED TO HAVE A FUNCTIONING RAINFALL SHUTOFF DEVICE SET TO ACTIVE EVEN DURING ESTABLISHMENT, PER [407.46(a)4].




Call **811** two business days
before digging


SYMBOL	QUANTITY	SCIENTIFIC NAME	COMMON NAME	SPR. @ 20 YRS.	CANOPY AREA	TOTAL AREA
BN	9	BETULA NIGRA "DURA HEAT"	DURA HEAT RIVER BIRCH	25'	490 S.F.	4,410 S.F.
IAE	19	ILEX X ATTENUATA "EAST PALATKA"	EAST PALATKA HOLLY	20'	314 S.F.	5,966 S.F.
MGD	6	MAGNOLIA GRANDIFLORA "DD BLANC	DD BLANCHARD MAGNOLIA	20'	314 S.F.	1,884 S.F.
PO	7	PLATANUS OCCIDENTALIS	SYCAMORE	40'	1,256 S.F.	8,792 S.F.
QV	10	QUERCUS VIRGINIANA	SOUTHERN LIVE OAK	45'	1,590 S.F.	15,900 S.F.
TD	12	TAXODIUM DISTICHUM	BALD CYPRESS	20'	314 S.F.	3,768 S.F.
UA	25	ULMUS ALATA	WINGED ELM	40'	1,256 S.F.	31,400 S.F.
UPE	13	ULMUS PARVIFOLIA "ALLEE"	ALLEE ELM	35'	962 S.F.	12,506 S.F.
TOTAL SITE AREA.....						311,018 sq.ft.
NEW CANOPY @ 20 YEARS.....						84,626 sq.ft.
EXISTING CANOPY TO REMAIN.....						9,968 sq.ft.
TOTAL CANOPY @ 20 YEARS.....						94,594 sq.ft.
PERCENTAGE OF SITE CANOPY @ 20 YEARS 94,594 / 311,018 =						30.4%

COMMON NAME	SPR. @ 20 YEARS	CANOPY AREA	QUANTITY	TOTAL AREA
SOUTHERN LIVE OAK	45'	1,590 S.F.	4 @ 66%	4,197 S.F.
SOUTHERN LIVE OAK	45'	1,590 S.F.	2 @ 50%	1,590 S.F.
SOUTHERN LIVE OAK	45'	1,590 S.F.	4 @ 25%	1,590 S.F.
ALLEE ELM	35'	962 S.F.	1 @ 50%	481 S.F.
EXISTING CANOPY	N/A	8,800 S.F.	1 @ 25%	2,200 S.F.
PAVED GROUND SURFACE AREA				17,130 S.F.
NEW CANOPY @ 20 YEARS.....				7,858 S.F.
EXISTING CANOPY TO REMAIN.....				2,200 S.F.
TOTAL CANOPY @ 20 YEARS.....				10,058 S.F.
PROJECTED CANOPY COVERAGE PERCENTAGE @ 20 YEARS.....				58.7%

- | | |
|---|------------|
| 1. TOTAL CANOPY AREA OF EXISTING TREES | 3.92 ACRES |
| 2. TOTAL CANOPY AREA TO BE REMOVED | 3.72 ACRES |
| 3. TOTAL CANOPY AREA TO REMAIN | 0.23 ACRES |
| 4. PERCENTAGE OF EXISTING CANOPY
TO REMAIN | 5.8% |

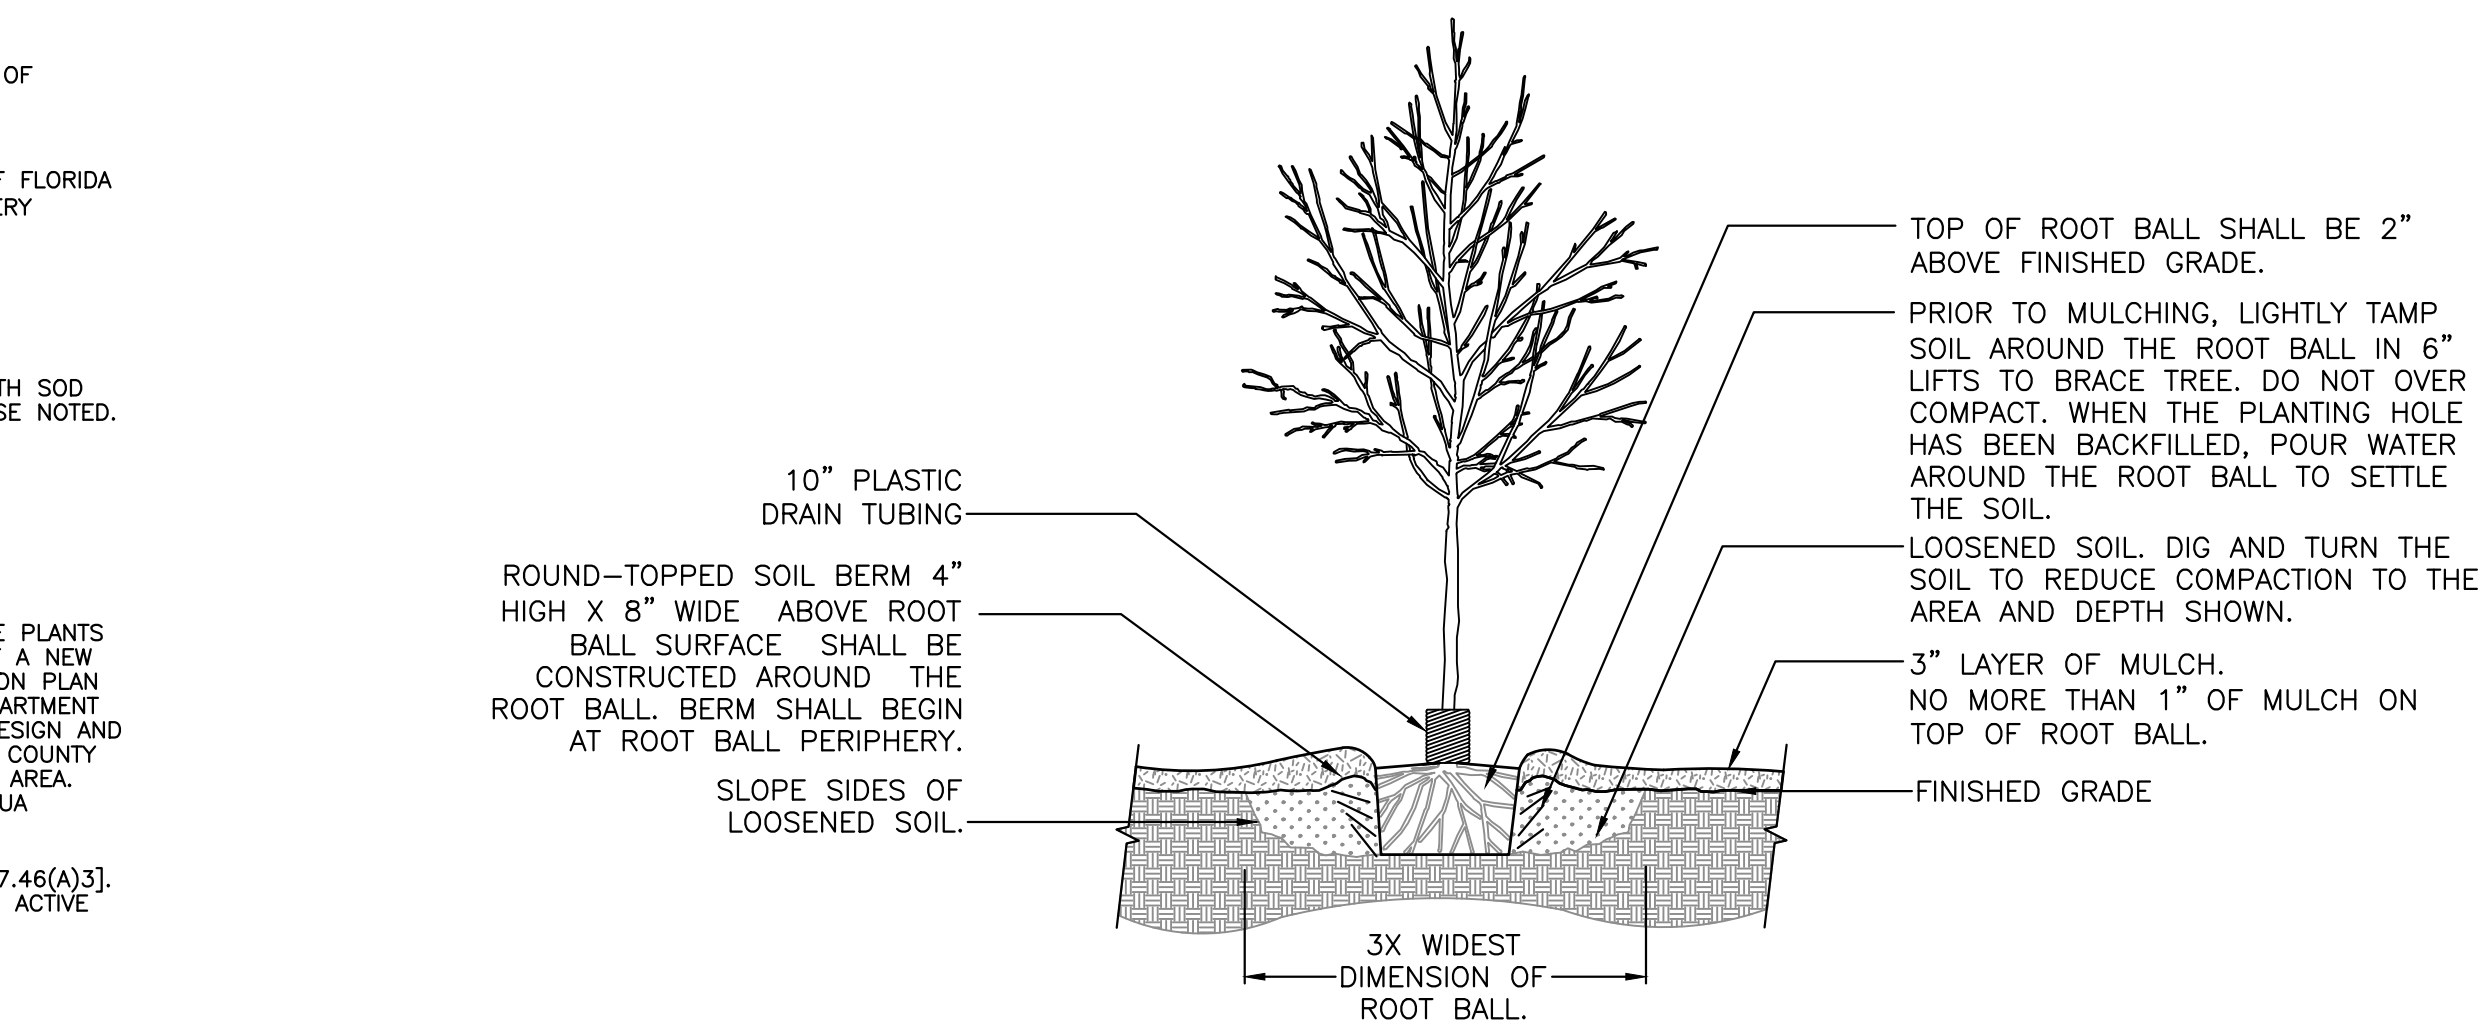


1 TREE PLANTING DETAIL
SCALE: N.T.S.

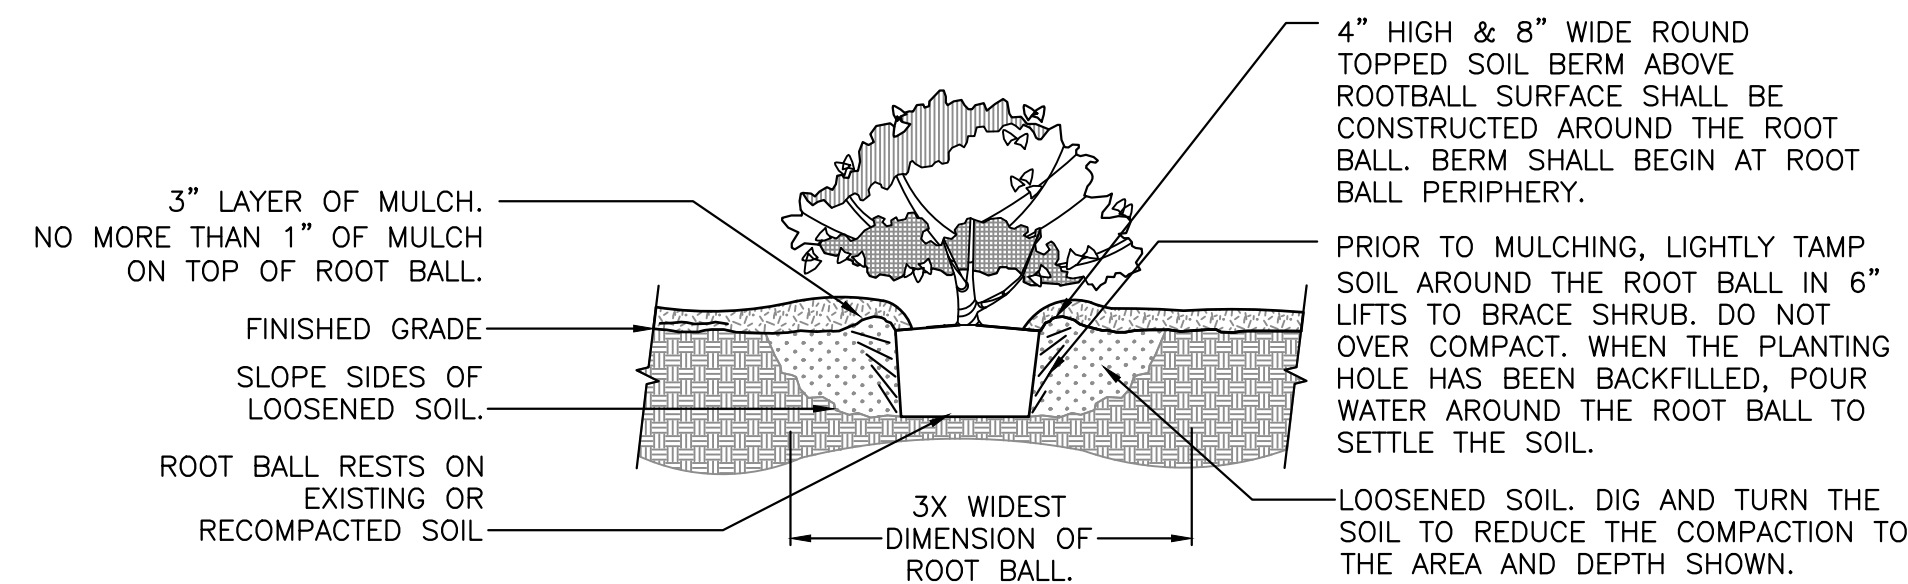

3 SHRUB PLANTING DETAIL


<u>TREES</u>	<u>QTY</u>	<u>BOTANICAL NAME</u>	<u>COMMON NAME</u>	<u>SIZE</u>	
BN	9	BETULA NIGRA 'DURA HEAT'	DURA HEAT RIVER BIRCH	30 GAL., 12' HT, 42" SPR, 2" CAL	
IAE	19	ILEX X ATTENUATA 'EAST PALATKA'	EAST PALATKA HOLLY	30 GAL., 7' HT, 3' SPR, 2" CAL	
MGD	6	MAGNOLIA GRANDIFLORA 'DD BLANCHARD'	DD BLANCHARD MAGNOLIA	30 GAL., 12' HT, 42" SPR, 2" CAL	
PO	7	PLATANUS OCCIDENTALIS	SYCAMORE	30 GAL., 12' HT, 54" SPR, 2" CAL	
QV	10	QUERCUS VIRGINIANA	SOUTHERN LIVE OAK	30 GAL., 12' HT, 54" SPR, 2" CAL	
TD	12	TAXODIUM DISTICHUM	BALD CYPRESS	30 GAL., 12' HT, 42" SPR, 2" CAL	
UA	25	ULMUS ALATA	WINGED ELM	30 GAL., 10' HT, 4' SPR, 2" CAL	
UPE	13	ULMUS PARVIFOLIA 'ALLEE'	ALLEE ELM	30 GAL., 10' HT, 4' SPR, 2" CAL	
<u>PALM TREES</u>	<u>QTY</u>	<u>BOTANICAL NAME</u>	<u>COMMON NAME</u>	<u>SIZE</u>	
SP	6	SABAL PALMETTO	SABAL PALM	10' C.T.	
<u>SHRUBS</u>	<u>QTY</u>	<u>BOTANICAL NAME</u>	<u>COMMON NAME</u>	<u>SIZE</u>	
VD	177	VACCINIUM DARROWII	LOWBUSH BLUEBERRY	3 GAL., 16" HT. X 12" SPR.	
VO	39	VIBURNUM ODORATISSIMUM	SWEET VIBURNUM	3 GAL., 24" HT. X 12" SPR.	
VOS	91	VIBURNUM OBOVATUM 'MRS. SCHILLER'S DELIGHT'	MRS. SCHILLER'S DELIGHT VIBURNUM	3 GAL., 18" HT., 18"SPR.	
ZF	126	ZAMIA FLORIDANA	COONTIE	3 GAL., 15" HT X 15" HT.	
<u>GROUND COVERS</u>	<u>QTY</u>	<u>BOTANICAL NAME</u>	<u>COMMON NAME</u>	<u>SIZE</u>	<u>SPACING</u>
MU	922	MUHLENBERGIA CAPILLARIS	PINK MUHLY	1 GAL., FULL	24" o.c.
SB	370	SPARTINA BAKERI	SAND CORD GRASS	1 GAL., FULL	42" o.c.
TG	164	TRIPSACUM DACTYLOIDES	FAKAHATCHEE GRASS	1 GAL., FULL	48" o.c.
<u>SOD/SEED</u>		<u>BOTANICAL NAME</u>	<u>COMMON NAME</u>	<u>SIZE</u>	
SOD		PASPALUM NOTATUM 'ARGENTINE'	BAHIA GRASS	WEED FREE AND SAND GROWN SOD	

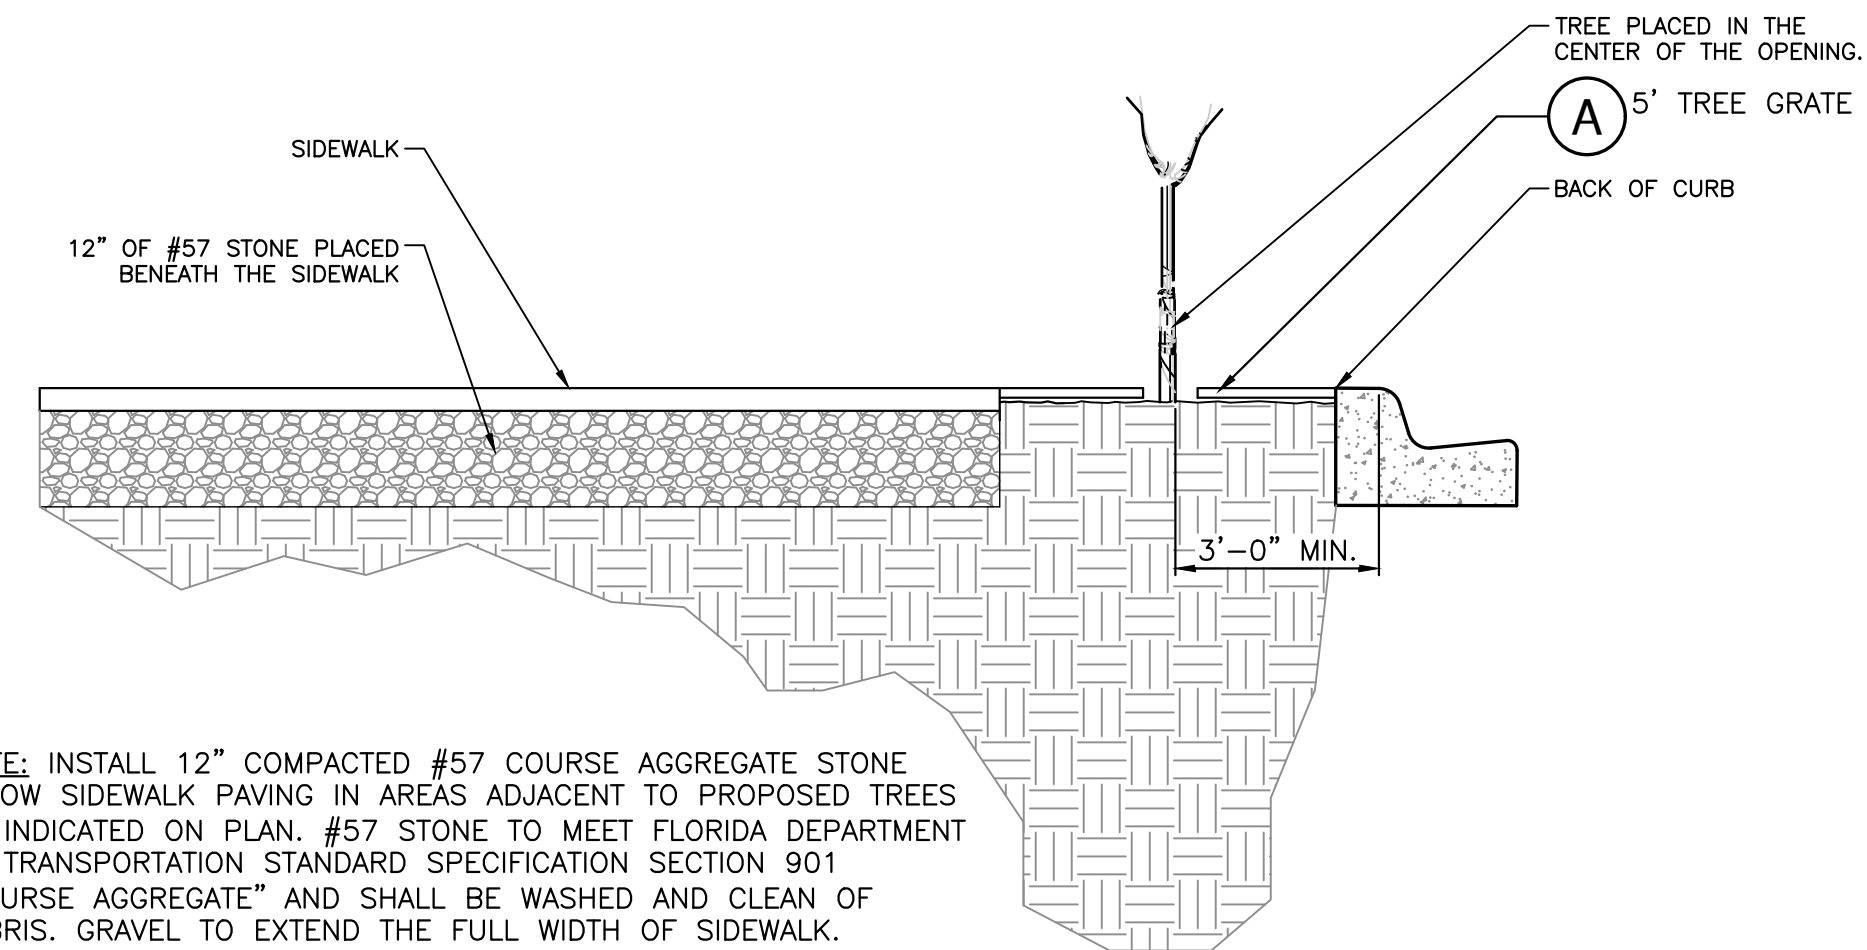

NOTE: INSTALL 12" COMPACTED #57 COURSE AGGREGATE STONE BELOW SIDEWALK PAVING IN AREAS ADJACENT TO PROPOSED TREES AS INDICATED ON PLAN. #57 STONE TO MEET FLORIDA DEPARTMENT OF TRANSPORTATION STANDARD SPECIFICATION SECTION 901 "COURSE AGGREGATE" AND SHALL BE WASHED AND CLEAN OF DEBRIS. GRAVEL TO EXTEND THE FULL WIDTH OF SIDEWALK. INSTALL GRAVEL UNDER SIDEWALK AT TIME OF PREPARATION FOR SIDEWALK AND PRIOR TO INSTALLING CONCRETE. FIELD STONE INSTALLATION UNDER SIDEWALKS TO BE INSPECTED BY THE BUILDING DEPARTMENT PRIOR TO INSTALLATION OF CONCRETE.

GRAVEL TO BE PLACED UNDER THE 20' ESTIMATED CANOPY FOR THE STREET TREES AS OUTLINED IN THE LANDSCAPE PLANS.

2 STREET TREE PLANTING DETAIL

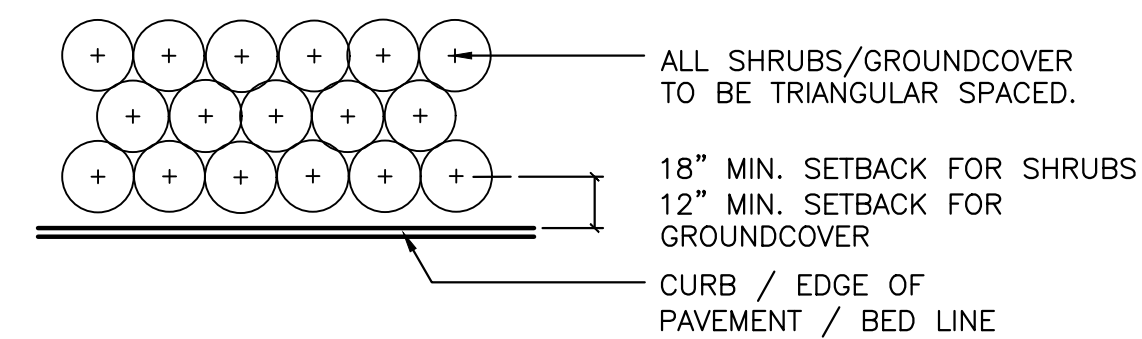

NOTE: THE PERIMETER OF ALL CURVED PLANTING BEDS SHALL BE PLANTED WITH A ROW OF SHRUBS AS SHOWN IN THE PLANS AND AT THE SPACING SHOWN IN THE PLANT LIST. INTERIOR PORTIONS OF EACH BED SHALL BE PLANTED AT APPROPRIATE SPACING ACCORDING TO THIS PLANT SPACING DETAIL.

5 SHRUB PLANTING DETAIL
SCALE: N.T.S.

SCALE: N/A

VERIFY SCALE
BAR IS ONE INCH ON
ORIGINAL DRAWING

0 1"

IF NOT ONE INCH ON
THIS SHEET, ADJUST
SCALES ACCORDINGLY

CONSTRUCTION/BID REVISIONS:

SUBMITTALS:

09/05/2023 SUBMITTAL TO ALACHUA COUNTY

10/30/2023 SUBMITTAL TO ALACHUA COUNTY


11/17/2023 SUBMITTAL TO ALACHUA COUNTY

CLIENT:

TECHNICIAN:



SHEET NO.:
LS-1

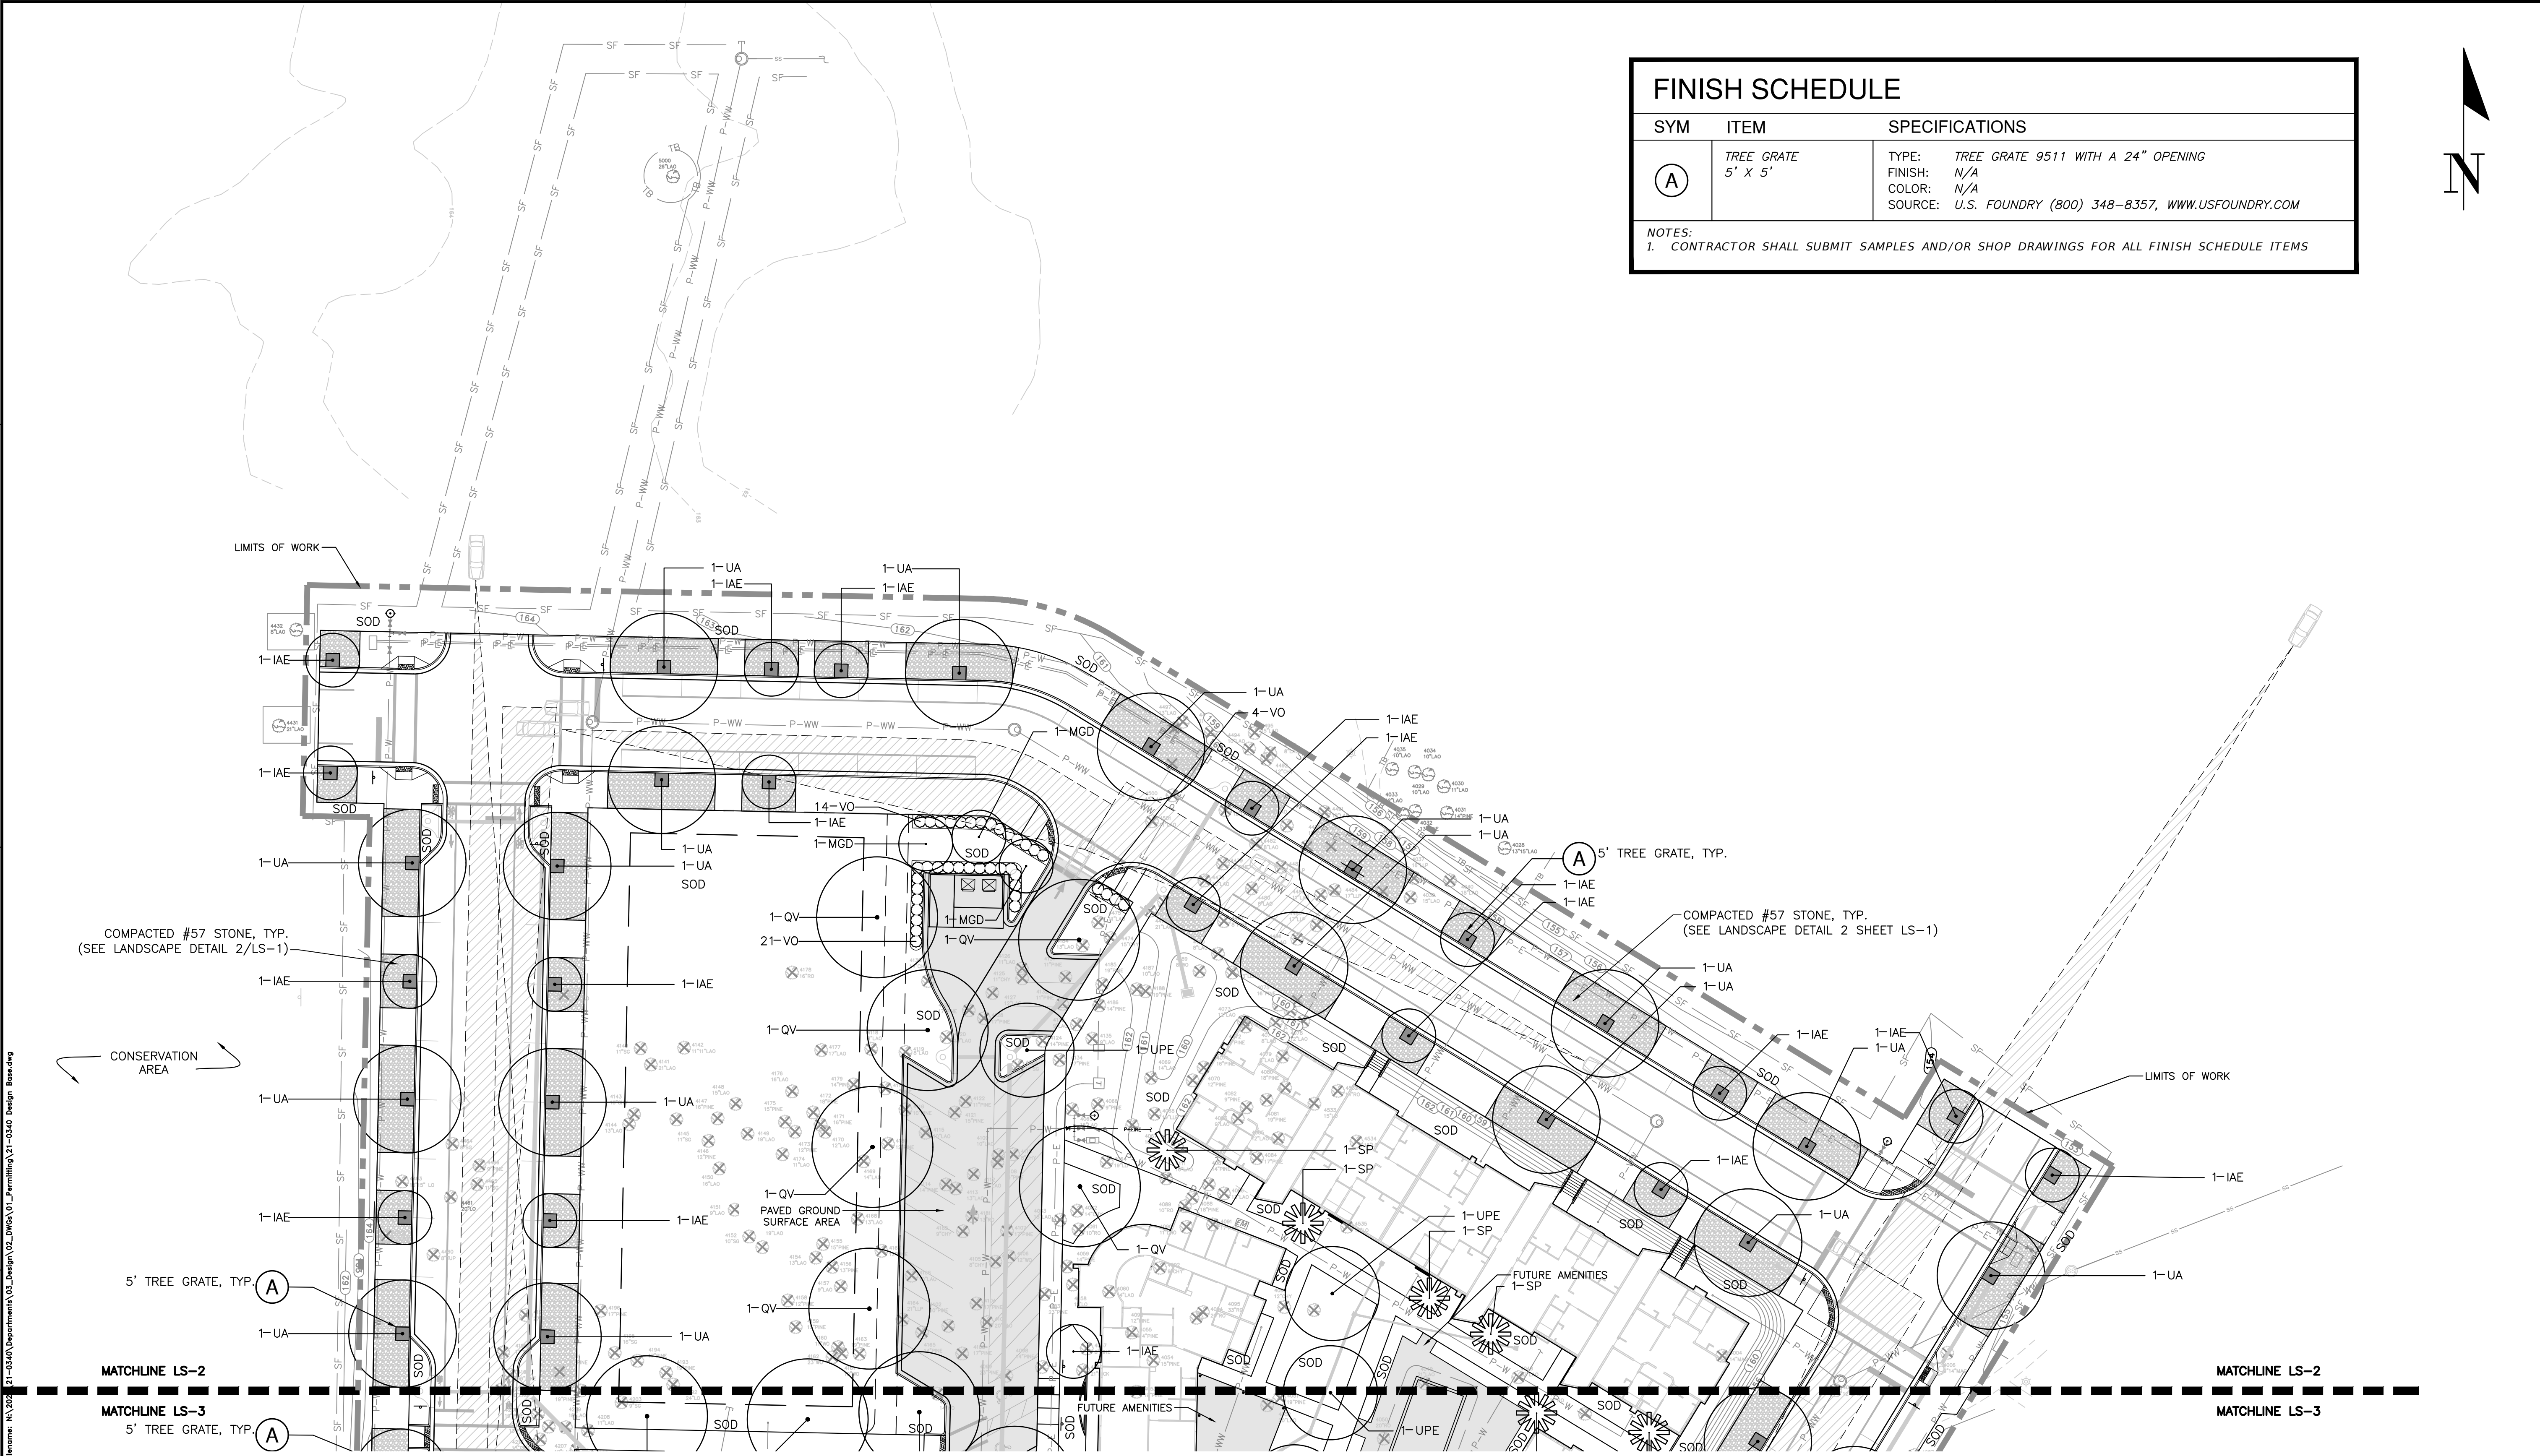

FINISH SCHEDULE		
SYM	ITEM	SPECIFICATIONS
(A)	TREE GRATE 5' X 5'	TYPE: TREE GRATE 9511 WITH A 24" OPENING FINISH: N/A COLOR: N/A SOURCE: U.S. FOUNDRY (800) 348-8357, WWW.USFOUNDRY.COM
NOTES: 1. CONTRACTOR SHALL SUBMIT SAMPLES AND/OR SHOP DRAWINGS FOR ALL FINISH SCHEDULE ITEMS		



KNOW WHAT'S
BELOW
ALWAYS CALL 811
BEFORE YOU DIG
It's fast, it's free, it's the law.
Call 811 two business days
before digging

11801 Research Drive
Alachua, Florida 32615
(352) 331-1976
www.chw-inc.com
est. 1988
FLORIDA
LA000683

CHW
Professional Consultants

SCALE: 1"=30'
VERIFY SCALE
BASED ON SCALE ON
ORIGINAL DRAWING
0 IF NOT THE INDICATED
THIS SHEET, ADJUST
SCALES ACCORDINGLY.


STATUS: SUBMITTAL TO ALACHUA COUNTY
09/05/2023 SUBMITTAL TO ALACHUA COUNTY
10/30/2023 SUBMITTAL TO ALACHUA COUNTY
11/17/2023 SUBMITTAL TO ALACHUA COUNTY

CLIENT: UF HEALTH SHANDS HOSPITAL
PROJECT: FLORIDA RECOVERY CENTER AT UF
HEALTH SANTA JE VILLAGE TOD
PHASE: 1

DESIGNER: JMS
QUALITY CONTROL: JMS
PROJECT NUMBER: 21-0340.02
SHEET TITLE: LANDSCAPE PLAN

REGISTERED LANDSCAPE ARCHITECT
JOHN MICHAEL SIMMONS
LA6667436
STATE OF
FLORIDA

SHEET NO.: LS-2

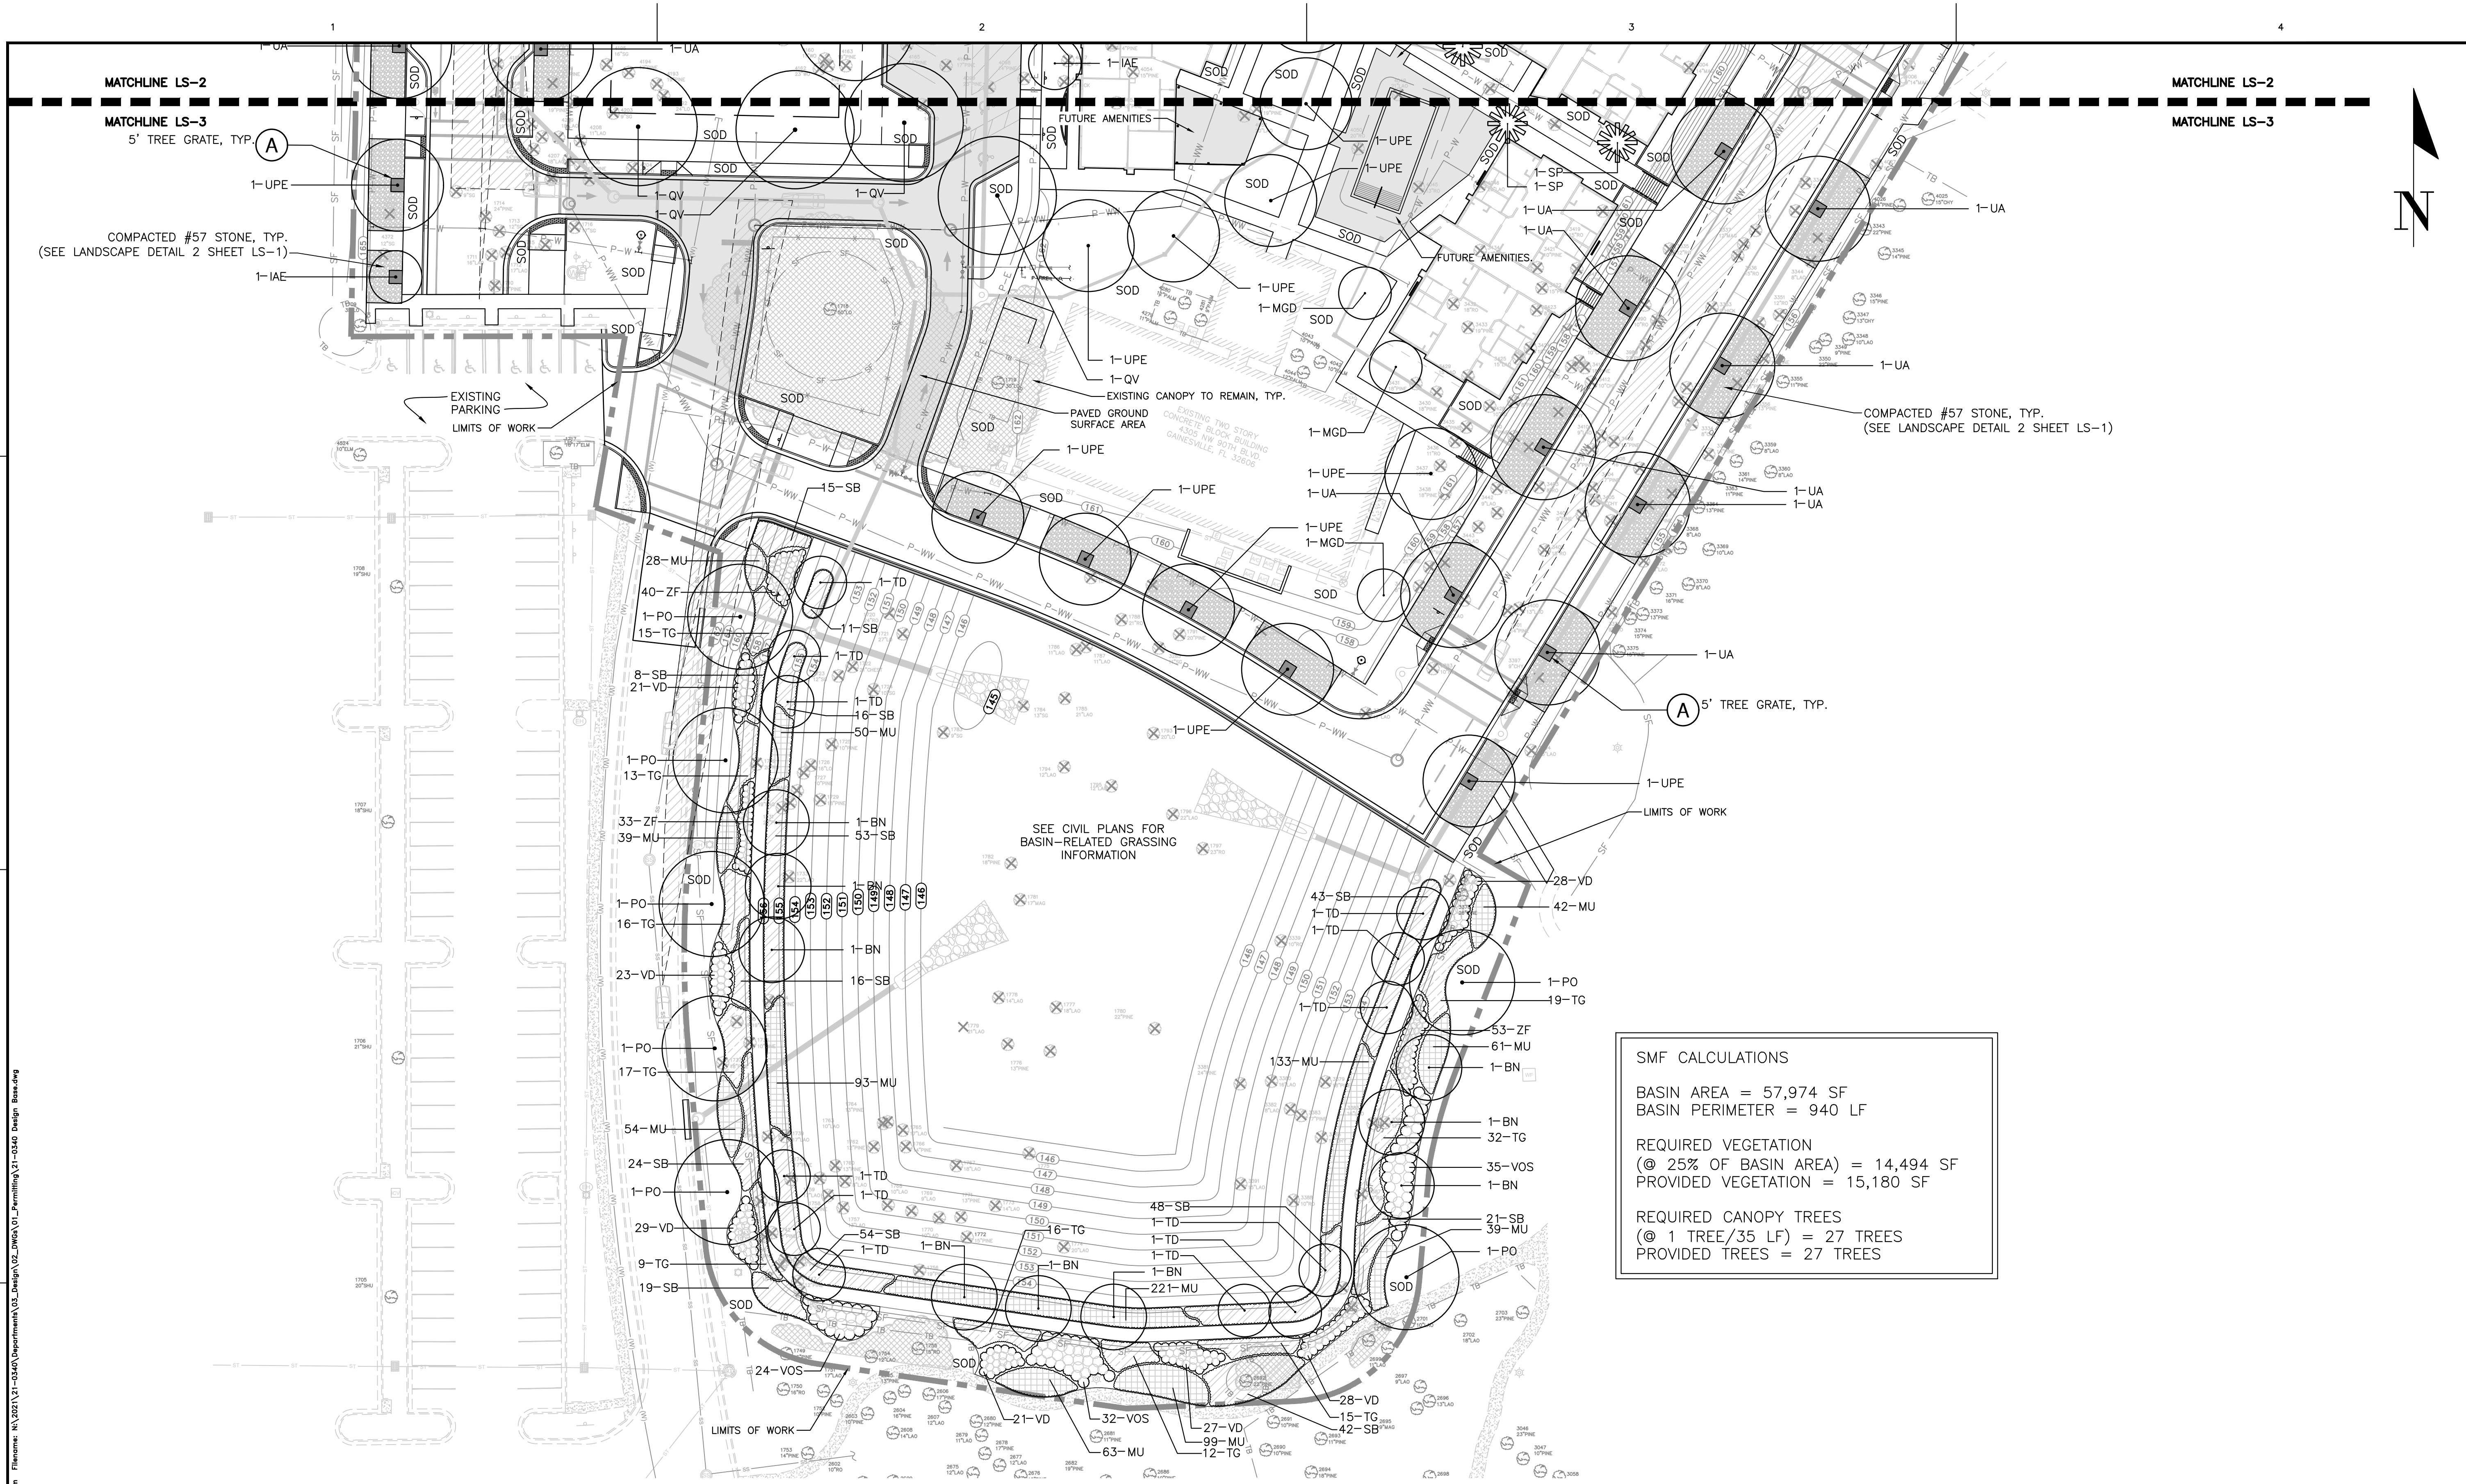

MATCHLINE LS-2

MATCHLINE LS-3
5' TREE GRATE, TYP.

COMPACTED #57 STONE, TYP.
(SEE LANDSCAPE DETAIL 2 SHEET LS-1)

EXISTING PARKING
LIMITS OF WORK

EXISTING CANOPY TO REMAIN, TYP.
PAVED GROUND SURFACE AREA

COMPACTED #57 STONE, TYP.
(SEE LANDSCAPE DETAIL 2 SHEET LS-1)

5' TREE GRATE, TYP.

LIMITS OF WORK

SEE CIVIL PLANS FOR
BASIN-RELATED GRASSING
INFORMATION

SMF CALCULATIONS


BASIN AREA = 57,974 SF
BASIN PERIMETER = 940 LF

REQUIRED VEGETATION
(@ 25% OF BASIN AREA) = 14,494 SF
PROVIDED VEGETATION = 15,180 SF

REQUIRED CANOPY TREES
(@ 1 TREE/35 LF) = 27 TREES
PROVIDED TREES = 27 TREES



KNOW WHAT'S
BELOW
ALWAYS CALL 811
BEFORE YOU DIG
It's fast, it's free, it's the law.
Call 811 two business days
before digging

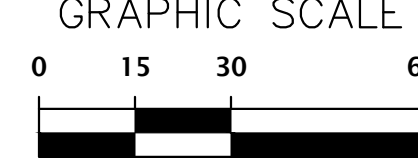

11801 Research Drive
Alachua, Florida 32615
(352) 331-1976
www.chw-inc.com
est. 1988 FLORIDA
LA000683

CHW
Professional Consultants

SCALE: 1"=30'
VERIFY SCALE
BASED ON SCALE ON
ORIGINAL DRAWING
0"=1"=30'
DO NOT USE ANY OTHER
THIS SHEET, ADJUST
SCALES ACCORDINGLY.


CONSTRUCTION/REVISIONS

SUBMITTALS
09/05/2023 SUBMITTAL TO ALACHUA COUNTY
10/30/2023 SUBMITTAL TO ALACHUA COUNTY
11/17/2023 SUBMITTAL TO ALACHUA COUNTY

CLIENT: UF HEALTH SHANDS HOSPITAL
PROJECT: FLORIDA RECOVERY CENTER AT UF
HEALTH SANTA JE VILLAGE TOD
PHASE 1

DESIGNER: JMS
QUALITY CONTROL: JMS

PROJECT NUMBER: 21-0340.02
SHEET TITLE: LANDSCAPE PLAN

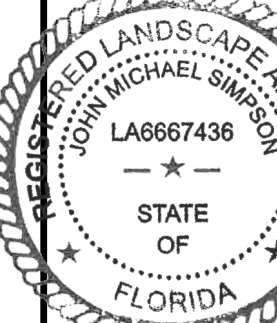

SHEET NO.: LS-3

TREES TO BE REMOVED

TAG #	LISTED SIZE	COMMON NAME	MITIGATION INCHES
1710	23"PINE	Pine Spp.	2
1711	16"LAO	Laurel Oak	0
1712	17"LAO	Laurel Oak	0
1713	12"SG	Sweetgum	2
1714	24"PINE	Pine Spp.	2
1715	19"LAO	Laurel Oak	0
1716	17"SG	Sweetgum	2
1720	24"RO	Red Oak	24
1721	27"LO	Live Oak	27
1722	21"CHEST	Chestnut	21
1723	12"SG	Sweetgum	2
1724	10"SG	Sweetgum	2
1725	10"PINE	Pine Spp.	0
1726	16"LO	Live Oak	2
1727	10"PINE	Pine Spp.	0
1728	11"MAG	Magnolia	2
1729	18"PINE	Pine Spp.	0
1730	19"LAO	Laurel Oak	0
1731	23"PINE	Pine Spp.	2
1732	20"RO	Red Oak	20
1733	22"LAO	Laurel Oak	0
1734	11"PINE	Pine Spp.	0
1735	17"19"PINE	Pine Spp.	0
1736	10"PINE	Pine Spp.	0
1737	18"PINE	Pine Spp.	0
1738	13"PINE	Pine Spp.	0
1739	17"LAO	Laurel Oak	0
1740	17"PINE	Pine Spp.	0
1741	14"PINE	Pine Spp.	0
1742	11"PINE	Pine Spp.	0
1743	10"PINE	Pine Spp.	0
1744	15"PINE	Pine Spp.	0
1745	16"PINE	Pine Spp.	0
1746	15"PINE	Pine Spp.	0
1747	12"PINE	Pine Spp.	0
1748	15"PINE	Pine Spp.	0
1756	19"PINE	Pine Spp.	0
1757	13"LAO	Laurel Oak	0
1758	15"PINE	Pine Spp.	0
1759	17"LAO	Laurel Oak	0
1760	13"PINE	Pine Spp.	0
1761	8"LAO	Laurel Oak	0
1762	12"PINE	Pine Spp.	0
1763	10"LAO	Laurel Oak	0
1764	13"PINE	Pine Spp.	0
1765	17"LAO	Laurel Oak	0
1766	14"PINE	Pine Spp.	0
1767	18"LAO	Laurel Oak	0
1768	10"LAO	Laurel Oak	0
1769	9"LAO	Laurel Oak	0
1770	10"LAO	Laurel Oak	0
1771	13"PINE	Pine Spp.	0
1772	15"PINE	Pine Spp.	0
1773	14"LAO	Laurel Oak	0
1774	20"LAO	Laurel Oak	0
1775	14"LAO	Laurel Oak	0
1776	13"PINE	Pine Spp.	0
1777	18"LAO	Laurel Oak	0
1778	14"LAO	Laurel Oak	0
1779	21"LAO	Laurel Oak	0
1780	22"PINE	Longleaf Pine	22
1781	17"MAG	Magnolia	2
1782	18"PINE	Pine Spp.	0
1783	9"SG	Sweetgum	2
1784	13"SG	Sweetgum	2
1785	21"LAO	Laurel Oak	0
1786	11"LAO	Laurel Oak	0
1787	11"LAO	Laurel Oak	0
1788	21"RO	Red Oak	21
1789	15"SG	Sweetgum	2
1790	15"RO	Red Oak	2
1791	20"PINE	Pine Spp.	2
1792	18"RO	Red Oak	2
1793	20"LO	Live Oak	20
1794	12"LAO	Laurel Oak	0
1795	12"LAO	Laurel Oak	0
1796	22"LAO	Laurel Oak	0
1797	23"RO	Red Oak	23
3285	11"SG	Sweetgum	2
3332	8"LAO	Laurel Oak	0

TAG #	LISTED SIZE	COMMON NAME	MITIGATION INCHES
3333	9"LAO	Laurel Oak	0
3334	8"CHY	Cherry	2
3335	12"RO	Red Oak	2
3336	15"RO	Red Oak	2
3337	12"MAG	Magnolia	2
3338	11"RO	Red Oak	2
3339	10"RO	Red Oak	2
3340	12"MAG	Magnolia	2
3341	24"LAO	Laurel Oak	0
3342	9"LAO	Laurel Oak	0
3344	8"LAO	Laurel Oak	0
3351	12"RO	Red Oak	2
3352	13"PINE	Pine Spp.	0
3353	9"HICK	Hickory	2
3354	14"PINE	Pine Spp.	0
3357	13"PINE	Pine Spp.	0
3358	15"PINE	Pine Spp.	0
3362	14"PINE	Pine Spp.	0
3365	13"PINE	Pine Spp.	0
3366	9"PINE	Pine Spp.	0
3372	9"LAO	Laurel Oak	0
3376	9"LAO	Laurel Oak	0
3377	25"LAO	Laurel Oak	0
3378	26"PINE	Pine Spp.	2
3379	18"PINE	Pine Spp.	0
3380	16"LAO	Laurel Oak	0
3381	24"PINE	Longleaf Pine	24
3382	8"LAO	Laurel Oak	0
3383	17"PINE	Pine Spp.	0
3384	17"CHY	Cherry	2
3385	16"LAO	Laurel Oak	0
3386	17"LAO	Laurel Oak	0
3387	10"RO	Red Oak	2
3388	10"RO	Red Oak	2
3389	9"RO	Red Oak	2
3390	9"HICK	Hickory	2
3391	15"LAO	Laurel Oak	0
3392	17"LAO	Laurel Oak	0
3393	10"RO	Red Oak	2
3394	23"LAO	Laurel Oak	0
3395	17"LAO	Laurel Oak	0
3396	15"LAO	Laurel Oak	0
3397	9"CHY	Cherry	2
3398	13"LAO	Laurel Oak	0
3399	10"RO	Red Oak	2
3400	13"LAO	Laurel Oak	0
3401	14"PINE	Pine Spp.	0
3402	18"RO	Red Oak	2
3403	8"RO	Red Oak	2
3404	17"PINE	Pine Spp.	0
3405	9"CHY	Cherry	2
3406	9"PINE	Pine Spp.	0
3407	12"PINE	Pine Spp.	0
3408	16"PINE	Pine Spp.	0
3409	15"PINE	Pine Spp.	0
3410	9"LAO	Laurel Oak	0
3411	19"PINE	Pine Spp.	0
3412	10"CHY	Cherry	2
3413	18"PINE	Pine Spp.	0
3414	10"CHY	Cherry	2
3415	8"RO	Red Oak	2
3416	17"PINE	Pine Spp.	0
3417	11"RO	Red Oak	2
3418	21"PINE	Pine Spp.	2
3419	15"RO	Red Oak	2
3420	8"MAG	Magnolia	2
3421	10"PINE	Pine Spp.	0
3422	15"PINE	Pine Spp.	0
3423	8"RO	Red Oak	2
3424	10"PINE	Pine Spp.	0
3425	15"LAO	Laurel Oak	0
3426	15"CHY	Cherry	2
3427	8"PINE	Pine Spp.	0
3428	10"RO	Red Oak	2
3429	15"LAO	Laurel Oak	0
3430	18"PINE	Pine Spp.	0
3431	18"PINE	Pine Spp.	0
3432	18"RO	Red Oak	2
3433	19"PINE	Pine Spp.	0
3434	17"PINE	Pine Spp.	0

TAG #	LISTED SIZE	COMMON NAME	MITIGATION INCHES
3435	16"PINE	Pine Spp.	0
3436	11"RO	Red Oak	2
3437	12"PINE	Pine Spp.	0
3438	16"PINE	Pine Spp.	0
3439	8"LAO	Laurel Oak	0
3440	22"PINE	Pine Spp.	2
3441	10"LAO	Laurel Oak	0
3442	9"LAO	Laurel Oak	0
3443	11"LAO	Laurel Oak	0
3444	16"RO	Red Oak	2
3445	21"PINE	Pine Spp.	2
3446	10"LAO	Laurel Oak	0
3447	8"PINE	Pine Spp.	0
3989	23"PINE	Pine Spp.	2
3990	10"RO	Red Oak	2
3991	12"CHY	Cherry	2
4004	14"MAG	Magnolia	2
4005	12"MAG	Magnolia	2
4006	9"14"MAG	Magnolia	23
4027	10"ELM	Elm	2
4036	14"PINE	Pine Spp.	0
4037	16"PINE	Longleaf Pine	2
4038	14"PINE	Longleaf Pine	2
4039	15"LAO	Laurel Oak	0
4040	18"LAO	Laurel Oak	0
4045	13"RO	Red Oak	2
4046	20"LAO	Laurel Oak	0
4047	21"RO	Red Oak	21
4048	27"LAO	Laurel Oak	0
4049	21"LAO	Laurel Oak	0
4050	20"RO	Red Oak	20
4051	19"PINE	Pine Spp.	0
4052	20"LAO	Laurel Oak	0
4053	19"PINE	Pine Spp.	0
4054	15"PINE	Pine Spp.	0
4055	14"PINE	Pine Spp.	0
4056	21"HICK	Hickory	21
4057	8"PINE	Pine Spp.	0
4058	11"LO	Live Oak	2
4059	14"PINE	Pine Spp.	0
4060	13"LAO	Laurel Oak	0
4061	10"RO	Red Oak	2
4062	14"CHY	Cherry	2
4063	13"LAO	Laurel Oak	0
4064	19"PINE	Longleaf Pine	2
4065	16"LAO	Laurel Oak	0
4066	9"PINE	Pine Spp.	0
4067	10"CHY	Cherry	2
4068	19"PINE	Longleaf Pine	0
4069	14"LAO	Laurel Oak	0
4070	12"PINE	Pine Spp.	0
4071	16"PINE	Pine Spp.	0
4072	13"PINE	Pine Spp.	0
4073	12"LAO	Laurel Oak	0
4074	8"LAO	Laurel Oak	0
4075	16"PINE	Pine Spp.	0
4076	14"PINE	Pine Spp.	0
4077	9"LAO	Laurel Oak	0
4078	12"LAO	Laurel Oak	0
4079	8"LAO	Laurel Oak	0
4080	18"PINE	Pine Spp.	0
4081	19"PINE	Pine Spp.	0
4082	9"PINE	Pine Spp.	0
4083	9"LAO	Laurel Oak	0
4084	17"PINE	Pine Spp.	0
4085	12"LAO	Laurel Oak	0
4086	13"LAO	Laurel Oak	0
4087	14"PINE	Pine Spp.	0
4088	18"PINE	Pine Spp.	0
4089	10"RO	Red Oak	2
4090	11"LAO	Laurel Oak	0
4091	17"PINE	Pine Spp.	0
4092	9"CHY	Cherry	2
4093	12"PINE	Pine Spp.	0
4094	20"RO	Red Oak	20
4095	33"RO	Red Oak	35
4096	12"CHY	Cherry	2
4098	14"PINE	Pine Spp.	0
4099	23"PINE	Pine Spp.	2
4100	17"PINE	Pine Spp.	0

TAG #	LISTED SIZE	COMMON NAME	MITIGATION INCHES
4101	14"WO	Water Oak	0
4102	10"PINE	Pine Spp.	0
4103	20"LAO	Laurel Oak	0
4104	17"PINE	Pine Spp.	0
4105	8"CHY	Cherry	2
4106	12"WO	Water Oak	0
4107	17"PINE	Pine Spp.	0
4108	14"PINE	Pine Spp.	0
4109	10"LAO	Laurel Oak	0
4110	8"CHY	Cherry	2
4111	16"LAO	Laurel Oak	0
4112	18"LAO	Laurel Oak	0
4113	13"LAO	Laurel Oak	0
4114	14"PINE	Pine Spp.	0
4115	10"LAO	Laurel Oak	0
4116	10"PINE	Pine Spp.	0
4117	18"PINE	Pine Spp.	0
4118	8"LAO	Laurel Oak	0
4119	8"LAO	Laurel Oak	0
4120	13"LAO	Laurel Oak	0
4121	15"PINE	Pine Spp.	0
4122	11"PINE	Pine Spp.	0
4123	11"SG	Sweetgum	2
4124	14"PINE	Pine Spp.	0
4125	11"CHY	Cherry	2
4126	11"LAO	Laurel Oak	0
4127	12"LAO	Laurel Oak	0
4128	17"PINE	Pine Spp.	0
4129	17"PINE	Pine Spp.	0
4130	14"CHY	Cherry	2
4131	11"PINE	Pine Spp.	0
4132	11"PINE	Pine Spp.	0
4133	9"LAO	Laurel Oak	0
4134	17"PINE	Pine Spp.	0
4135	9"LAO	Laurel Oak	0
4139	24"LAO	Laurel Oak	0
4140	11"SG	Sweetgum	2
4141	21"LAO	Laurel Oak	0
4142	11"11"LAO	Laurel Oak	0
4143	10"CHY	Cherry	2
4144	13"LAO	Laurel Oak	0
4145	11"SG	Sweetgum	2
4146	12"PINE	Pine Spp.	0
4147	16"PINE	Pine Spp.	0
4148	15"LAO	Laurel Oak	0
4149	19"LAO	Laurel Oak	0
4150	16"LAO	Laurel Oak	0
4151	9"LAO	Laurel Oak	0
4152	10"SG	Sweetgum	2
4153	19"LAO	Laurel Oak	0
4154	13"LAO	Laurel Oak	0
4155	15"PINE	Pine Spp.	0
4156	13"PINE	Pine Spp.	0
4157	9"LAO	Laurel Oak	0
4158	12"PINE	Pine Spp.	0
4159	15"PINE	Pine Spp.	0
4160	11"WO	Water Oak	0
4161	19"WO	Water Oak	0
4162	23"WO	Water Oak	0
4163	19"PINE	Pine Spp.	0
4164	21"PINE	Longleaf Pine	21
4165	14"PINE	Pine Spp.	0
4166	10"LAO	Laurel Oak	0
4167	12"PINE	Pine Spp.	0
4168	13"LAO	Laurel Oak	0
4169	14"LAO	Laurel Oak	0
4170	12"LAO	Laurel Oak	0
4171	16"PINE	Pine Spp.	0
4172	18"PINE	Pine Spp.	0
4173	12"PINE	Pine Spp.	0
4174	11"LAO	Laurel Oak	0
4175	15"PINE	Pine Spp.	0
4176	16"LAO	Laurel Oak	0
4177	17"LAO	Laurel Oak	0
4178	16"RO	Red Oak	2
4179	14"PINE	Pine Spp.	0
4180	12"PINE	Pine Spp.	0
4181	13"RO	Red Oak	2
4182	9"CHY	Cherry	2
4183	23"PINE	Pine Spp.	2

TAG #	LISTED SIZE	COMMON NAME	MITIGATION INCHES
4184	13"LAO	Laurel Oak	0
4185	19"PINE	Pine Spp.	0
4186	14"PINE	Pine Spp.	0
4187	10"LAO	Laurel Oak	0
4188	19"PINE	Pine Spp.	0
4189	8"WO	Water Oak	0
4190	8"LAO	Laurel Oak	0
4191	13"PINE	Longleaf Pine	2
4192	24"LO	Live Oak	24
4193	19"PINE	Pine Spp.	0