

ALL REPORTS, PLANS, SPECIFICATIONS, COMPUTER FILES, FIELD DATA, NOTES & OTHER DOCUMENTS & INSTRUMENTS PREPARED BY THE DESIGN PROFESSIONAL AS INSTRUMENTS OF SERVICE SHALL REMAIN THE PROPERTY OF THE DESIGN PROFESSIONAL. THE DESIGN PROFESSIONAL SHALL RETAIN ALL COMMON LAW, STATUTORY & OTHER RESERVED RIGHTS, INCLUDING THE COPYRIGHT THEREIN. USE OF THESE DOCUMENTS FOR ANY PURPOSE OTHER THAN THE PROJECT WHICH IS SUBJECT OF THE AGREEMENT IS UNLAWFUL.
10/27/2023 8:16:32 AM M:\33-0000 - UF HEALTH 02-018\A\10 DESIGN SUBMITTALS\02-018\A\10 DESIGN SUBMITTALS\02-018 UF HEALTH - SANTA FE APARTMENTS.dwg

GLAZING CALCS (NORTH)

UPPER FLOORS:

REQUIRED GLAZING (RESIDENTIAL) = 20%
TOTAL AREA = 4516.42 SQ. FT.
TOTAL GLAZING = 941.4 SQ. FT.
GLAZING PERCENTAGE = 21%

FIRST FLOOR:

REQUIRED GLAZING (RESIDENTIAL) = 50%
TOTAL AREA = 1094.17 SQ. FT.
TOTAL GLAZING = 548.3 SQ. FT.
GLAZING PERCENTAGE = 50%

GLAZING CALCS (EAST)

UPPER FLOOR:


REQUIRED GLAZING (RESIDENTIAL) = 20%

TOTAL AREA = 2780.95 SQ. FT.
TOTAL GLAZING = 564.2 SQ. FT.
GLAZING PERCENTAGE = 20%

FIRST FLOOR:


REQUIRED GLAZING (RESIDENTIAL) = 50%

TOTAL AREA = 671.98 SQ. FT.
TOTAL GLAZING = 342.6 SQ. FT.
GLAZING PERCENTAGE = 51%

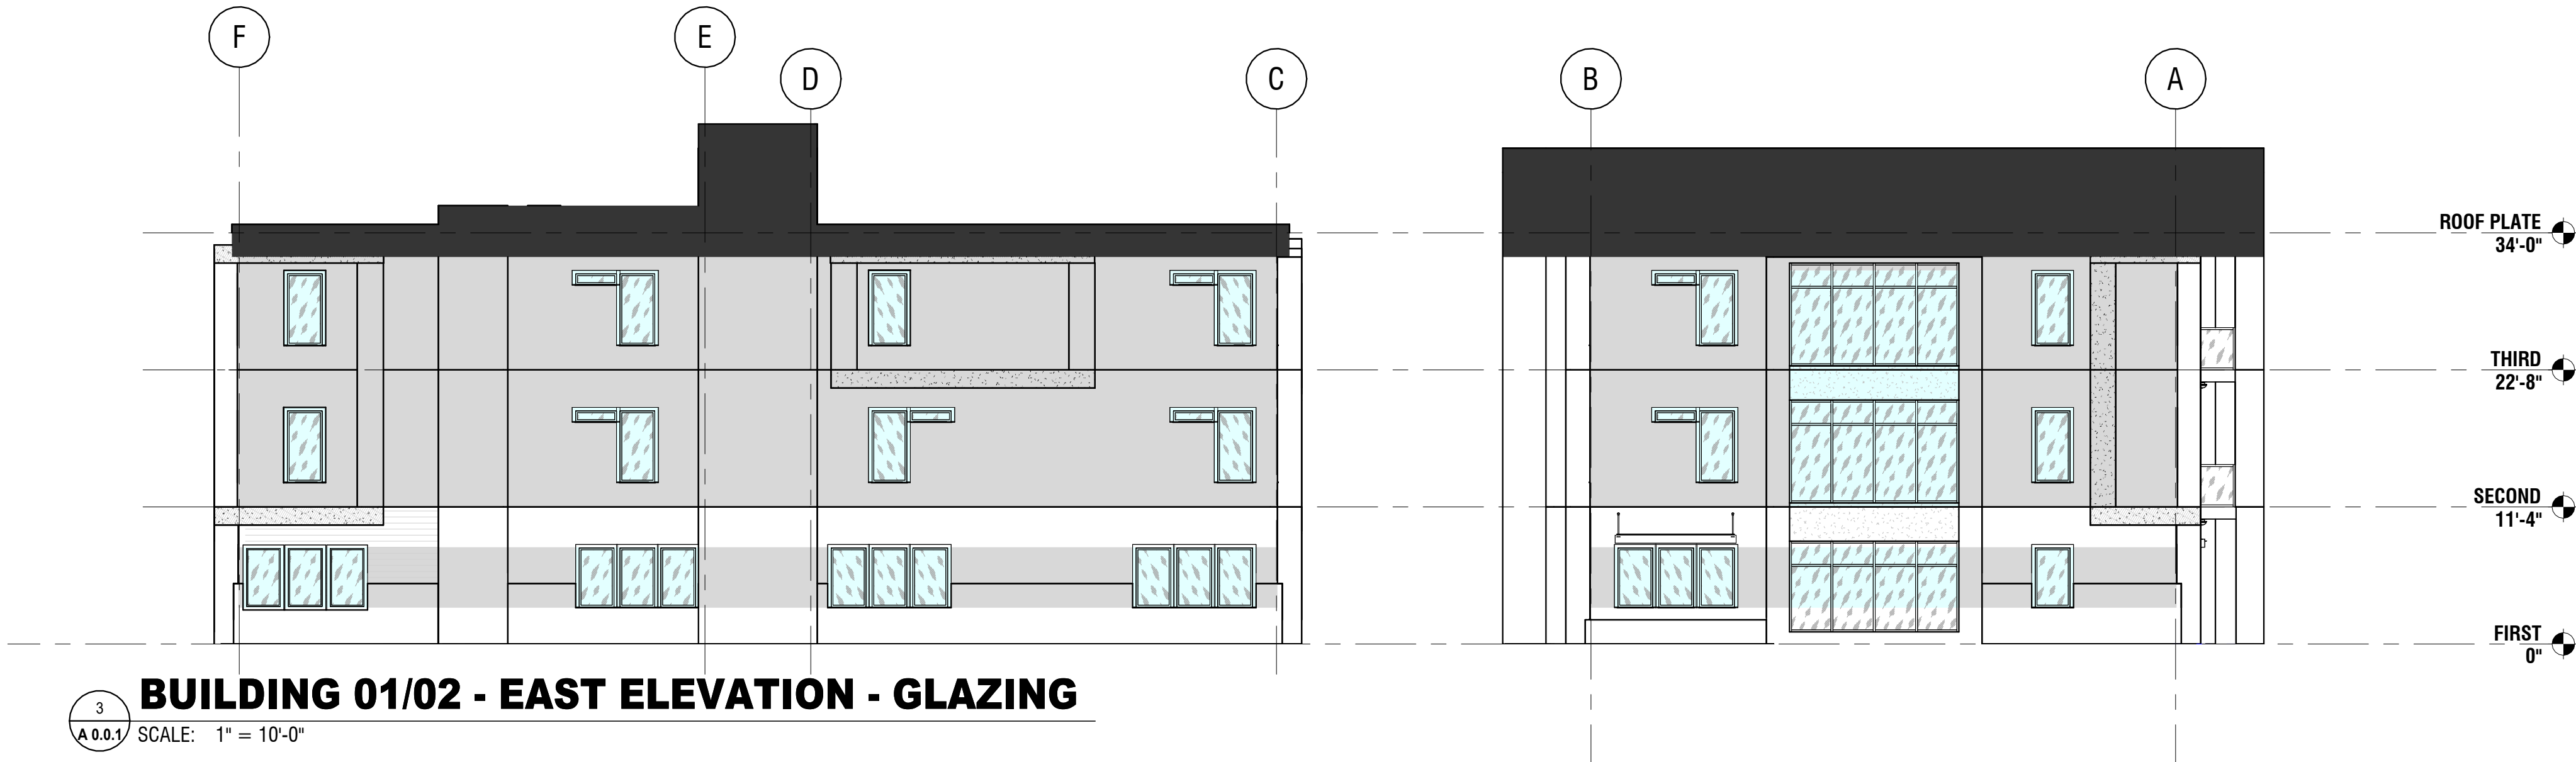

BUILDING 01/02 - EAST ELEVATION - GLAZING

SCALE: 1" = 10'-0"

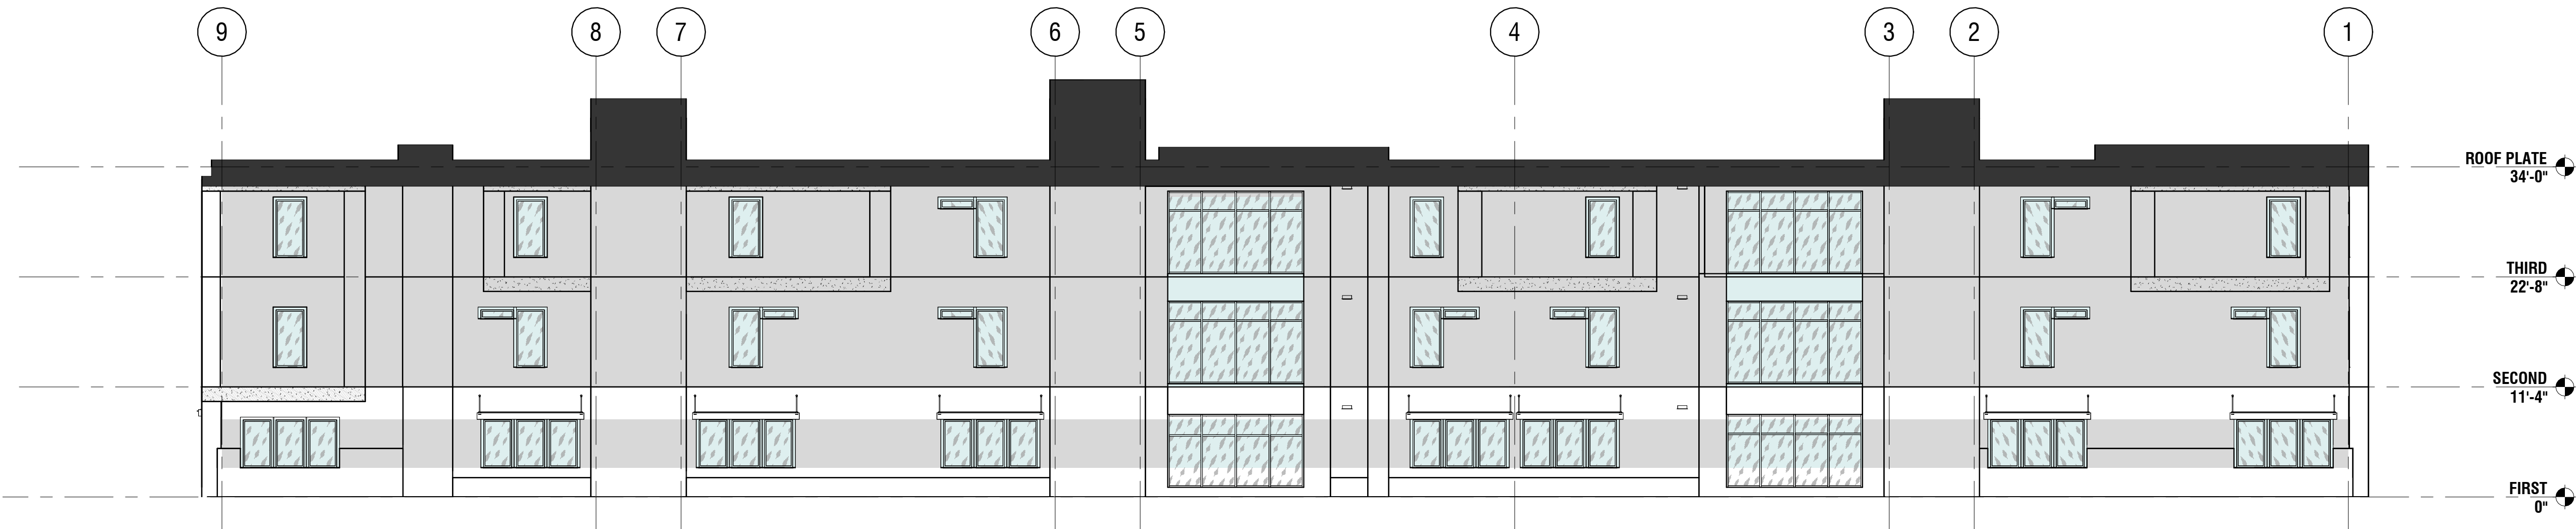

BUILDING 01 - NORTH ELEVATION - GLAZING

SCALE: 1" = 10'-0"



MONARCH DESIGN GROUP, LLC

112 SW 6th St.
Gainesville, FL 32601
(352) 378-4400
FAX (352) 377-5378
Florida License Number - AR101196
Arizona License Number - 72660
Texas License Number - 28731

DESIGN PHASE: GLAZING CALCULATIONS

UF HEALTH - FRC APARTMENTS

REVISIONS

TRIMARK PROPERTIES
4300 NW 89TH BLVD, GAINESVILLE, FL 32606

A0.0.1

PROPOSED - ELEVATIONS - EXTERIOR -
GLAZING CALCS


Project Number: 02-0018
Date: 10/16/23
Drawn By: CC
Checked By: BC

ALL REPORTS, PLANS, SPECIFICATIONS, COMPUTER FILES, FIELD DATA NOTES & OTHER DOCUMENTS & INSTRUMENTS PREPARED BY THE DESIGN PROFESSIONAL AS INSTRUMENTS OF SERVICE SHALL REMAIN THE PROPERTY OF THE DESIGN PROFESSIONAL. THE DESIGN PROFESSIONAL SHALL RETAIN ALL COMMON LAW, STATUTORY & OTHER RESERVED RIGHTS, INCLUDING THE COPYRIGHT THEREIN. USE OF THESE DOCUMENTS FOR ANY PURPOSE OR PROJECT OTHER THAN THE PROJECT WHICH IS SUBJECT OF THE AGREEMENT IS UNLAWFUL.
8/29/2023 4:58:35 PM Autodesk Docs/02-0018 - TRIMARK - UF HEALTH - FRC APARTMENT 02-0018 UF HEALTH - SANTA FE - COMMON BLDG - 08/29/23-14

SHEET NOTES - PROPOSED - PLAN (OVERALL)

KEYNOTES

VALUE	KEYNOTE TEXT
02	PROPOSED ROLL-UP COUNTER SHUTTER WITH SOLID SURFACE COUNTER. SEE H/Q/S FOR MORE INFORMATION.
03	PROPOSED CASEWORK FOR USPS BULK DELIVERY AND SORTING.
06	BUILDING LANDSCAPE SINAGE.

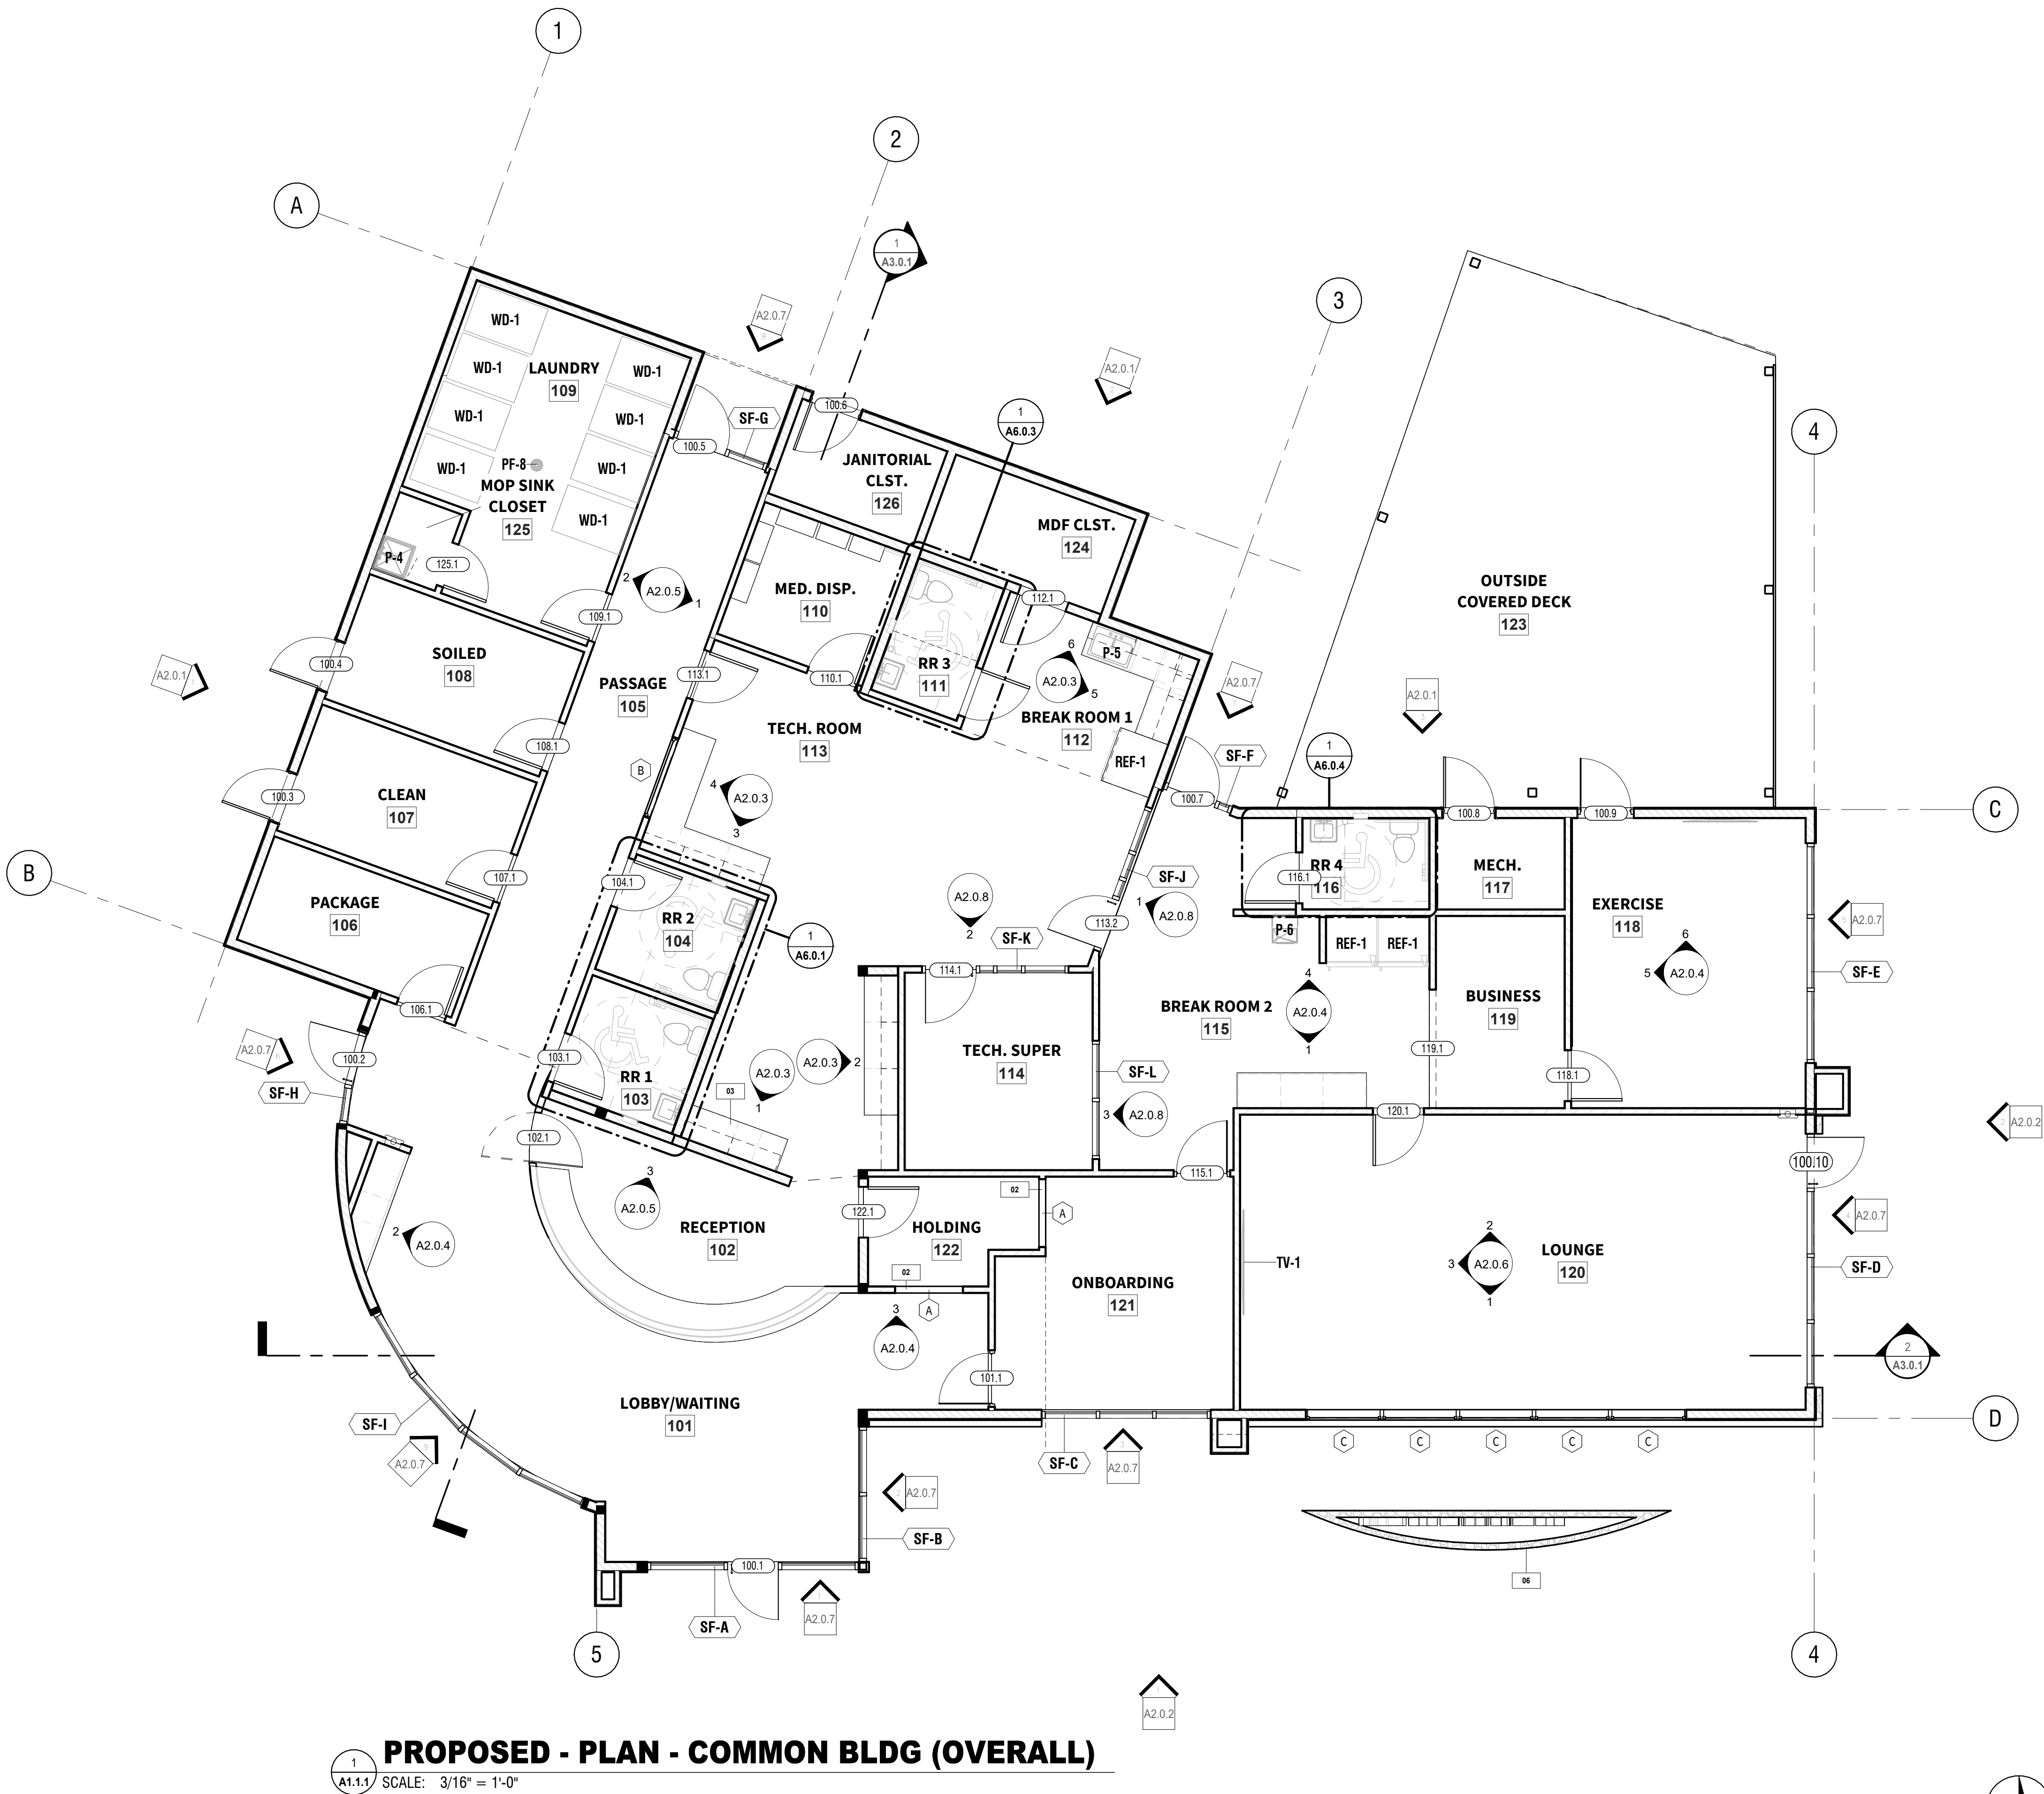

PROPOSED - PLAN - COMMON BLDG (OVERALL)

SCALE: 3/16" = 1'-0"

A1.1.1.1

PROPOSED - PLAN - COMMON BLDG (OVERALL)

Project Number: 02-0018
Date: 8/29/23
Drawn By: AG
Checked By: BC

DESIGN PHASE: DESIGN DEVELOPMENT

REVISIONS

UF HEALTH - COMMON BLDG

TRIMARK PROPERTIES
4305 NW 90th BLVD, GAINESVILLE, FL 32606

MONARCH DESIGN GROUP, LLC

112 SW 6th St,
Gainesville, FL 32601

(352) 378-4400
FAX (352) 377-5378

Florida License Number - AR101196
Arizona License Number - 72660
Texas License Number - 28731



MONARCH
DESIGN GROUP

ALL REPORTS, PLANS, SPECIFICATIONS, COMPUTER FILES, FIELD DATA, NOTES & OTHER DOCUMENTS PREPARED BY THE DESIGN PROFESSIONAL SHALL REMAIN THE PROPERTY OF THE DESIGN PROFESSIONAL. THE DESIGN PROFESSIONAL SHALL RETAIN ALL COMMON LAW, STATUTORY & OTHER RESERVED RIGHTS, INCLUDING THE COPYRIGHT THEREIN. USE OF THESE DOCUMENTS FOR ANY PURPOSE OTHER THAN THAT FOR WHICH THEY WERE PREPARED IS UNLAWFUL.

SHEET NOTES - PROPOSED

KEYNOTES

VALUE	KEYNOTE TEXT
1	A3.0.1
2	UL.0.0.3
3	A2.0.1
4	A2.0.2
5	A2.0.1
6	A2.0.2
ALL REPORTS, PLANS, SPECIFICATIONS, COMPUTER FILES, FIELD DATA, NOTES & OTHER DOCUMENTS & INSTRUMENTS PREPARED BY THE DESIGN PROFESSIONAL AS INSTRUMENTS OF SERVICE SHALL REMAIN THE PROPERTY OF THE DESIGN PROFESSIONAL. THE DESIGN PROFESSIONAL SHALL RETAIN ALL COMMON LAW, STATUTORY & OTHER RESERVED RIGHTS, INCLUDING THE COPYRIGHT THEREIN. USE OF THESE DOCUMENTS FOR ANY PURPOSE OTHER THAN THE PROJECT WHICH IS SUBJECT OF THE AGREEMENT IS UNLAWFUL.

8/20/2023 4:25:15 PM Autodesk Docs\\0520018 - TRIMARK - UF HEALTH - FRC APARTMENTS\\0020018 UF HEALTH - APARTMENTS_0020018.dwg

SHEET NOTES - PROPOSED

KEYNOTES

VALUE	KEYNOTE TEXT
-------	--------------

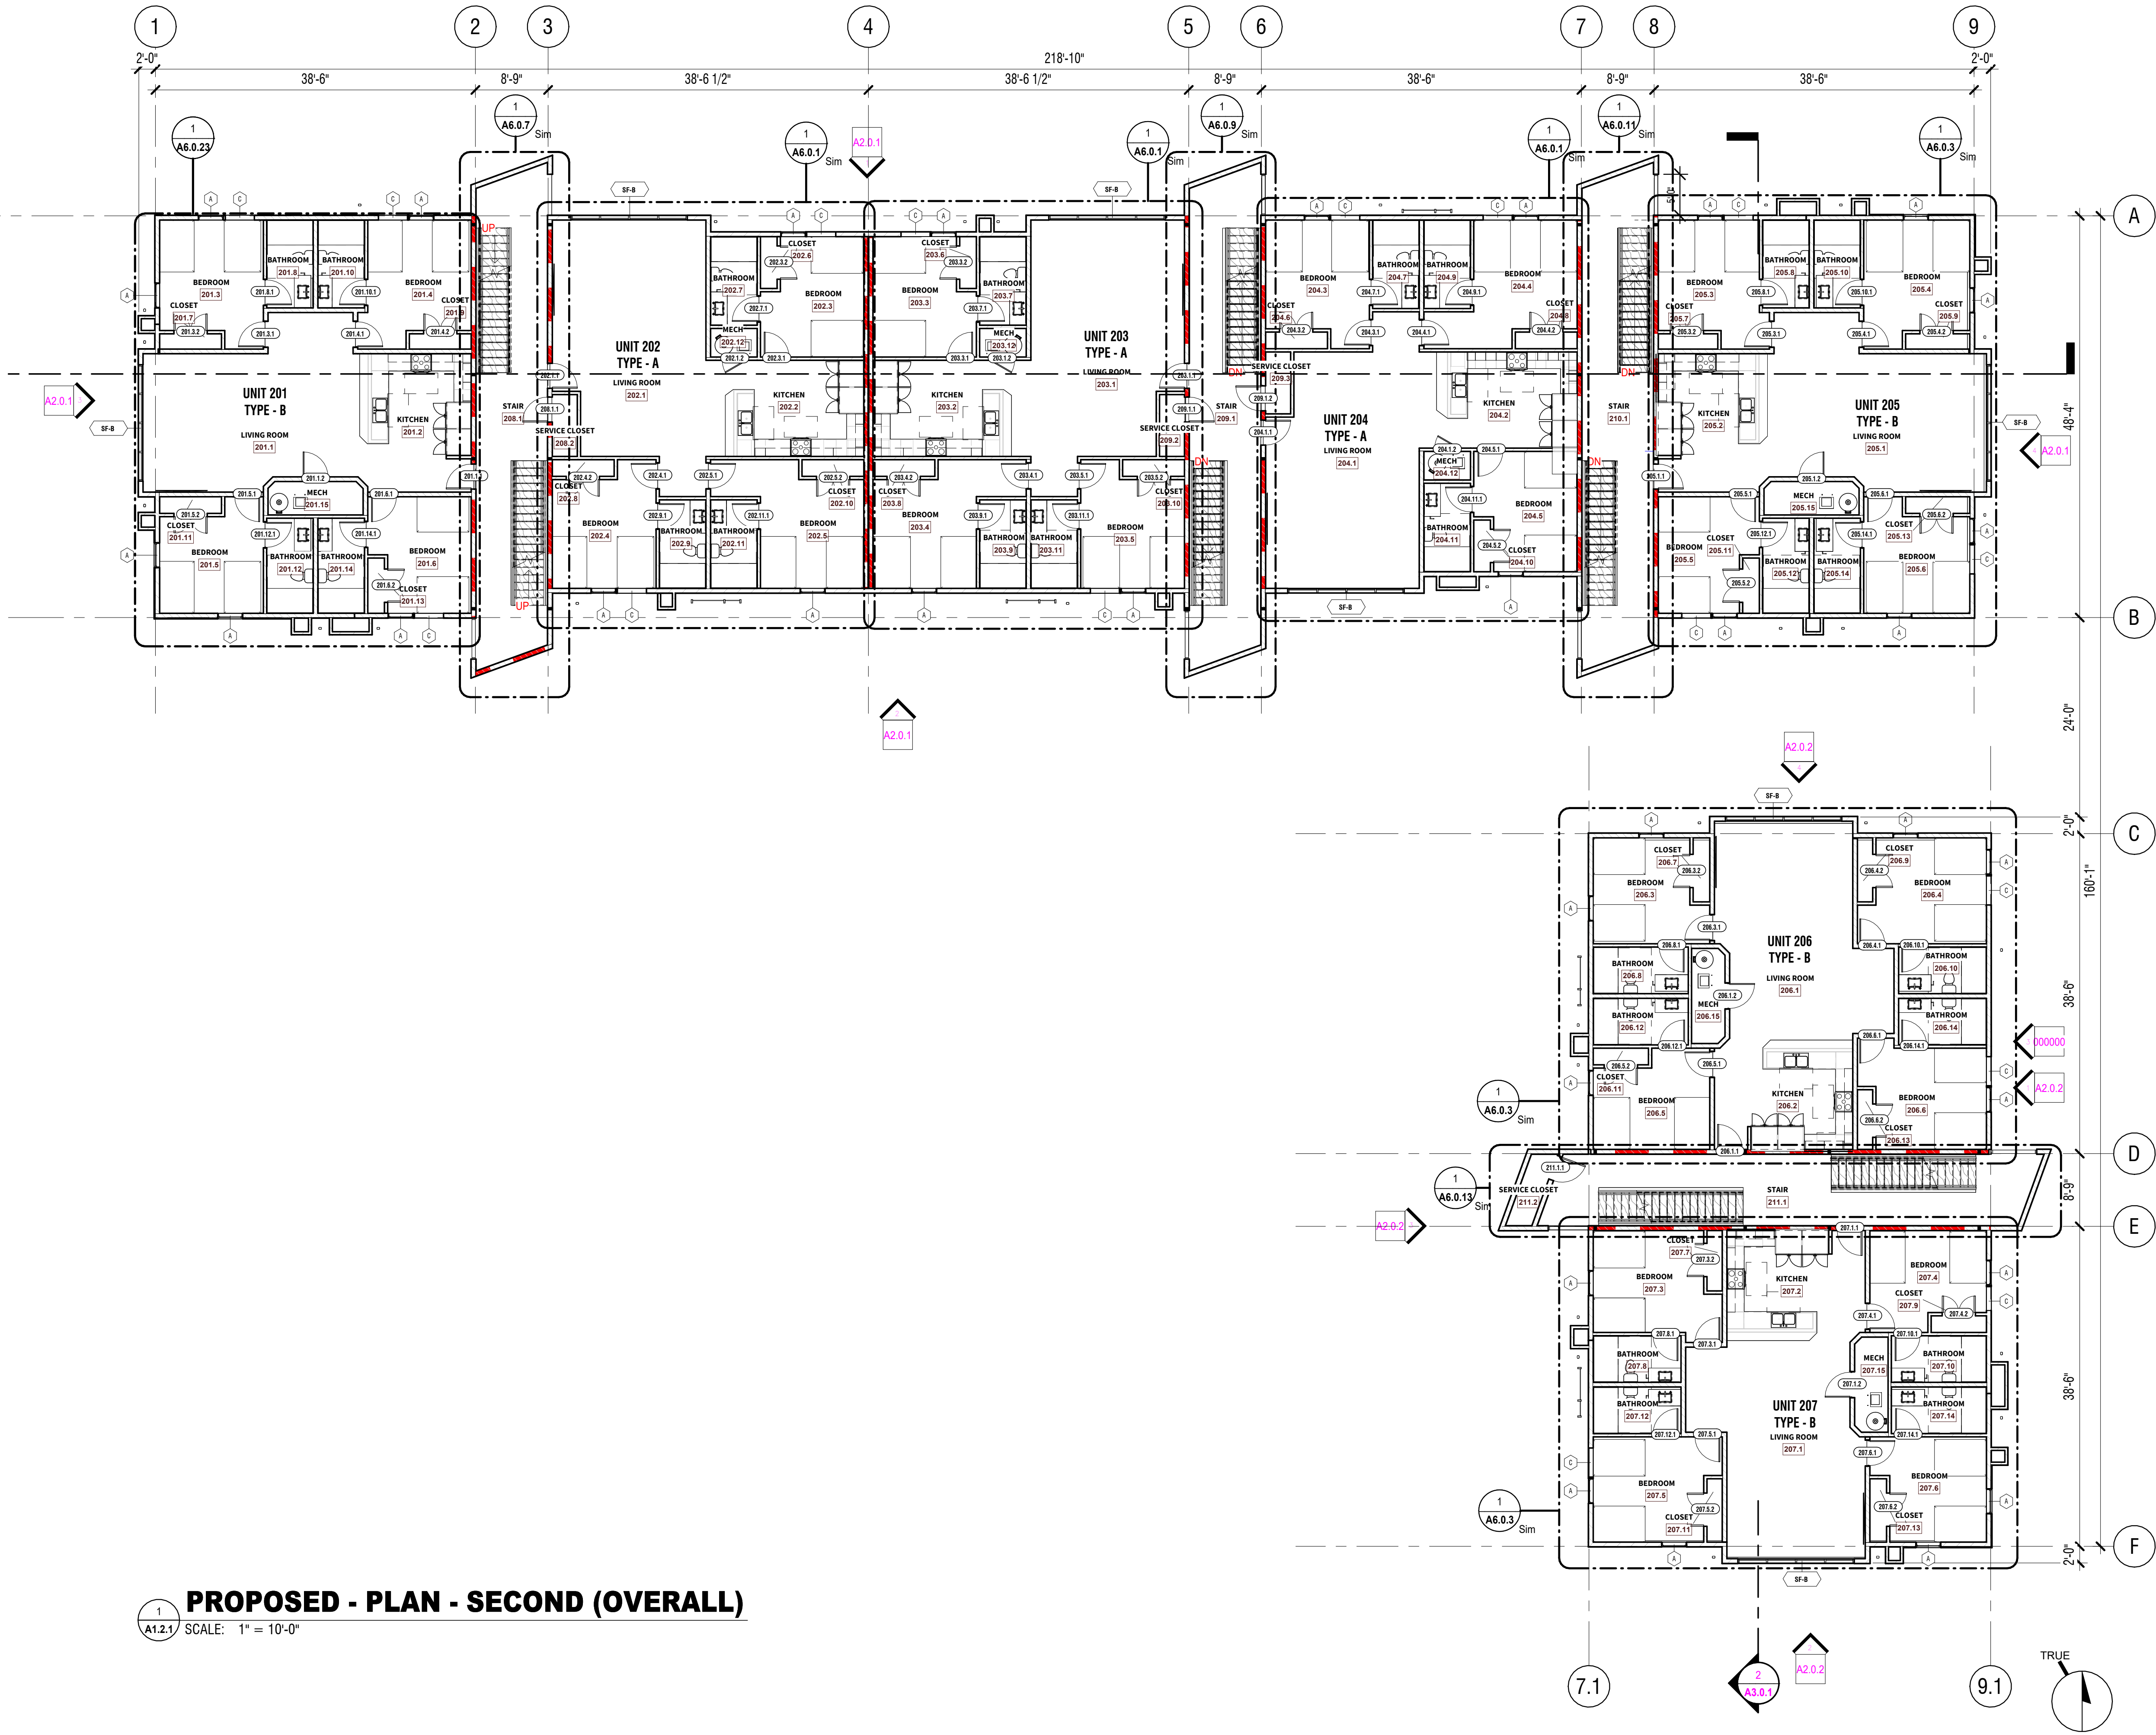

PROPOSED - PLAN - SECOND (OVERALL)

SCALE: 1" = 10'-0"



MONARCH DESIGN GROUP, LLC

112 SW 6th St.
Gainesville, FL 32601
(352) 378-4400
FAX (352) 377-5378
Florida License Number - AR101196
Arizona License Number - 72660
Texas License Number - 28731

DESIGN PHASE: 50% DESIGN DEVELOPMENT

UF HEALTH - FRC APARTMENTS

REVISIONS

A1.2.1

PROPOSED - PLAN - SECOND (OVERALL)

Project Number: 02-0018
Date: 8/23/23
Drawn By: CC
Checked By: BC

TRIMARK PROPERTIES

4300 NW 89TH BLVD, GAINESVILLE, FL 32606


ALL REPORTS, PLANS, SPECIFICATIONS, COMPUTER FILES, FIELD DATA, NOTES & OTHER DOCUMENTS & INSTRUMENTS PREPARED BY THE DESIGN PROFESSIONAL SHALL REMAIN THE PROPERTY OF THE DESIGN PROFESSIONAL. THE DESIGN PROFESSIONAL SHALL RETAIN ALL COMMON LAW, STATUTORY & OTHER RESERVED RIGHTS, INCLUDING THE COPYRIGHT THEREIN. USE OF THESE DOCUMENTS FOR ANY PURPOSE OTHER THAN THE PROJECT WHICH IS SUBJECT OF THE AGREEMENT IS UNLAWFUL.

8/20/2023 4:29:19 PM Autodesk Docs\\052-0018 - TRIMARK - UF HEALTH - FRC APARTMENTS\\02-0018 UF HEALTH - APARTMENTS_02-0018.dwg

SHEET NOTES - PROPOSED

KEYNOTES

VALUE	KEYNOTE TEXT
1	A3.0.1
2	A2.0.1
3	A6.0.3
4	A2.0.1
5	A6.0.1
6	A6.0.1
7	A6.0.1
8	A6.0.1
9	A6.0.3
10	A2.0.2
11	A3.0.1
12	A2.0.2

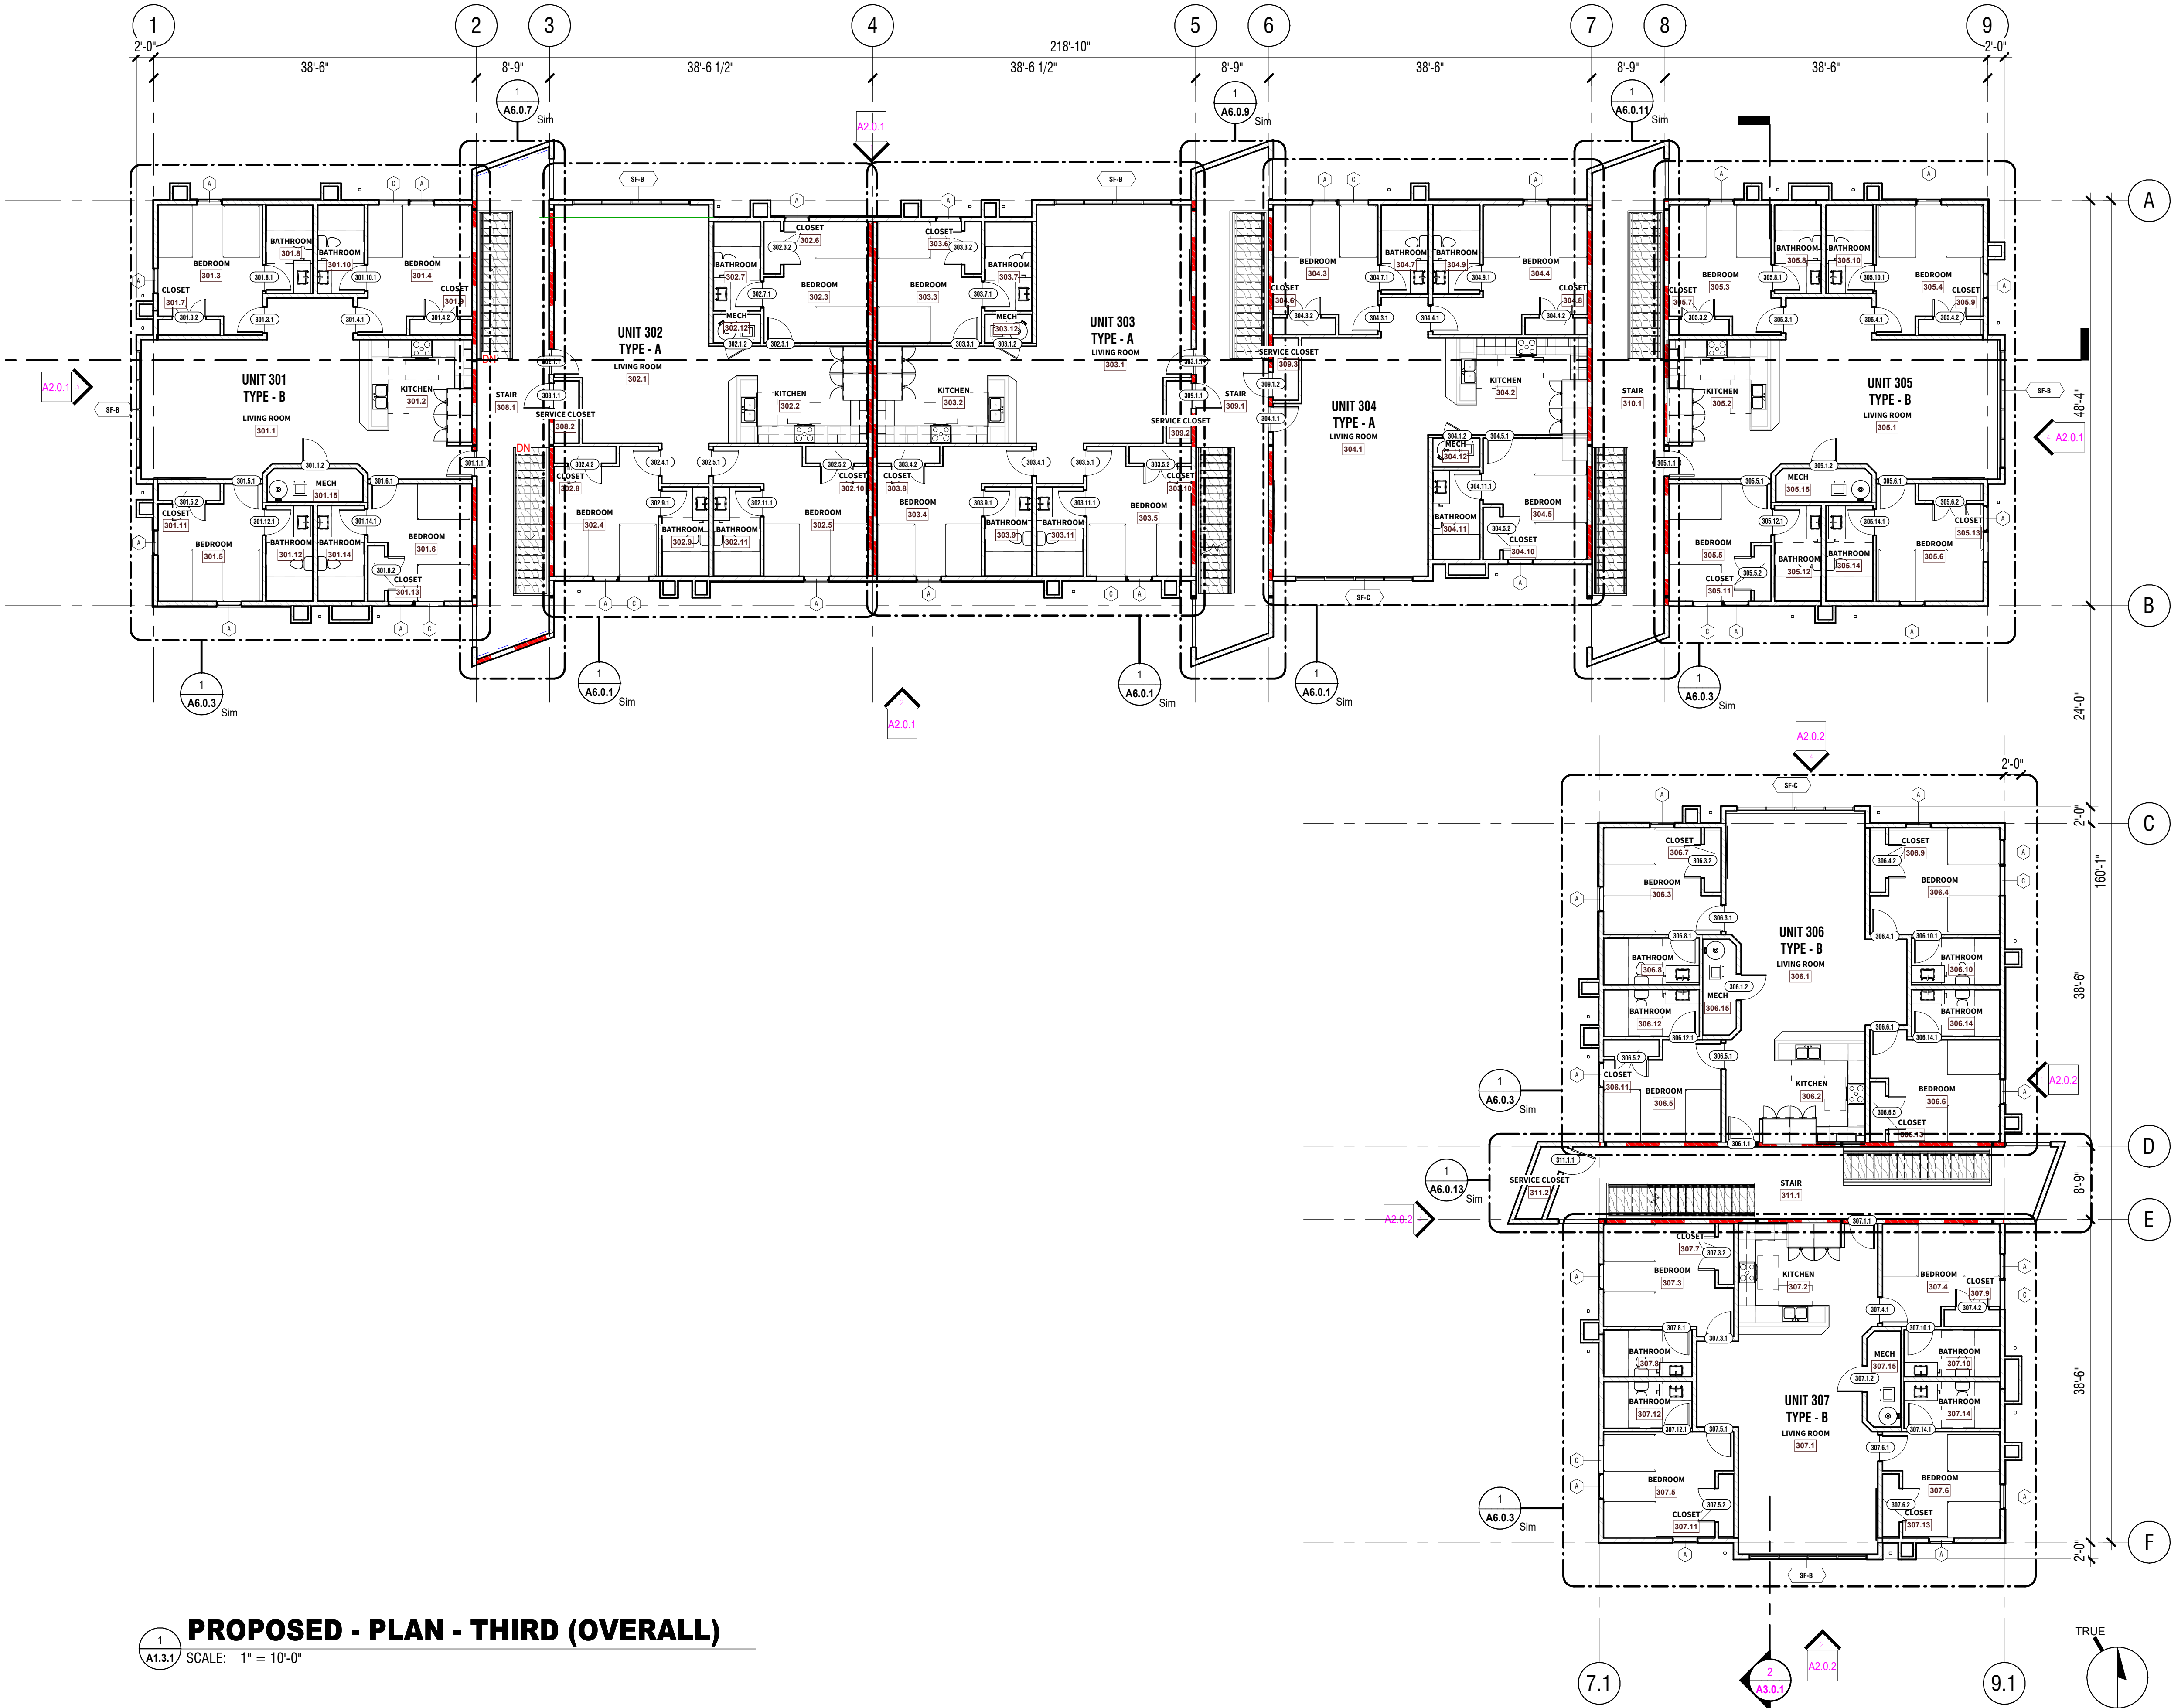

PROPOSED - PLAN - THIRD (OVERALL)

SCALE: 1" = 10'-0"

A1.3.1
PROPOSED - PLAN - THIRD (OVERALL)

Project Number: 02-0018
Date: 8/23/23
Drawn By: CC
Checked By: BC

DESIGN PHASE: 50% DESIGN DEVELOPMENT

REVISIONS

UF HEALTH - FRC APARTMENTS

TRIMARK PROPERTIES

4300 NW 89TH BLVD, GAINESVILLE, FL 32606

MONARCH DESIGN GROUP, LLC

112 SW 6th St,
Gainesville, FL 32601
(352) 378-4400
FAX (352) 377-5378
Florida License Number - AR101196
Arizona License Number - 72660
Texas License Number - 28731



SHEET NOTES - ELEVATIONS - EXTERIOR

KEYNOTES

VALUE	KEYNOTE TEXT
05	PROPOSED COMPOSITE DECK BOARDS.

EXTERIOR FINISH LEGEND

MAT-1: TRESPA PANELS

MAT-2: STUCCO (PT-1)

MAT-3: NICHHA PANELS


MAT-4: STONE WATER TABLE

MAT-5: METAL PANEL


CONC: SEALED CONCRETE

NOTE:


1. HATCH PATTERNS NOT ACTUAL SIZES OR PATTERNS, SYMBOLIC ONLY.

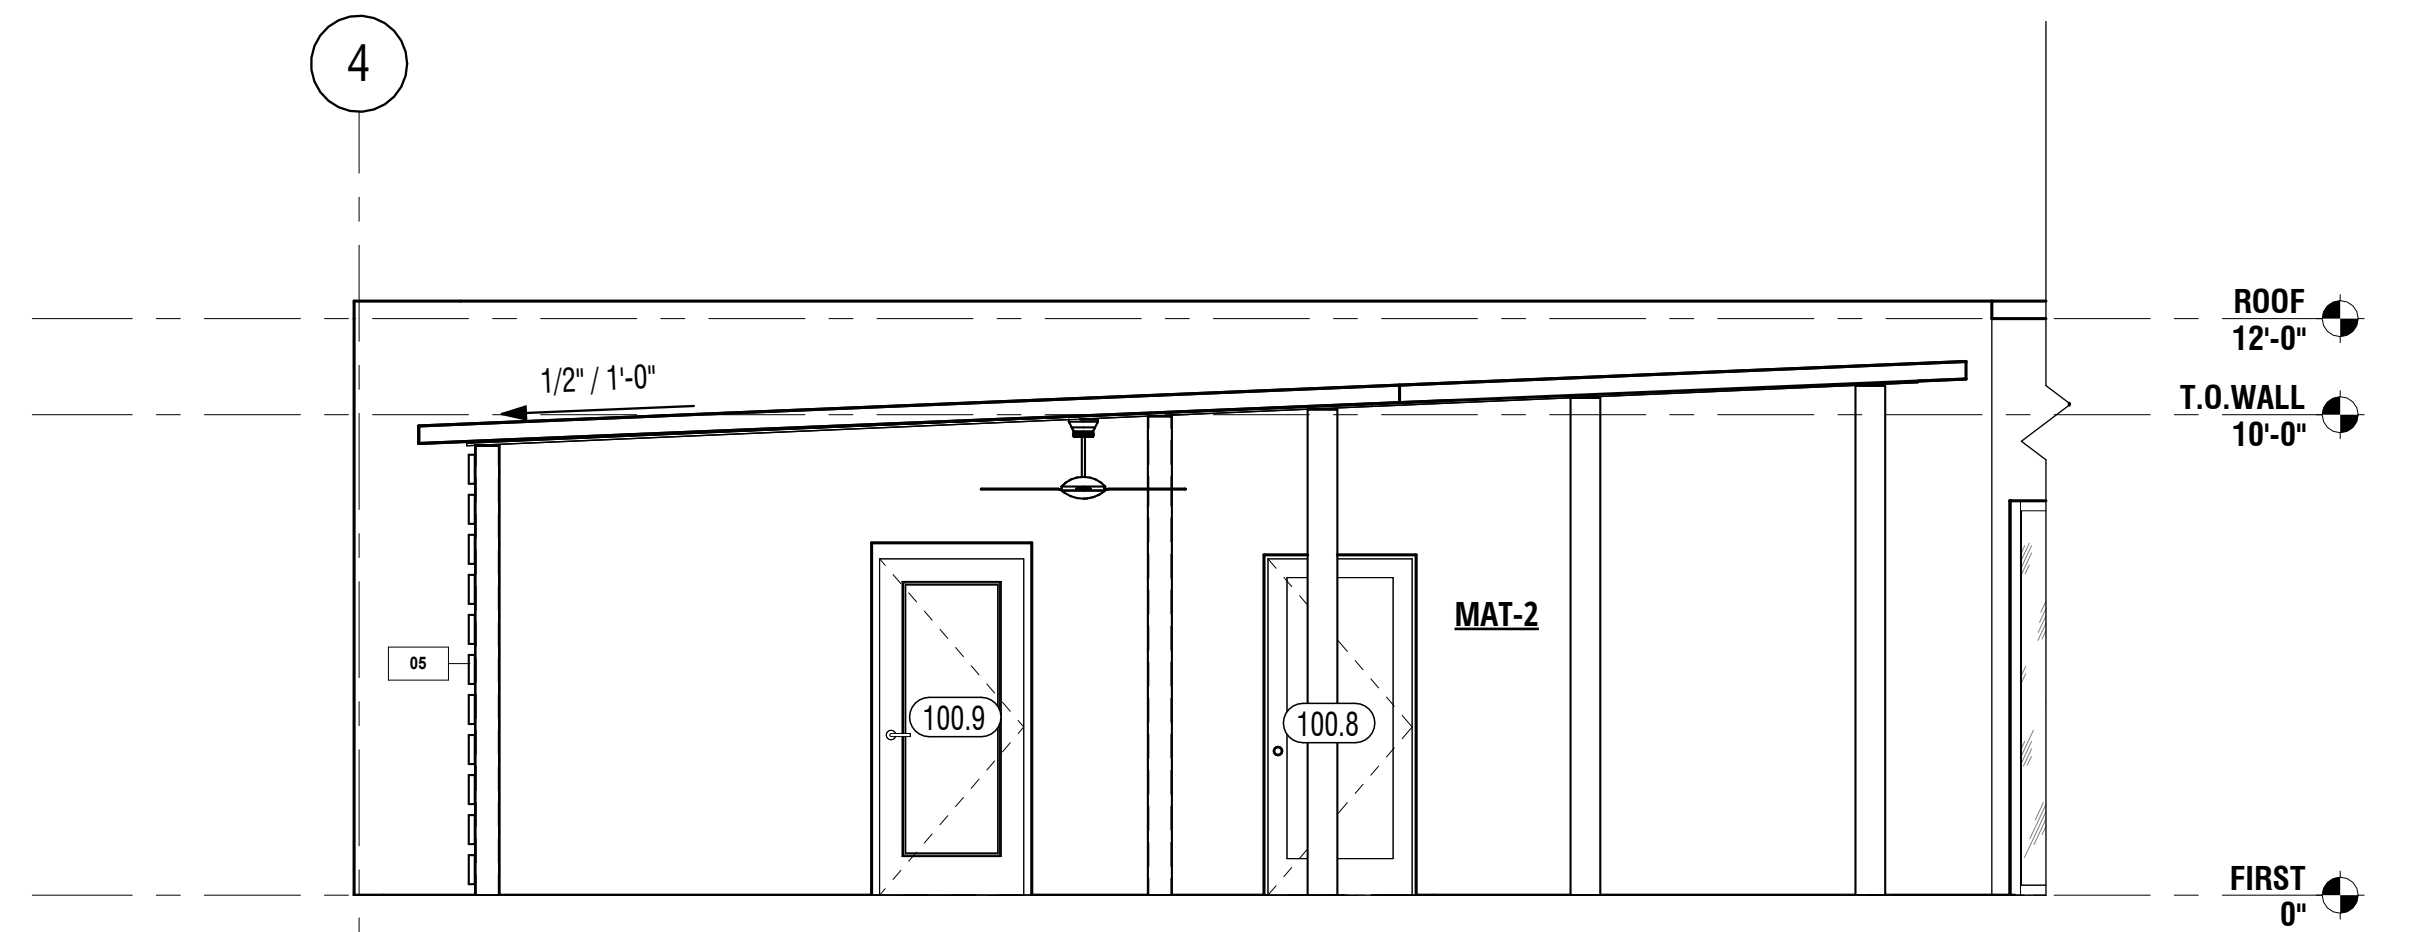

 **COMMON BUILDING - NORTH ELEVATION 02**
SCALE: 1/4" = 1'-0"

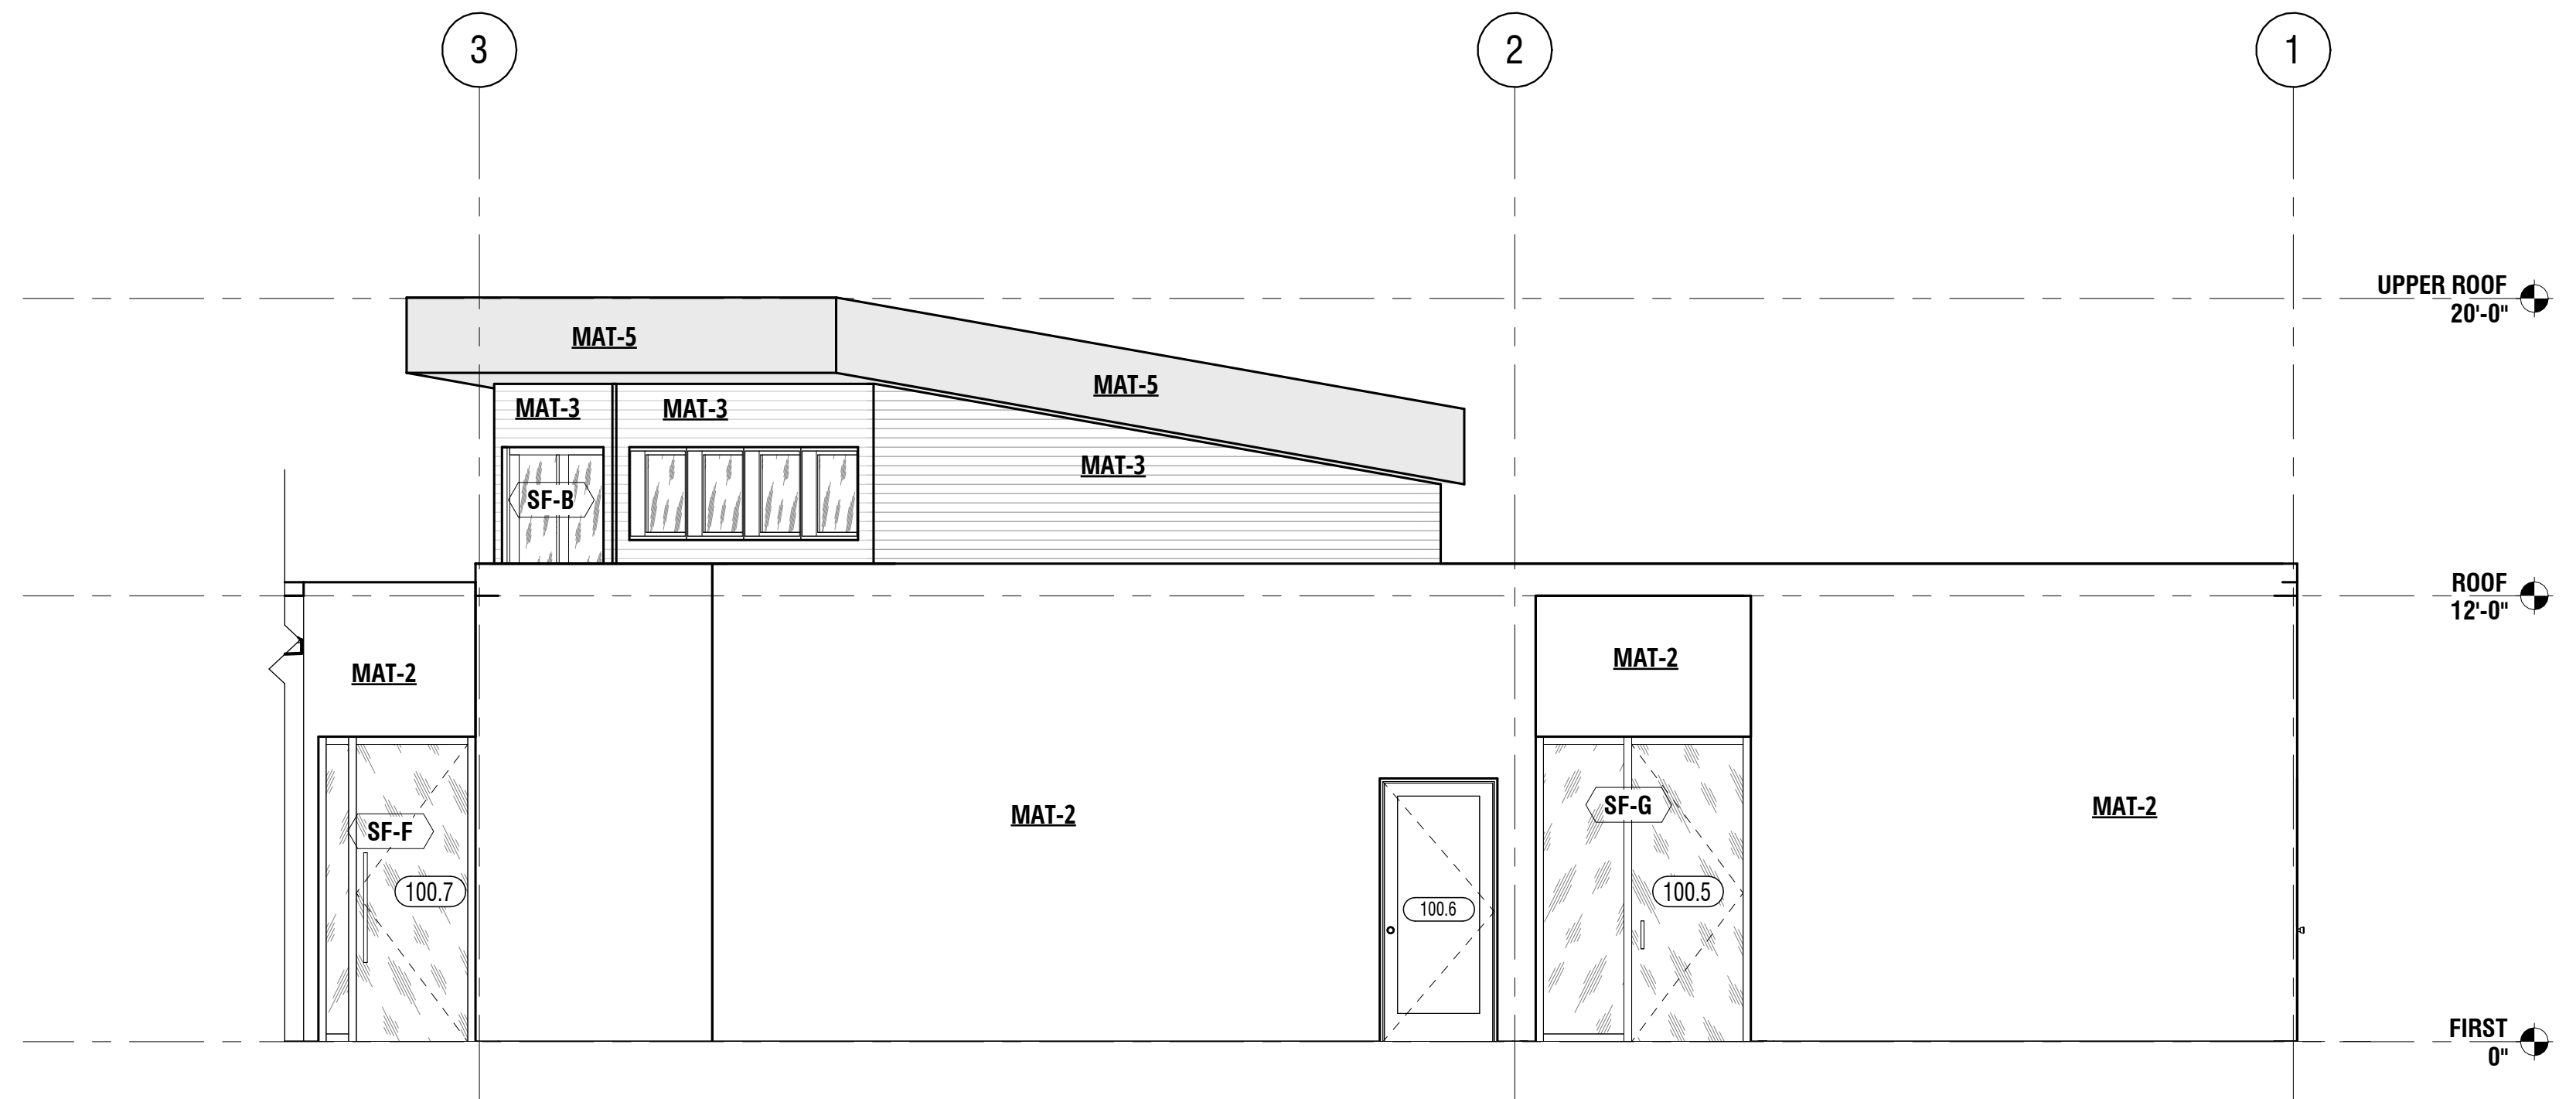

COMMON BUILDING - NORTH ELEVATION

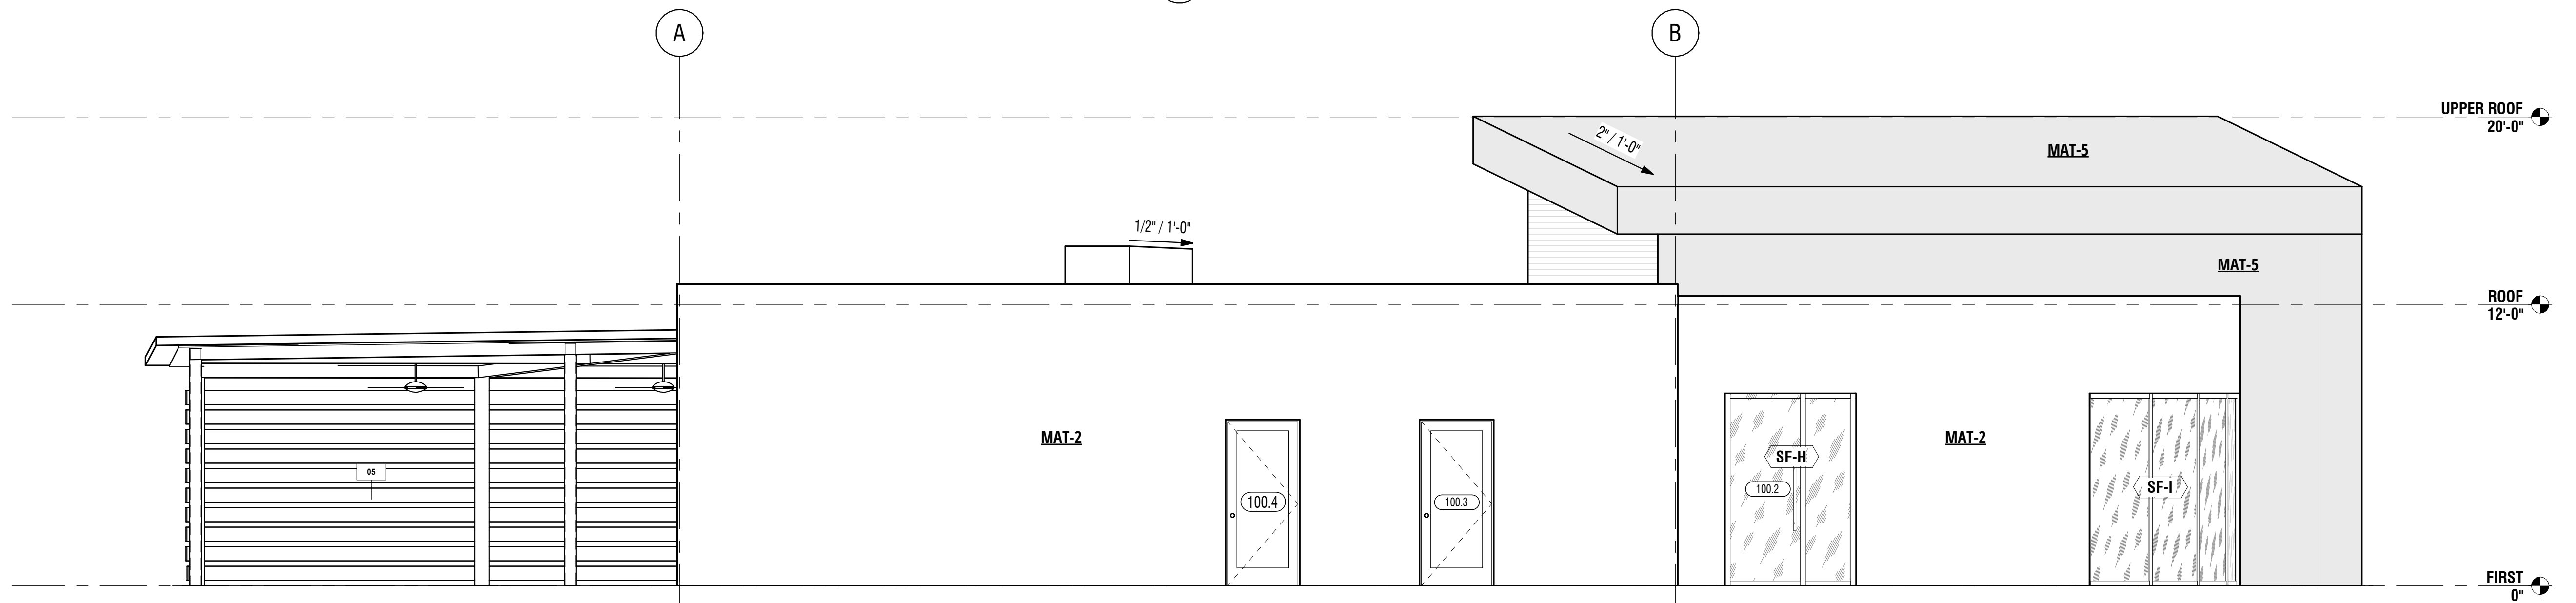

COMMON BUILDING - WEST ELEVATION



MONARCH DESIGN GROUP, LLC

112 SW 6th St,
Gainesville, FL 32601

 (352) 378-4400
FAX (352) 377-5378 

Florida License Number - AR101196
Arizona License Number - 72660
Texas License Number - 28731

DESIGN PHASE: DESIGN DEVELOPMENT

UF HEALTH - COMMON BLDG

TRIMARK PROPERTIES

4305 NW 90th BLVD, GAINESVILLE, FL 32606

REVISIONS

A2.0.1

PROPOSED - ELEVATIONS - EXTERIOR

Project Number: 02-0018

Drawn By: AG



Checked By: BC

SHEET NOTES - ELEVATIONS - EXTERIOR

KEYNOTES


VALUE	KEYNOTE TEXT
01	PROPOSED TRELLIS.

EXTERIOR FINISH LEGEND

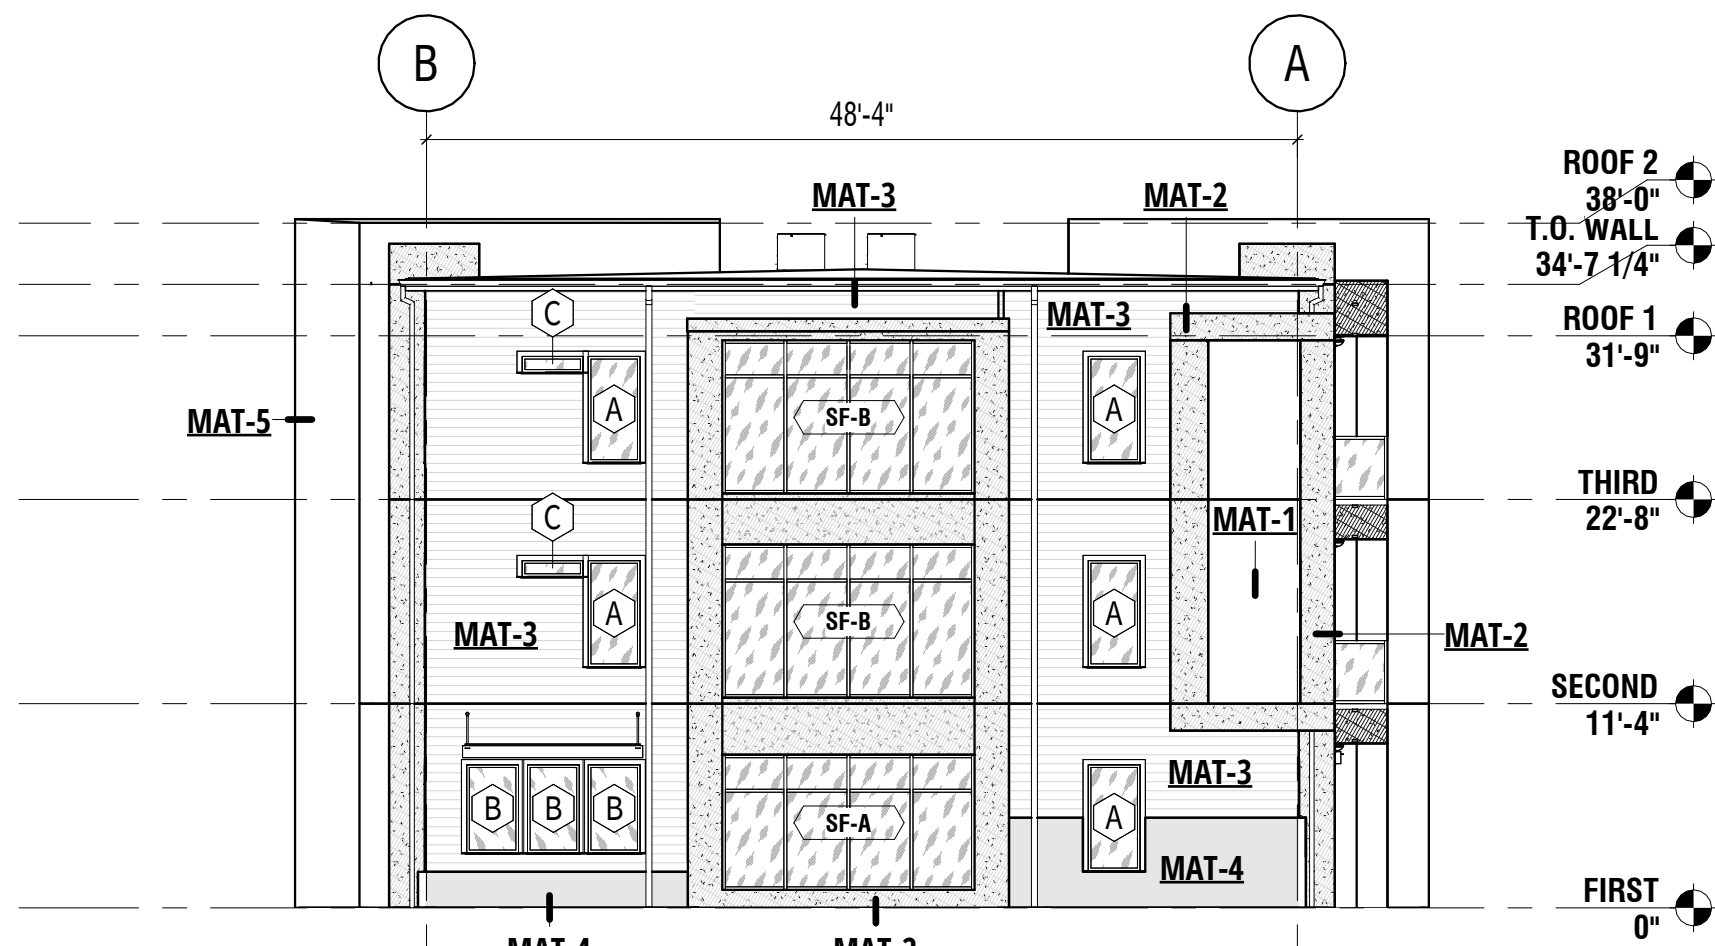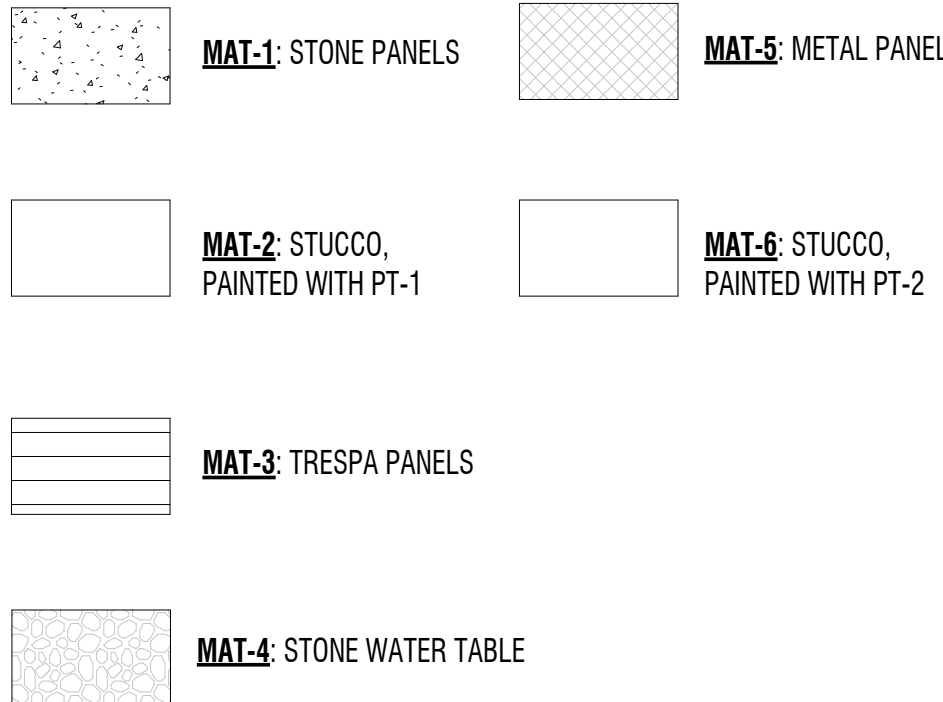


BUILDING 01 - EAST ELEVATION

4
A2.0.1 SCALE: 3/32" = 1'-0"

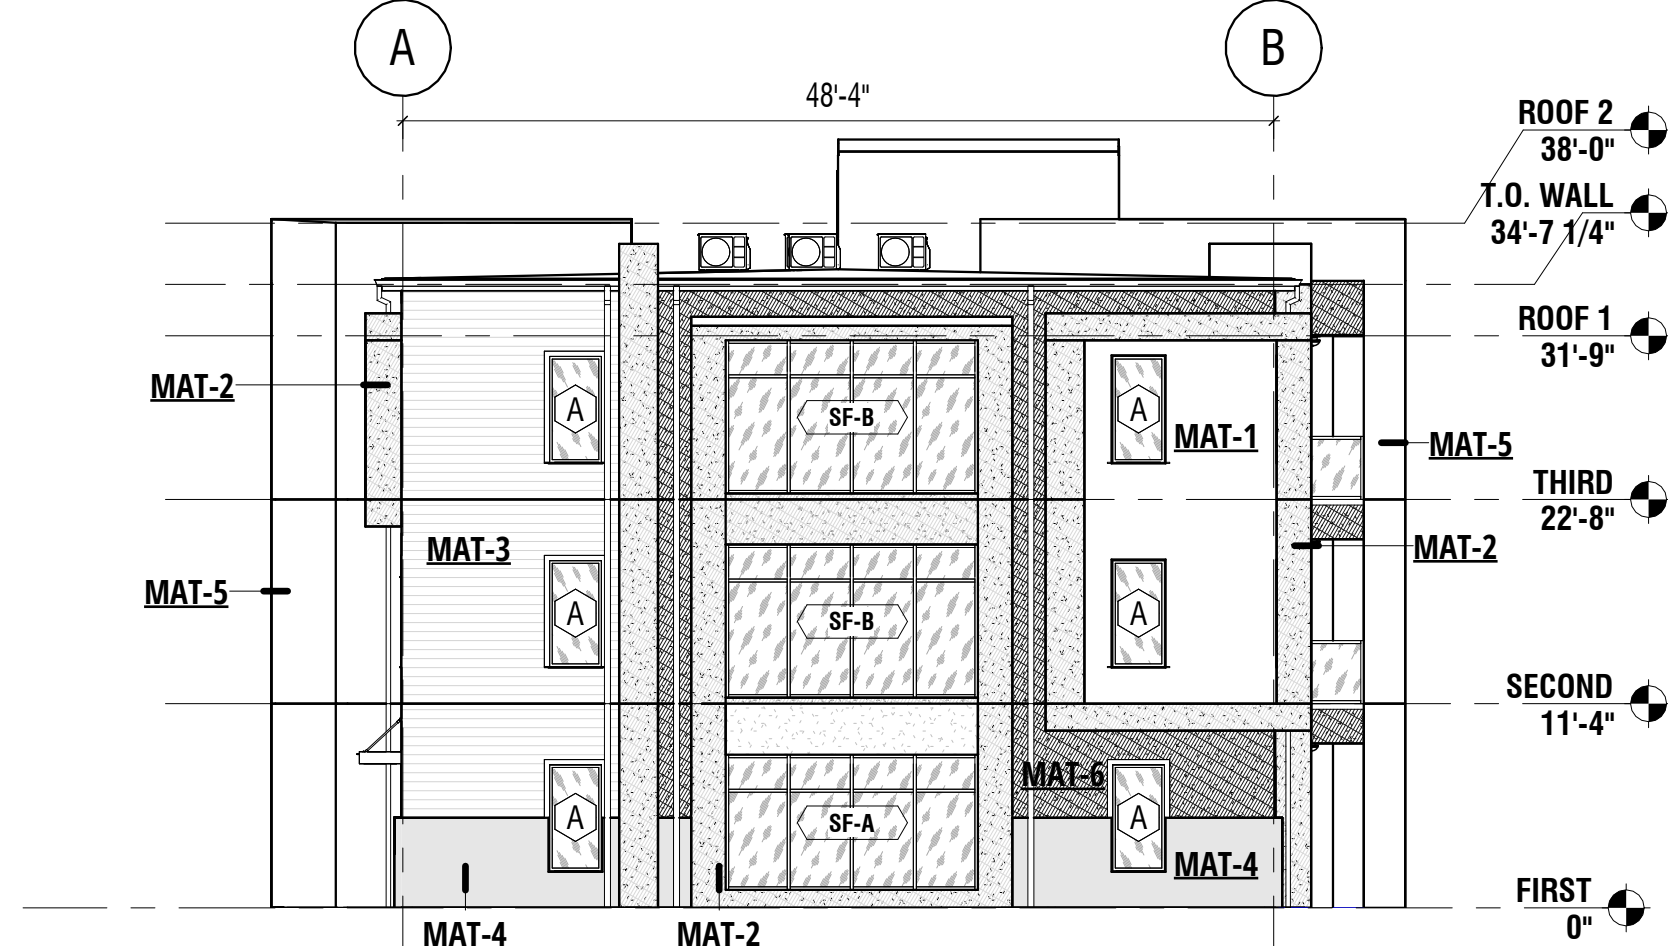


BUILDING 01 - WEST ELEVATION

3
A2.0.1 SCALE: 3/32" = 1'-0"

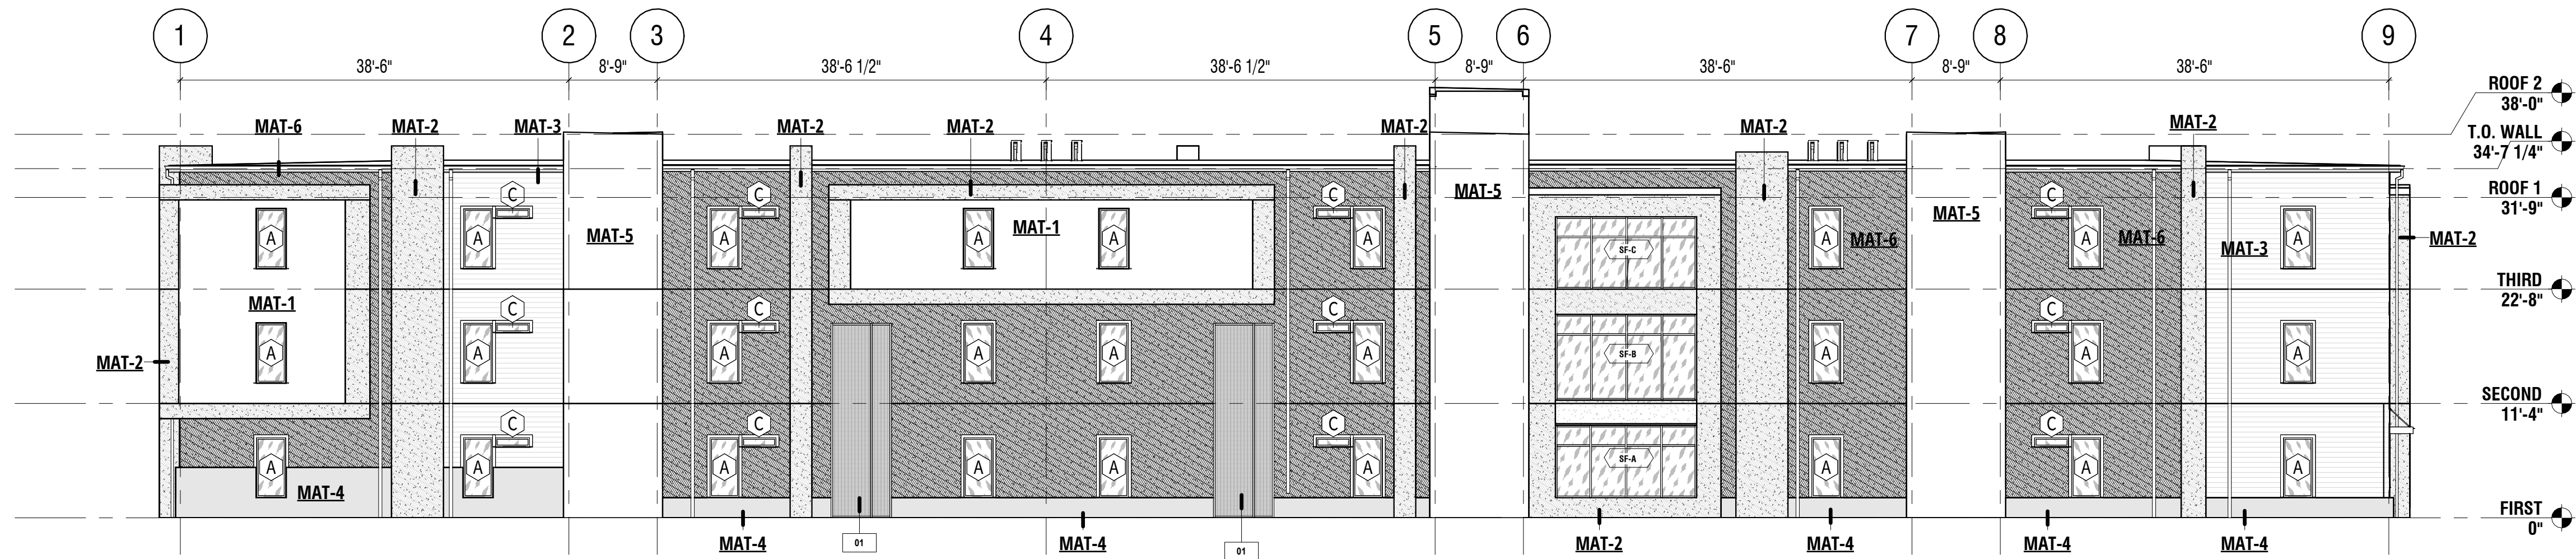

BUILDING 01 - SOUTH ELEVATION

2
A2.0.1 SCALE: 3/32" = 1'-0"

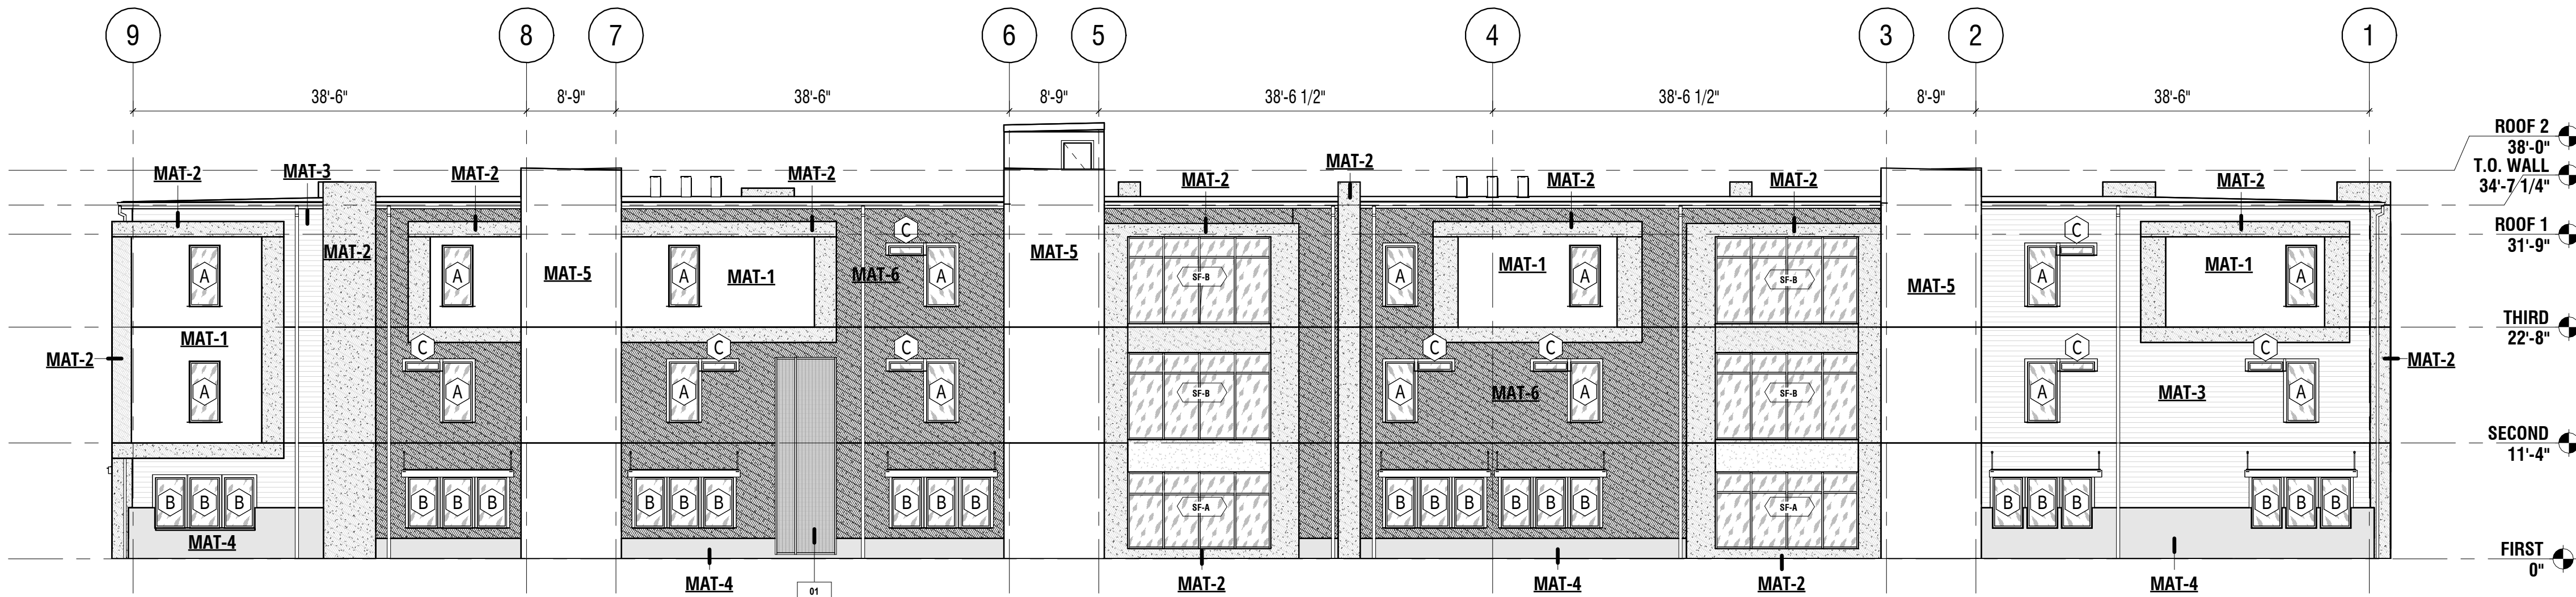

BUILDING 01 - NORTH ELEVATION

1
A2.0.1 SCALE: 3/32" = 1'-0"



MONARCH DESIGN GROUP, LLC

112 SW 6th St.
Gainesville, FL 32601
(352) 378-4400
FAX (352) 377-5378
Florida License Number - AR101196
Arizona License Number - 72660
Texas License Number - 28731

DESIGN PHASE: 50% DESIGN DEVELOPMENT

UF HEALTH - FRC APARTMENTS

REVISIONS

TRIMARK PROPERTIES

4300 NW 89TH BLVD, GAINESVILLE, FL 32606

A2.0.1

PROPOSED - ELEVATIONS - EXTERIOR

Project Number: 02-0018
Date: 8/23/23
Drawn By: CC
Checked By: BC

ALL REPORTS, PLANS, SPECIFICATIONS, COMPUTER FILES, FIELD DATA NOTES & OTHER DOCUMENTS & INSTRUMENTS PREPARED BY THE DESIGN PROFESSIONAL AS INSTRUMENTS OF SERVICE SHALL REMAIN THE PROPERTY OF THE DESIGN PROFESSIONAL. THE DESIGN PROFESSIONAL SHALL RETAIN ALL COMMON LAW, STATUTORY & OTHER RESERVED RIGHTS, INCLUDING THE COPYRIGHT THEREIN. USE OF THESE DOCUMENTS FOR ANY PURPOSE OR PROJECT OTHER THAN THE PROJECT WHICH IS SUBJECT OF THE AGREEMENT IS UNLAWFUL.






8/20/2023 4:58:42 PM Autodesk Docs/02-0018 - TRIMARK - UF HEALTH - FRC APARTMENT 02-0018 UF HEALTH - SANTA FE - COMMON BLDG - 08/20/23 1:41

SHEET NOTES - ELEVATIONS - EXTERIOR

KEYNOTES


VALUE	KEYNOTE TEXT
05	PROPOSED COMPOSITE DECK BOARDS.
06	BUILDING LANDSCAPE SINAGE.

EXTERIOR FINISH LEGEND

     
	MAT-1: TRESPA PANELS		MAT-4: STONE WATER TABLE
	MAT-2: STUCCO (PT-1)		MAT-5: METAL PANEL
	MAT-3: NICHIIHA PANELS		
	CONC: SEALED CONCRETE		

NOTE:

1. HATCH PATTERNS NOT ACTUAL SIZES OR PATTERNS, SYMBOLIC ONLY.

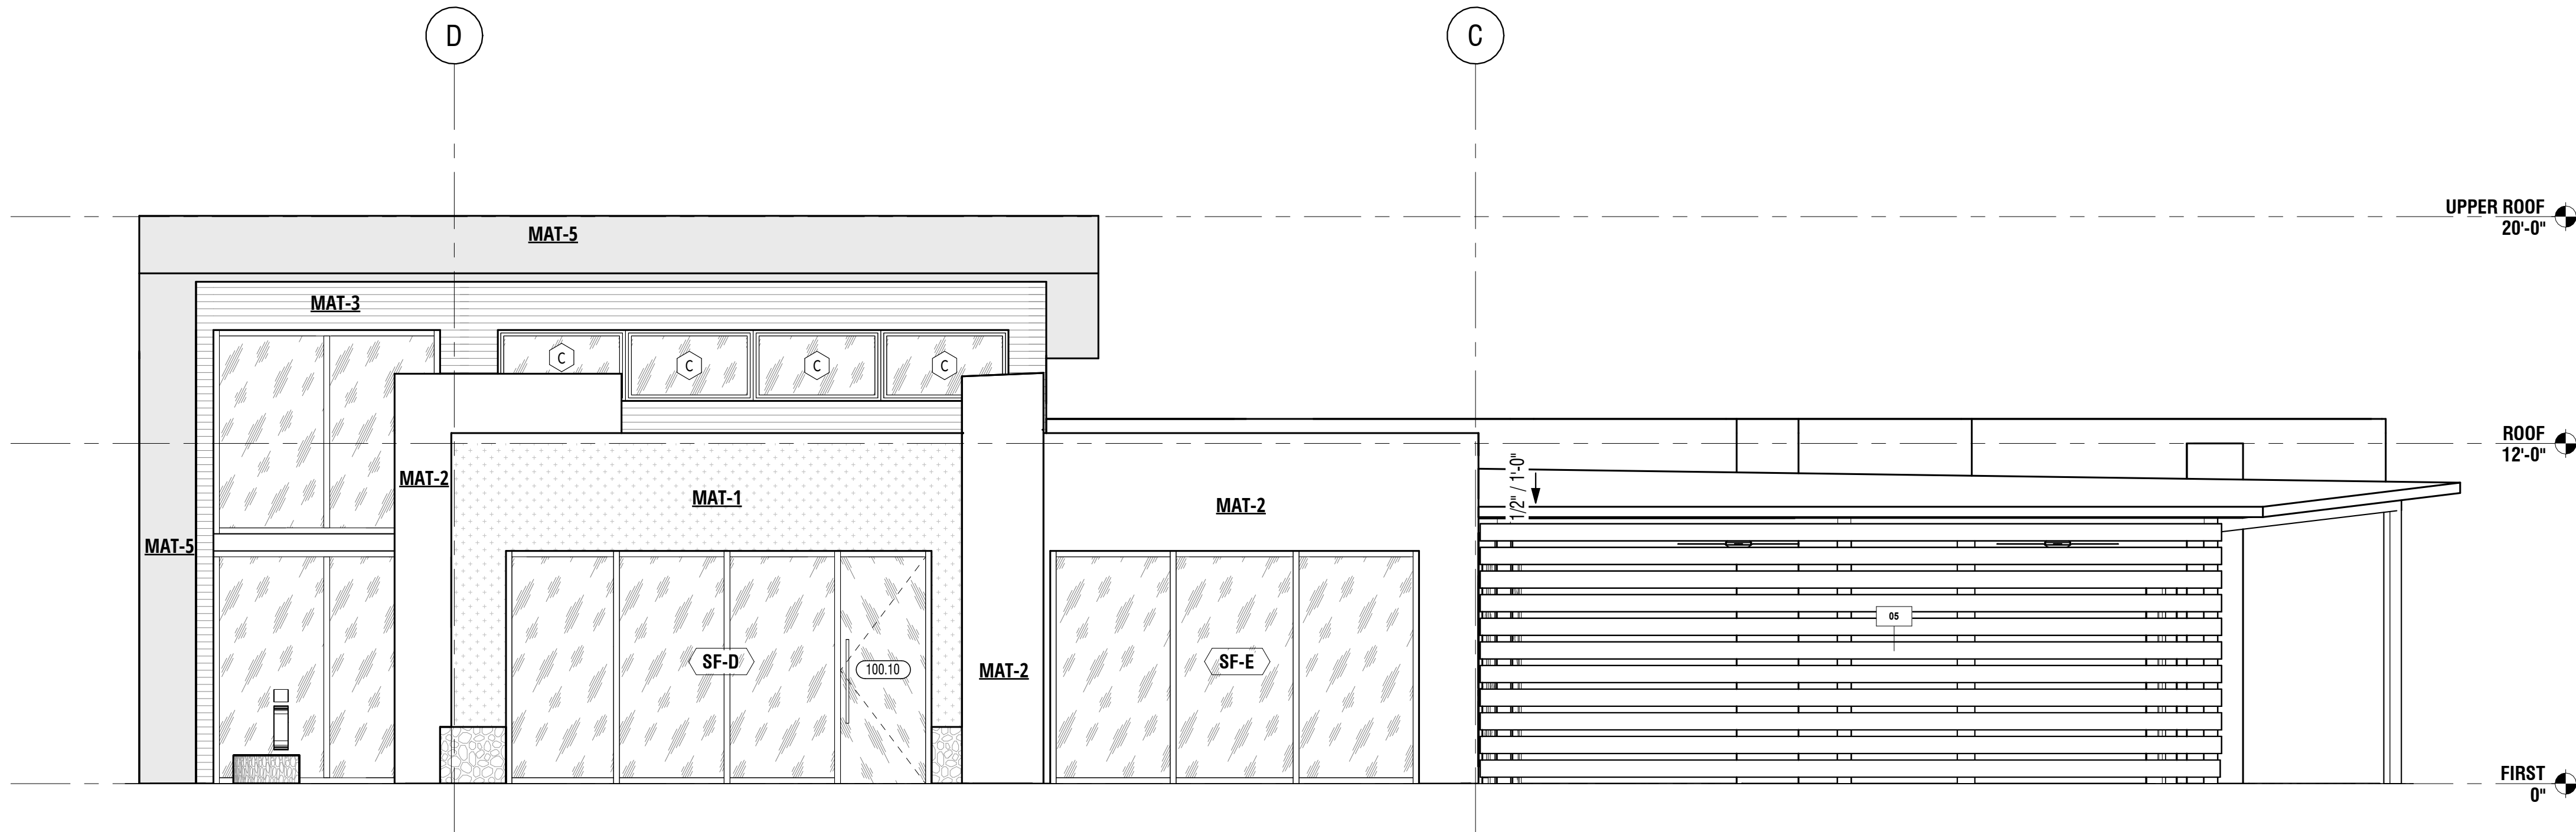

COMMON BUILDING - EAST ELEVATION
SCALE: 1/4" = 1'-0"

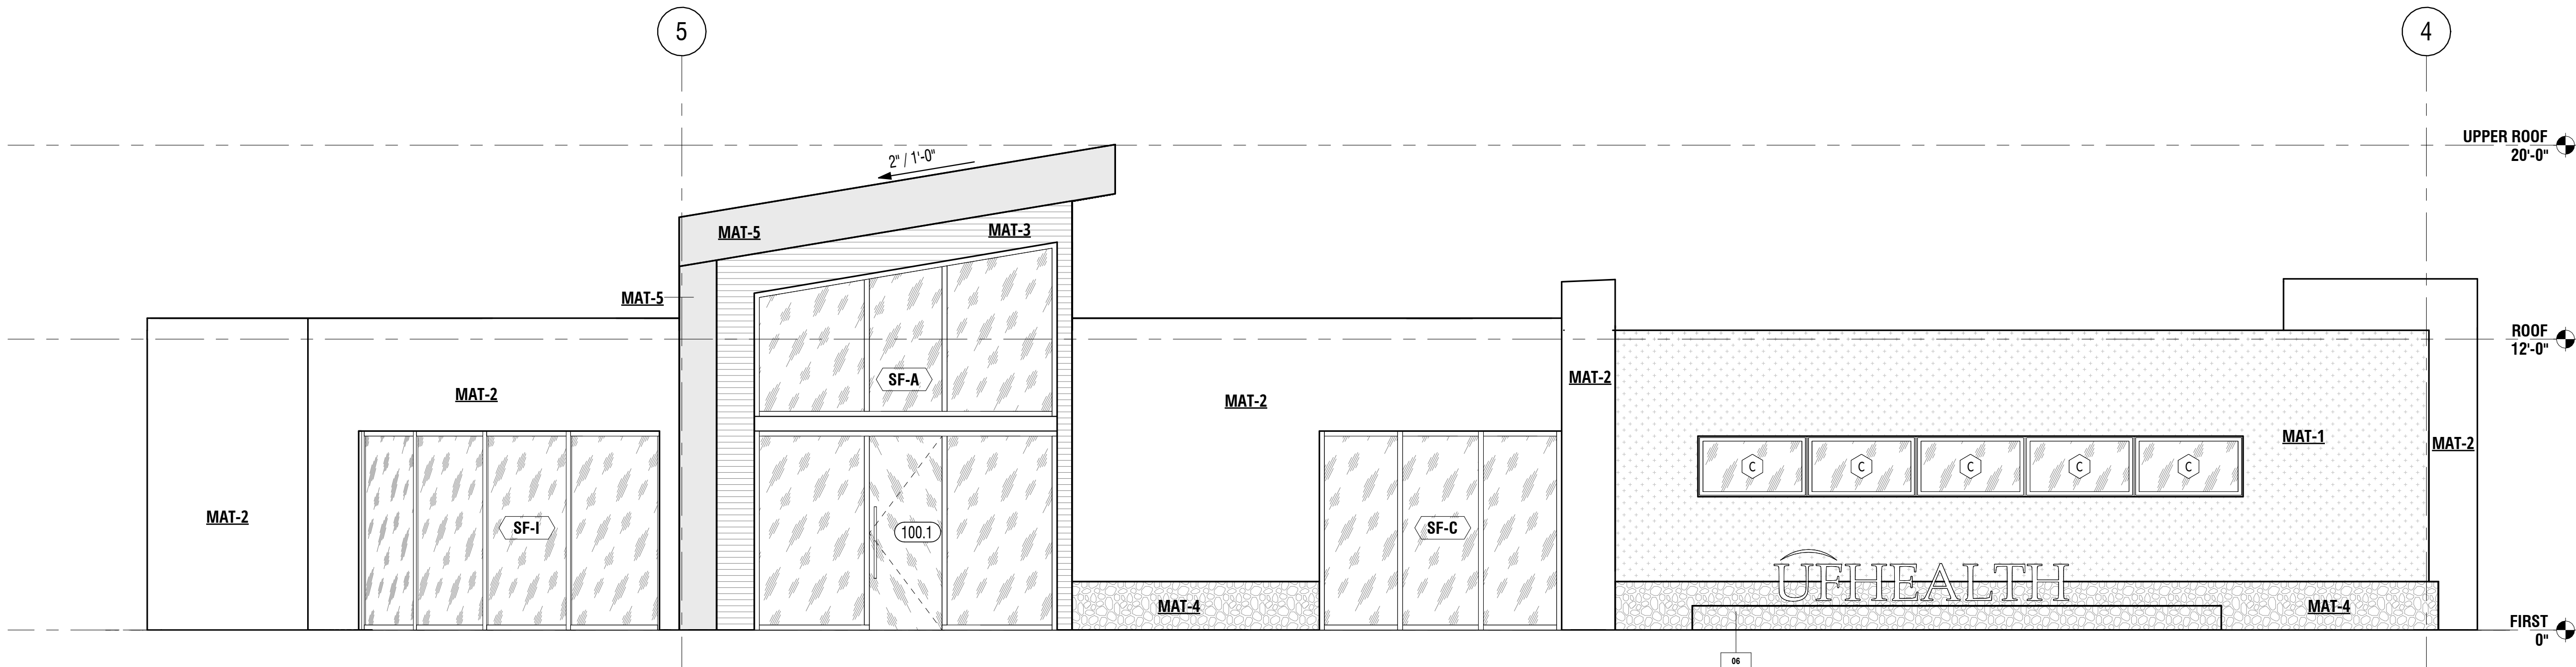

COMMON BUILDING - SOUTH ELEVATION
SCALE: 1/4" = 1'-0"



MONARCH DESIGN GROUP, LLC
112 SW 6th St.
Gainesville, FL 32601
(352) 378-4400
FAX (352) 377-5378
Florida License Number - AR101196
Arizona License Number - 72660
Texas License Number - 28731

DESIGN PHASE: DESIGN DEVELOPMENT

UF HEALTH - COMMON BLDG

TRIMARK PROPERTIES

4305 NW 90th BLVD, GAINESVILLE, FL 32606

REVISIONS

A2.0.2
PROPOSED - ELEVATIONS - EXTERIOR

Project Number: 02-0018
Date: 8/23/23
Drawn By: AG
Checked By: BC

ALL REPORTS, PLANS, SPECIFICATIONS, COMPUTER FILES, FIELD DATA, NOTES & OTHER DOCUMENTS & INSTRUMENTS PREPARED BY THE DESIGN PROFESSIONAL AS INSTRUMENTS OF SERVICE SHALL REMAIN THE PROPERTY OF THE DESIGN PROFESSIONAL. THE DESIGN PROFESSIONAL SHALL RETAIN ALL COMMON LAW, STATUTORY & OTHER RESERVED RIGHTS, INCLUDING THE COPYRIGHT THEREIN. USE OF THESE DOCUMENTS FOR ANY PURPOSE OTHER THAN THE PROJECT WHICH IS SUBJECT OF THE AGREEMENT IS UNLAWFUL.



8/20/2023 4:25:43 PM Autodesk Docs/02/0018 - TRIMARK - UF HEALTH - FRC APARTMENTS/02/0018 UF HEALTH - SANTA FE - APARTMENTS_02/2023.dwg

SHEET NOTES - ELEVATIONS - EXTERIOR


KEYNOTES

VALUE	KEYNOTE TEXT
01	PROPOSED TRELLIS.


EXTERIOR FINISH LEGEND

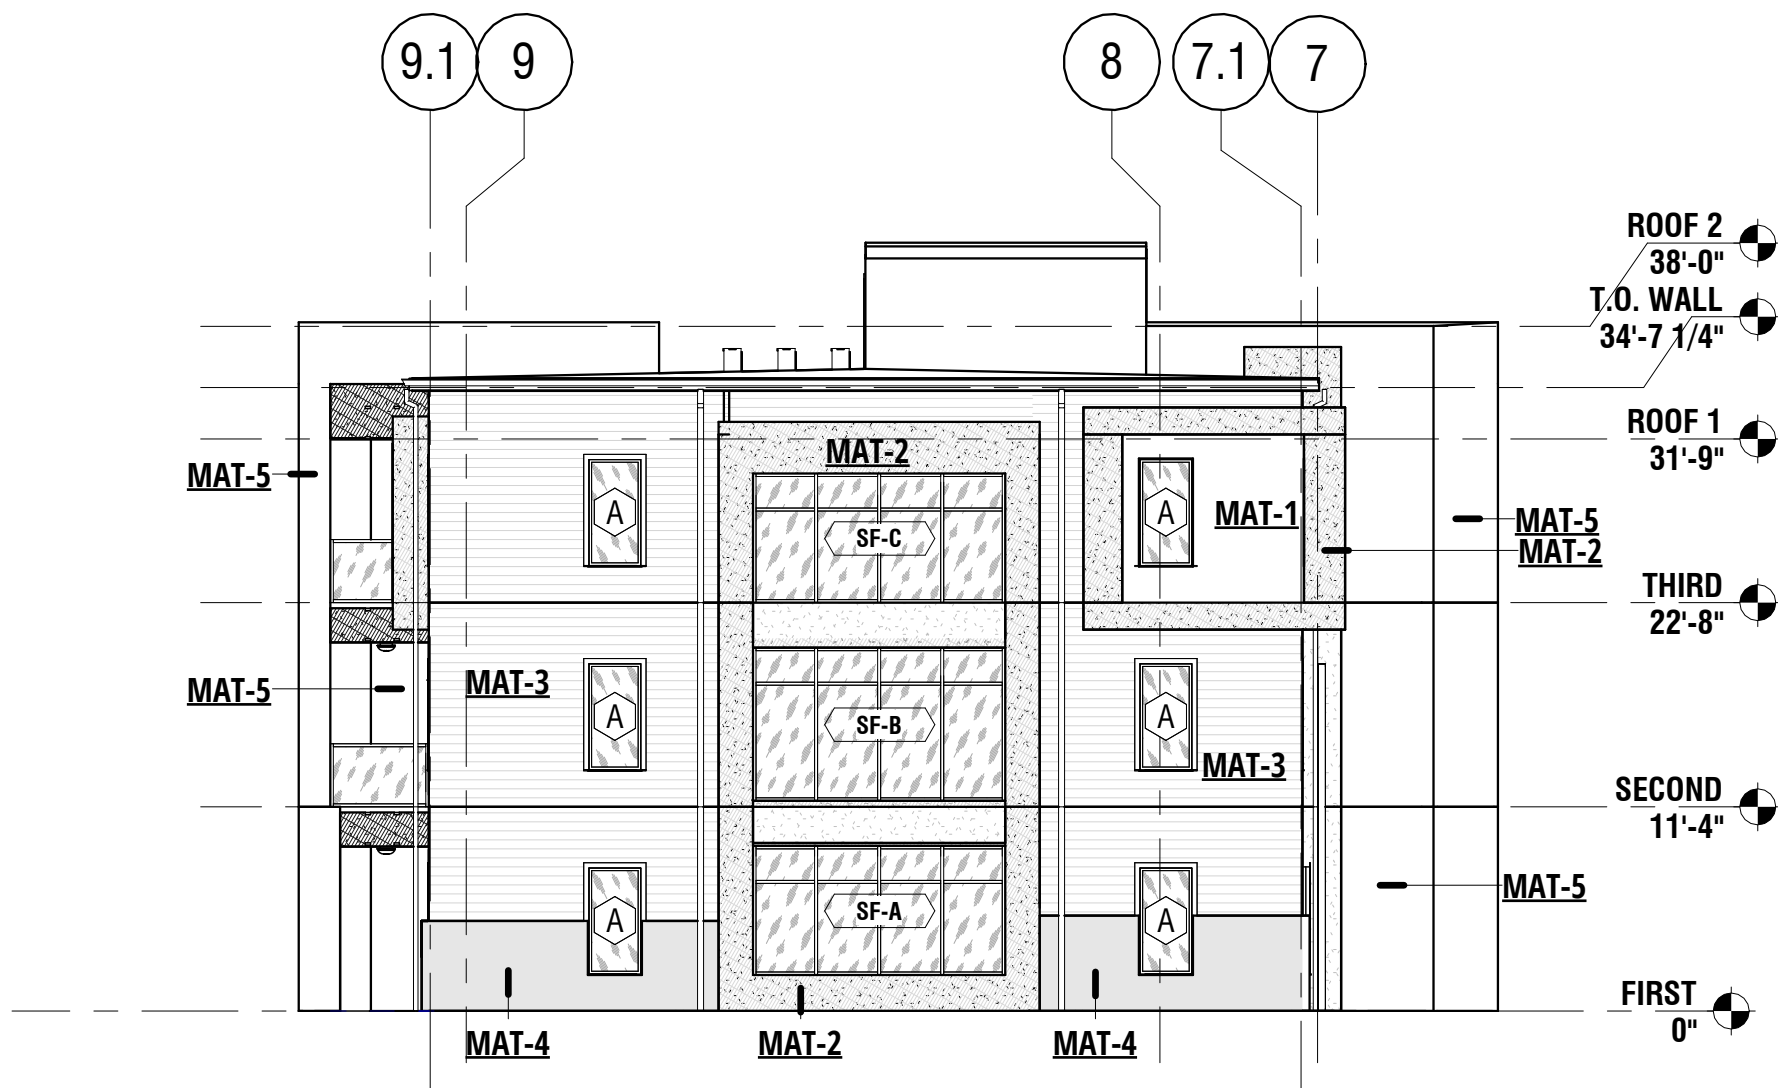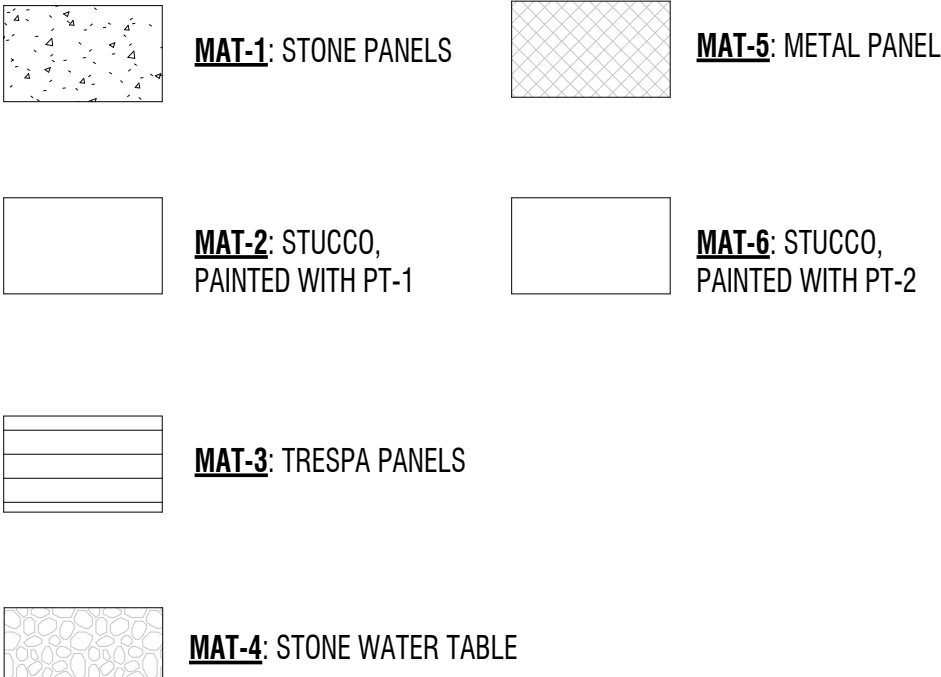


BUILDING 02 - NORTH ELEVATION
SCALE: 3/32" = 1'-0"

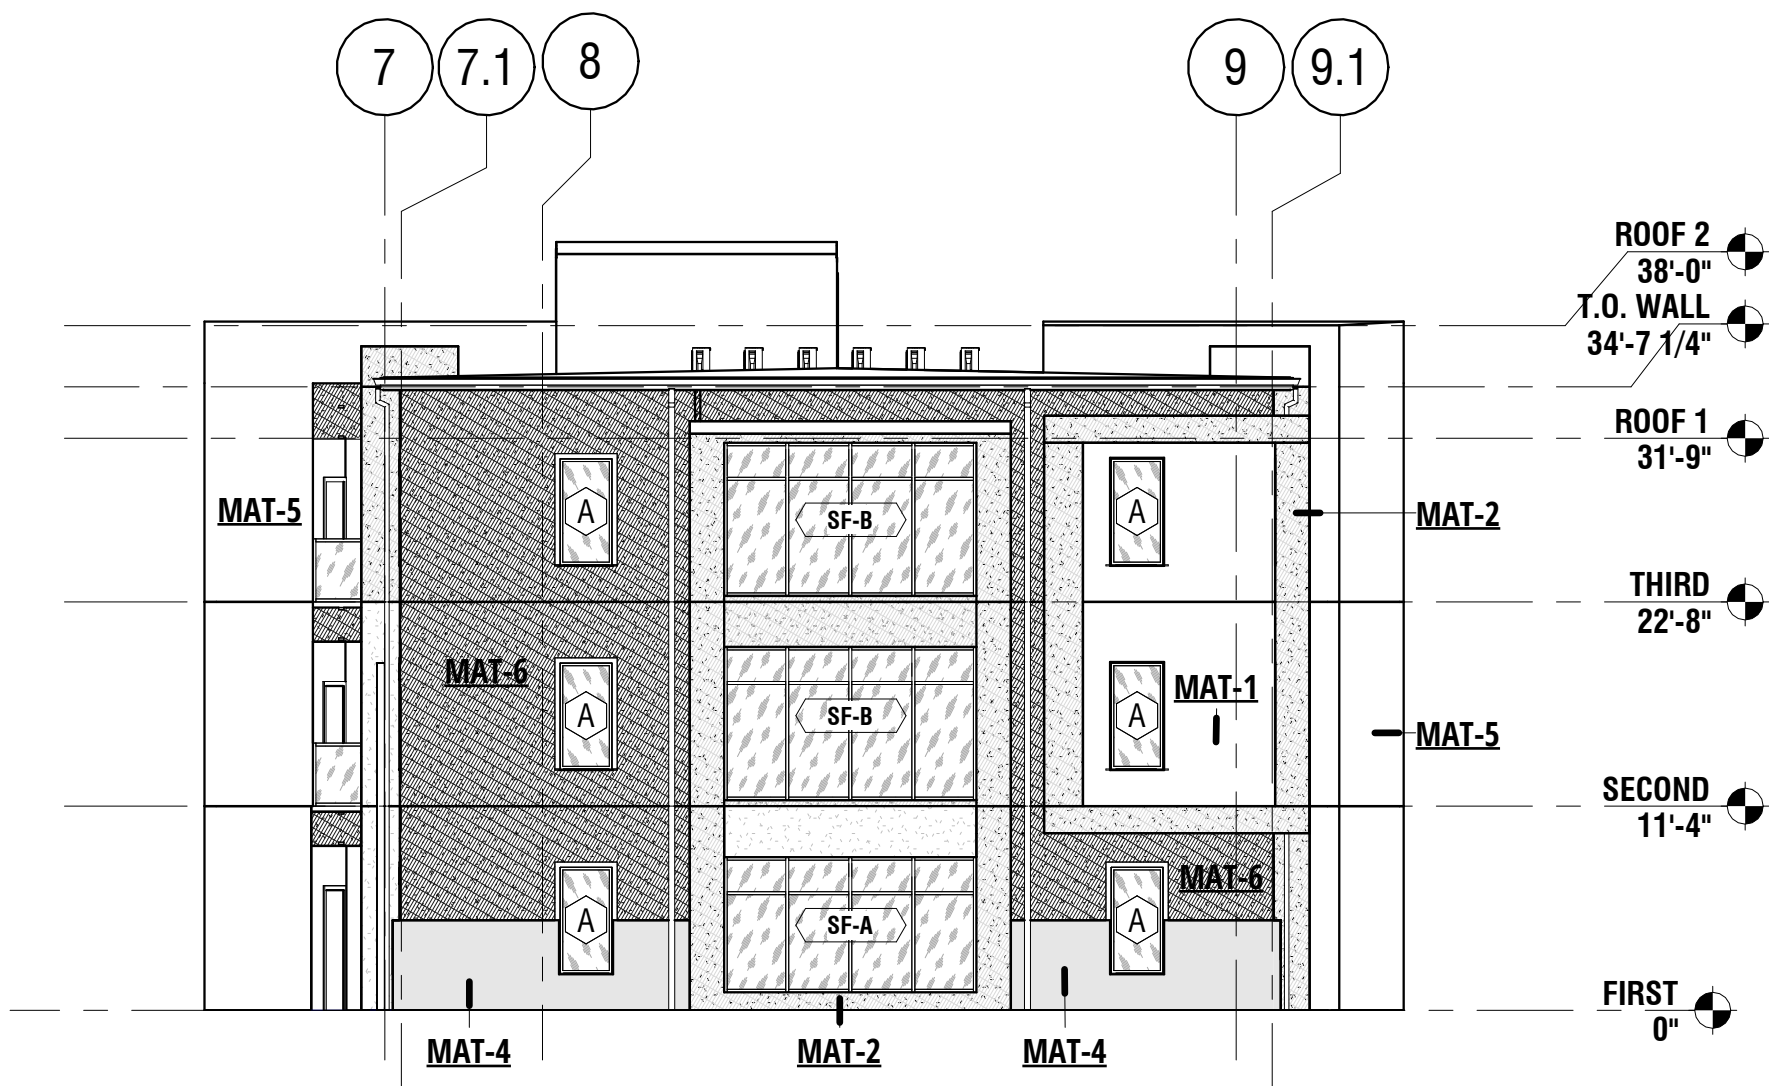

BUILDING 02 - SOUTH ELEVATION
SCALE: 3/32" = 1'-0"

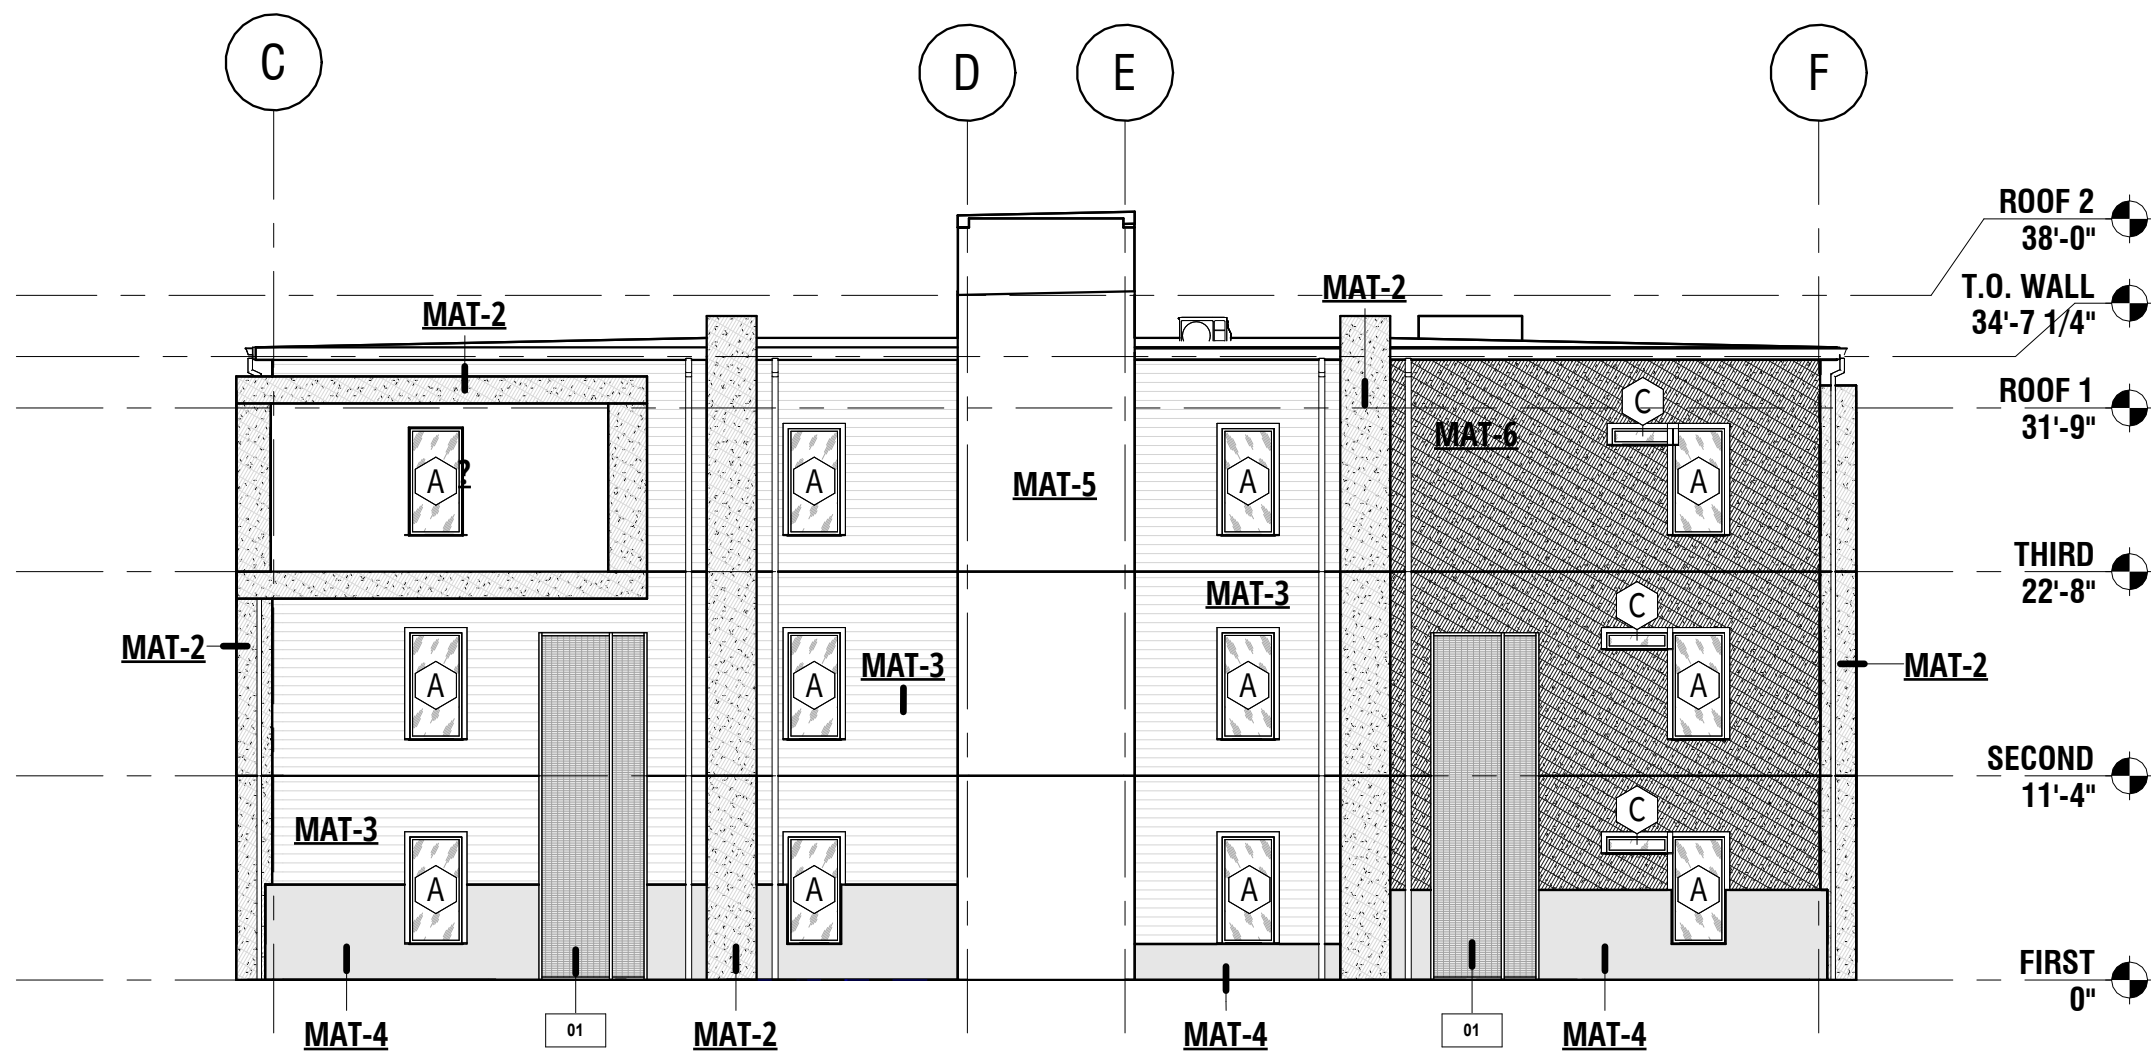

BUILDING 02 - WEST ELEVATION
SCALE: 3/32" = 1'-0"

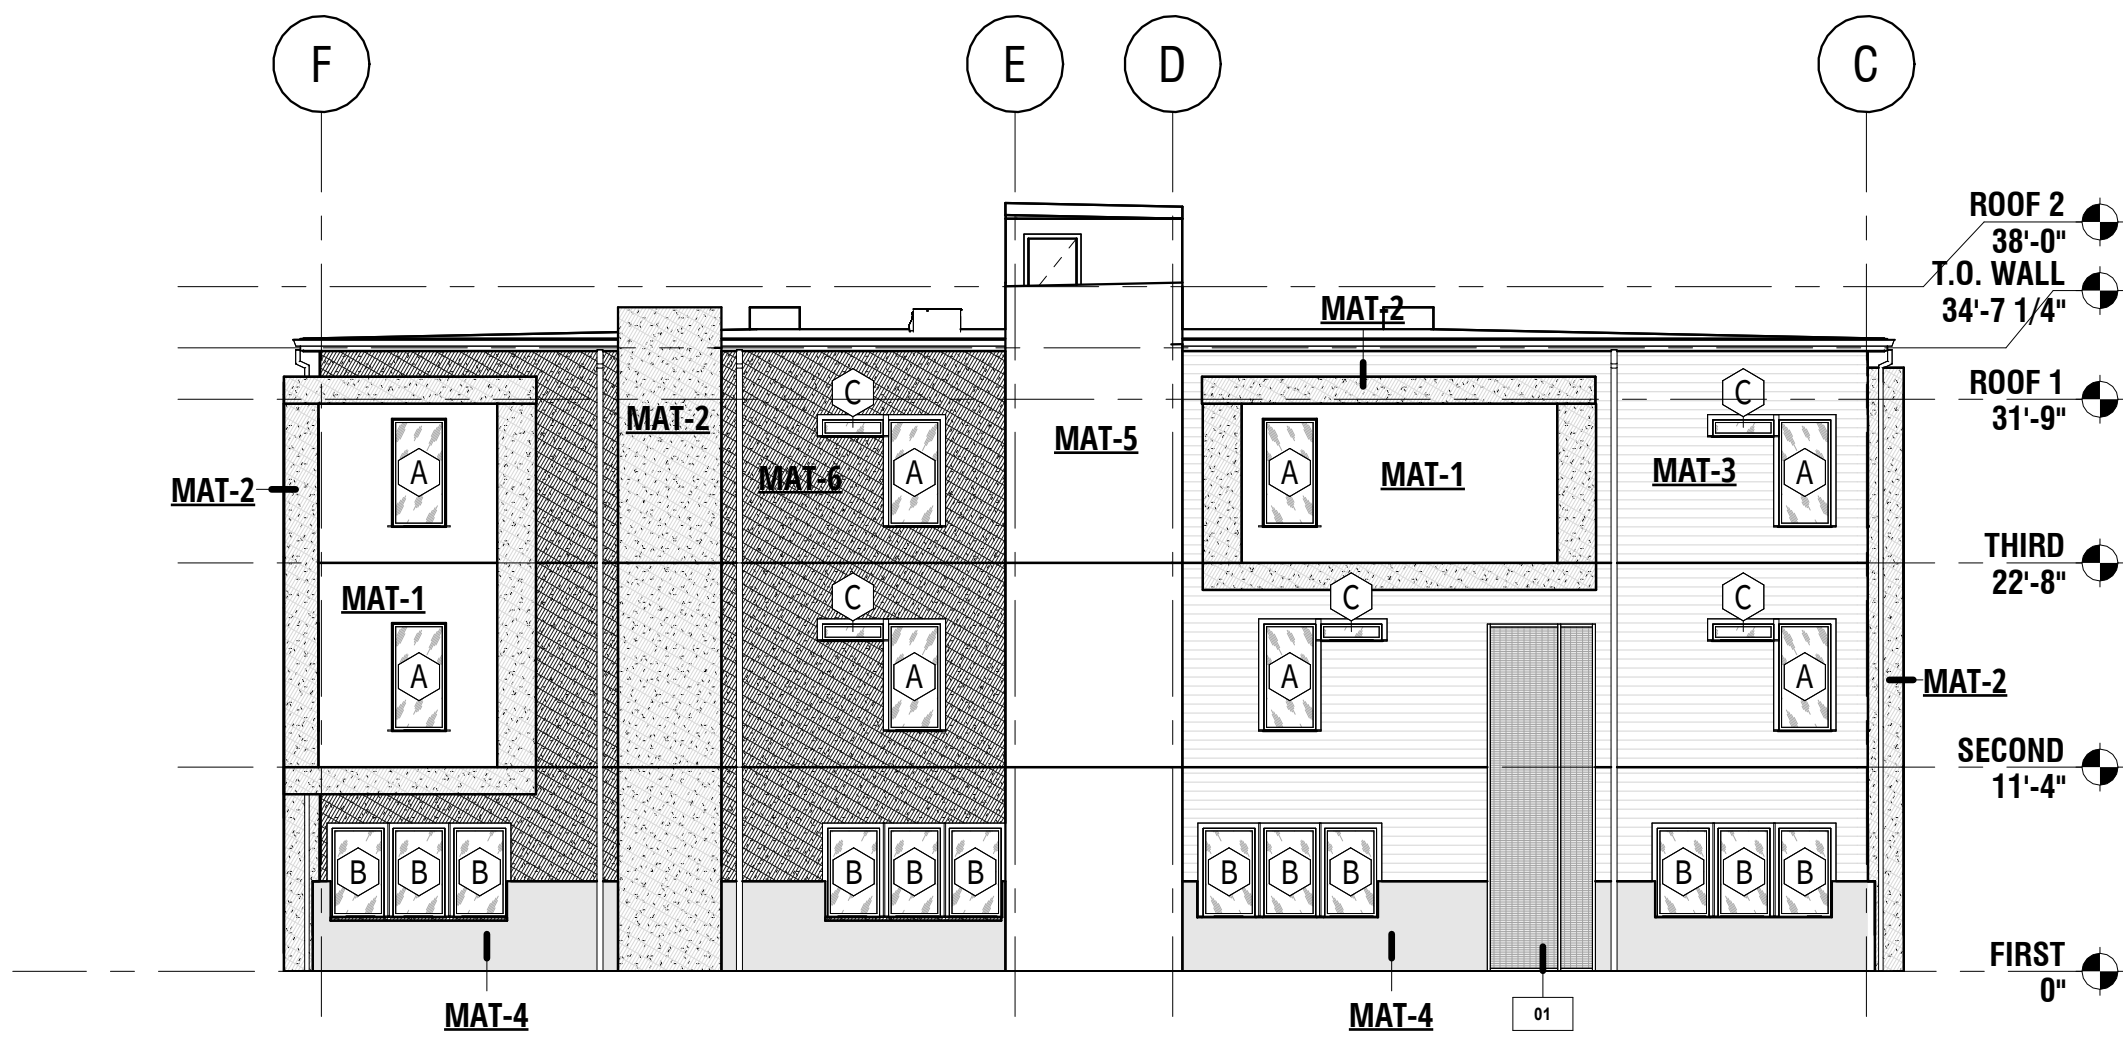

BUILDING 02 - EAST ELEVATION
SCALE: 3/32" = 1'-0"



MONARCH DESIGN GROUP, LLC
112 SW 6th St.
Gainesville, FL 32601
(352) 378-4400
FAX (352) 377-5378
Florida License Number - AR101196
Arizona License Number - 72660
Texas License Number - 28731

DESIGN PHASE: 50% DESIGN DEVELOPMENT

UF HEALTH - FRC APARTMENTS

REVISIONS

A2.0.2
PROPOSED - ELEVATIONS - EXTERIOR

Project Number: 02-0018
Date: 8/23/23
Drawn By: CC
Checked By: BC