


OWNER:
**WINCHESTER
DEVELOPMENT**

PRELIMINARY
FOR REVIEW ONLY
THESE DOCUMENTS ARE FOR DESIGN REVIEW
AND NOT INTENDED FOR BIDDING,
CONSTRUCTION, OR PERMIT PURPOSES.
THEY WERE PREPARED BY OR UNDER THE
SUPERVISION OF
CI DESIGN.

GAINESVILLE COTTAGES
GAINESVILLE, FL
CLIENT: WINCHESTER DEVELOPMENT


REV.	DATE	DESCRIPTION
DESIGN		
DELIVERABLE:	ISSUED FOR PERMIT	
ISSUE DATE:	JULY 26, 2023	
Copyright (c) by CI Design, Inc. All Rights Reserved.		
DRAWN BY:	Author	
CHECKED BY:	Checker	
PROJECT NUMBER:	P201074	
SHEET TITLE: MARCO-SLAB ON GRADE-FLOOR PLAN		

SHEET NUMBER:
A100

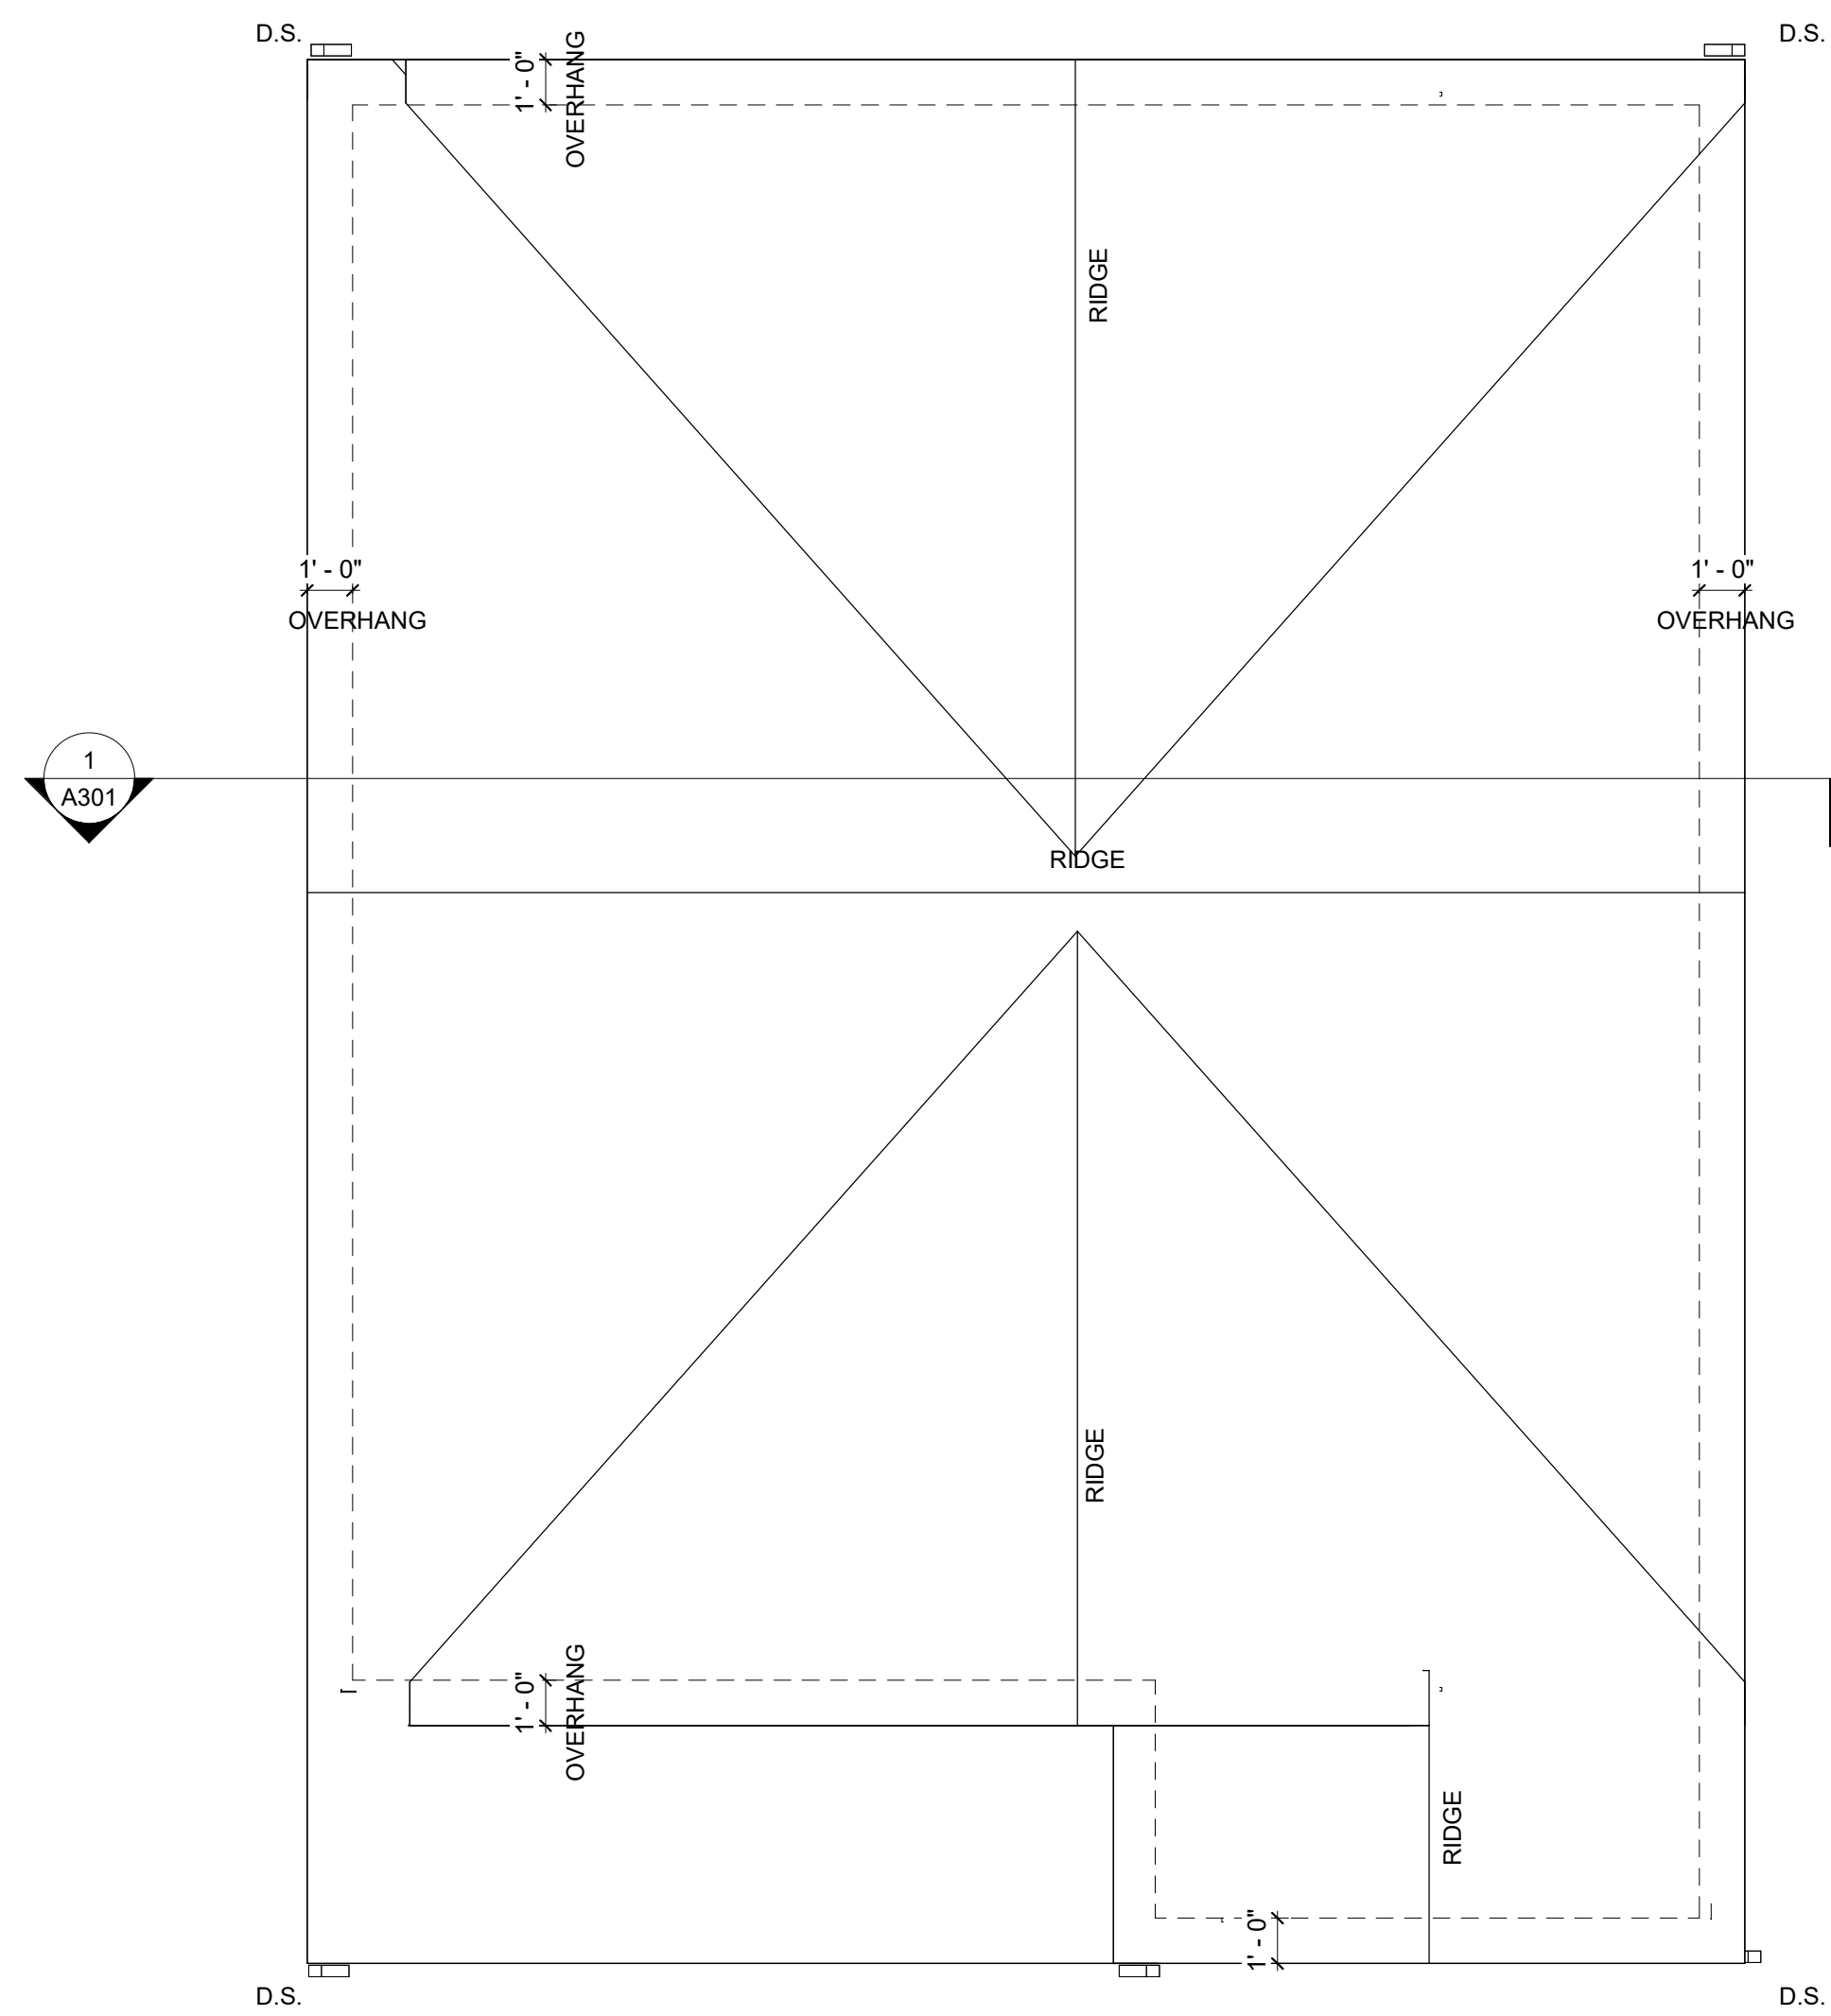


NOTE: EXHAUST VENTS (PLUMBING, HVAC OR OTHERWISE) SHALL BE GROUPED IN ATTIC TO LIMIT THE NUMBER OF ROOF PENETRATIONS
ALL ROOF PENETRATIONS SHALL BE HIDDEN FROM VIEW (LOCATED IN THE REAR OF THE HOUSE, BEHIND DORMERS OR GABLES) AND BE PAINTED TO MATCH ROOF COLOR.

ROOF PLAN C3
1/4" = 1'-0"

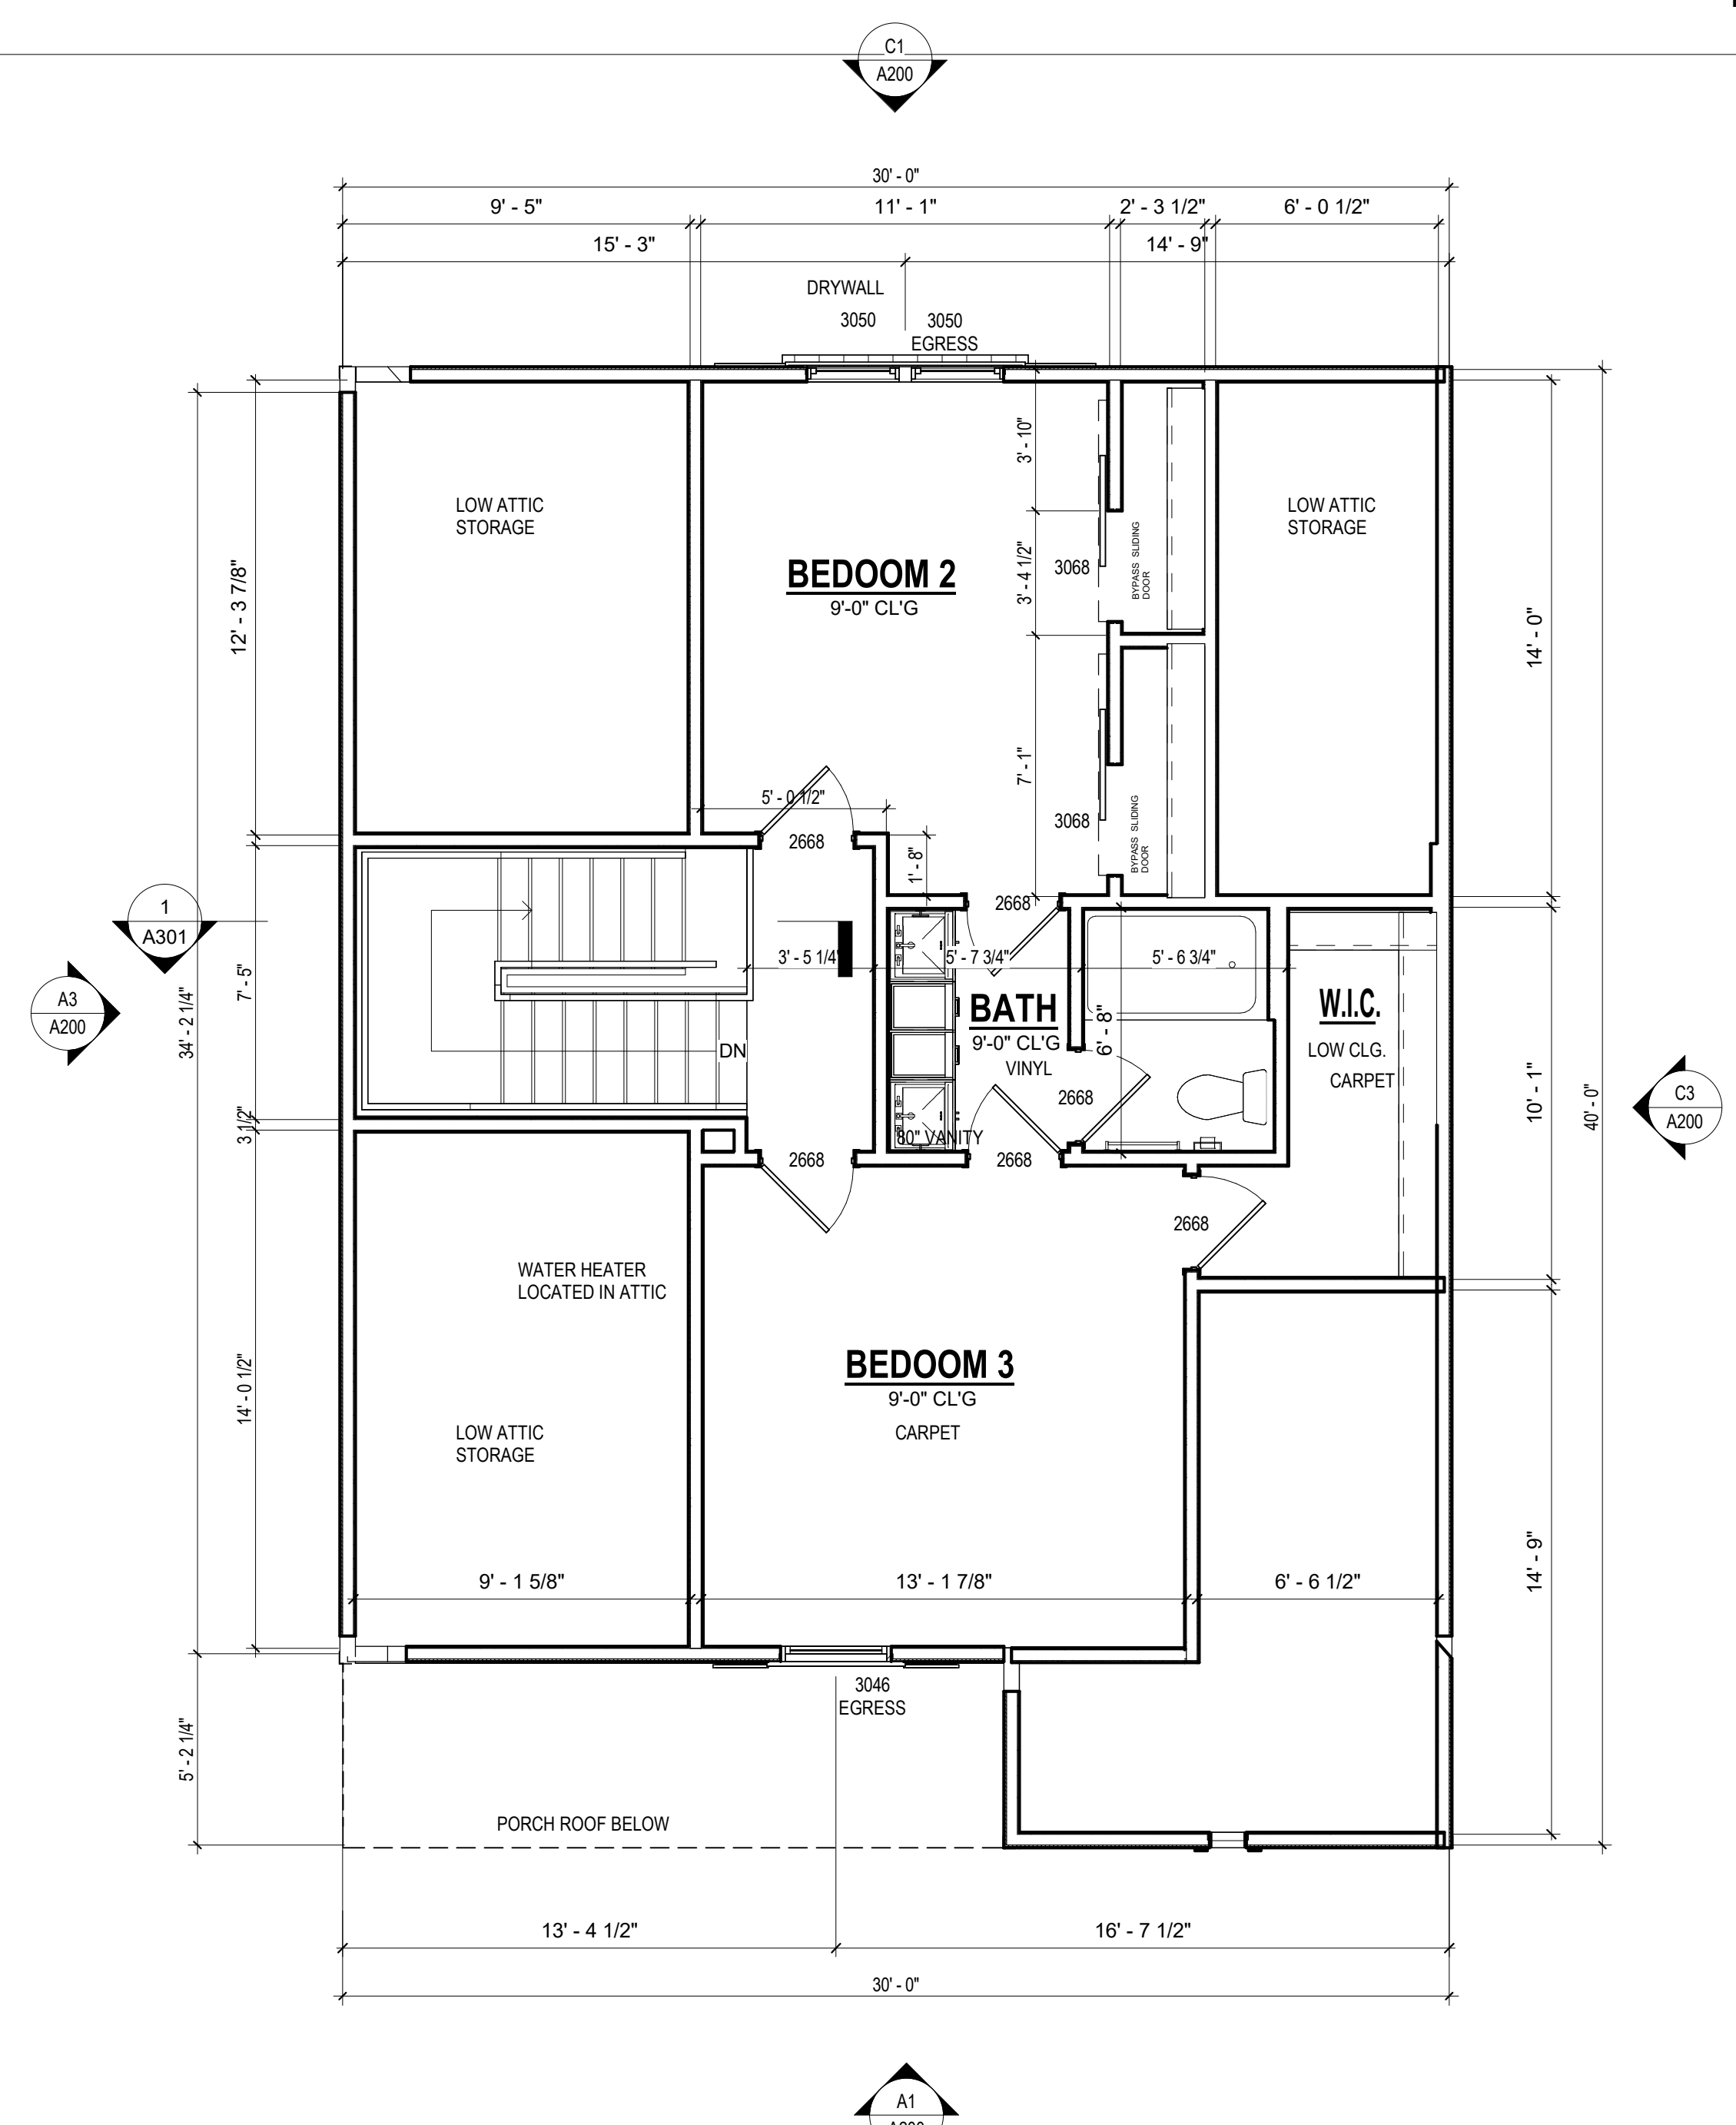

1ST FLOOR PLAN A3
1/4" = 1'-0"

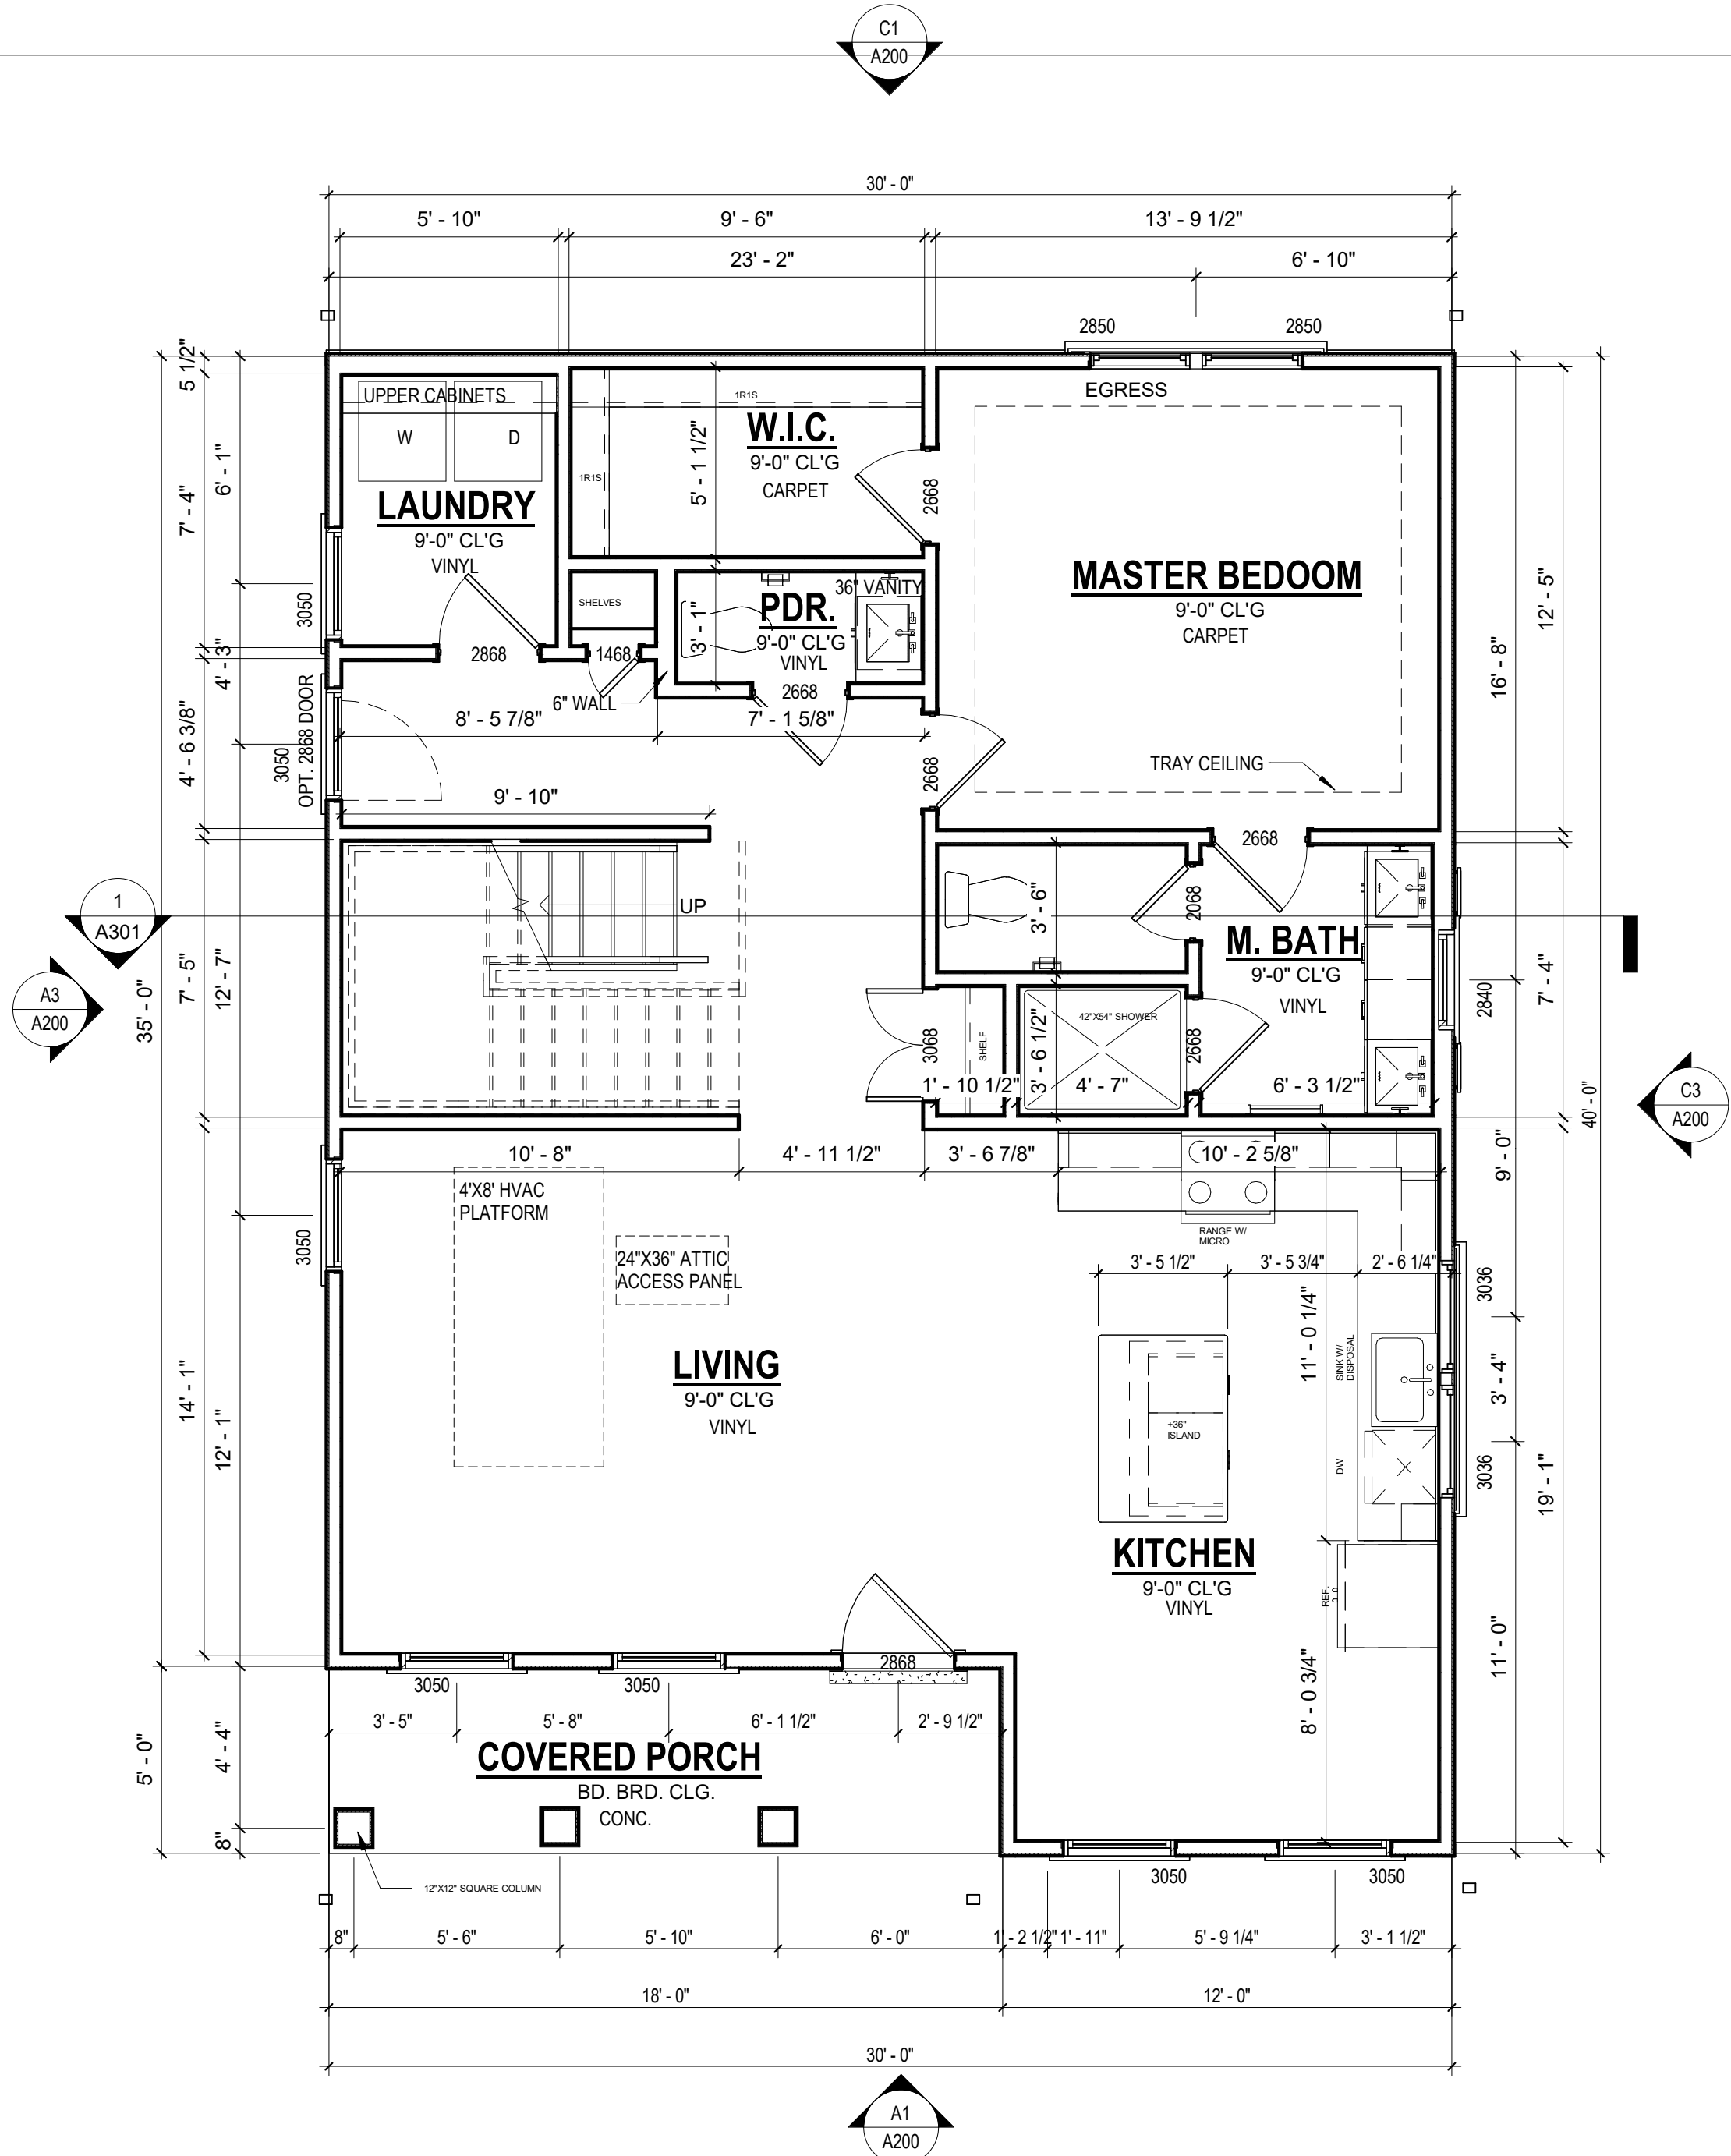

GROUND FLOOR PLAN A1
1/4" = 1'-0"

OWNER:
WINCHESTER
DEVELOPMENT

PRELIMINARY
FOR REVIEW ONLY
THESE DOCUMENTS ARE FOR DESIGN REVIEW
AND NOT INTENDED FOR BIDDING,
CONSTRUCTION, OR PERMIT PURPOSES.
THEY WERE PREPARED BY OR UNDER THE
SUPERVISION OF
CI DESIGN.


GAINESVILLE COTTAGES

GAINESVILLE, FL


CLIENT: WINCHESTER DEVELOPMENT

REV.	DATE	DESCRIPTION
DESIGN		
DELIVERABLE:	ISSUED FOR PERMIT	
ISSUE DATE:	JULY 26, 2023	
Copyright (c) by CI Design, Inc. All Rights Reserved.		
DRAWN BY:	Author	
CHECKED BY:	Checker	
PROJECT NUMBER:	P201074	
SHEET TITLE:		
MARCO-SLAB ON GRADE-ELEVATIONS		

SHEET NUMBER:
A200

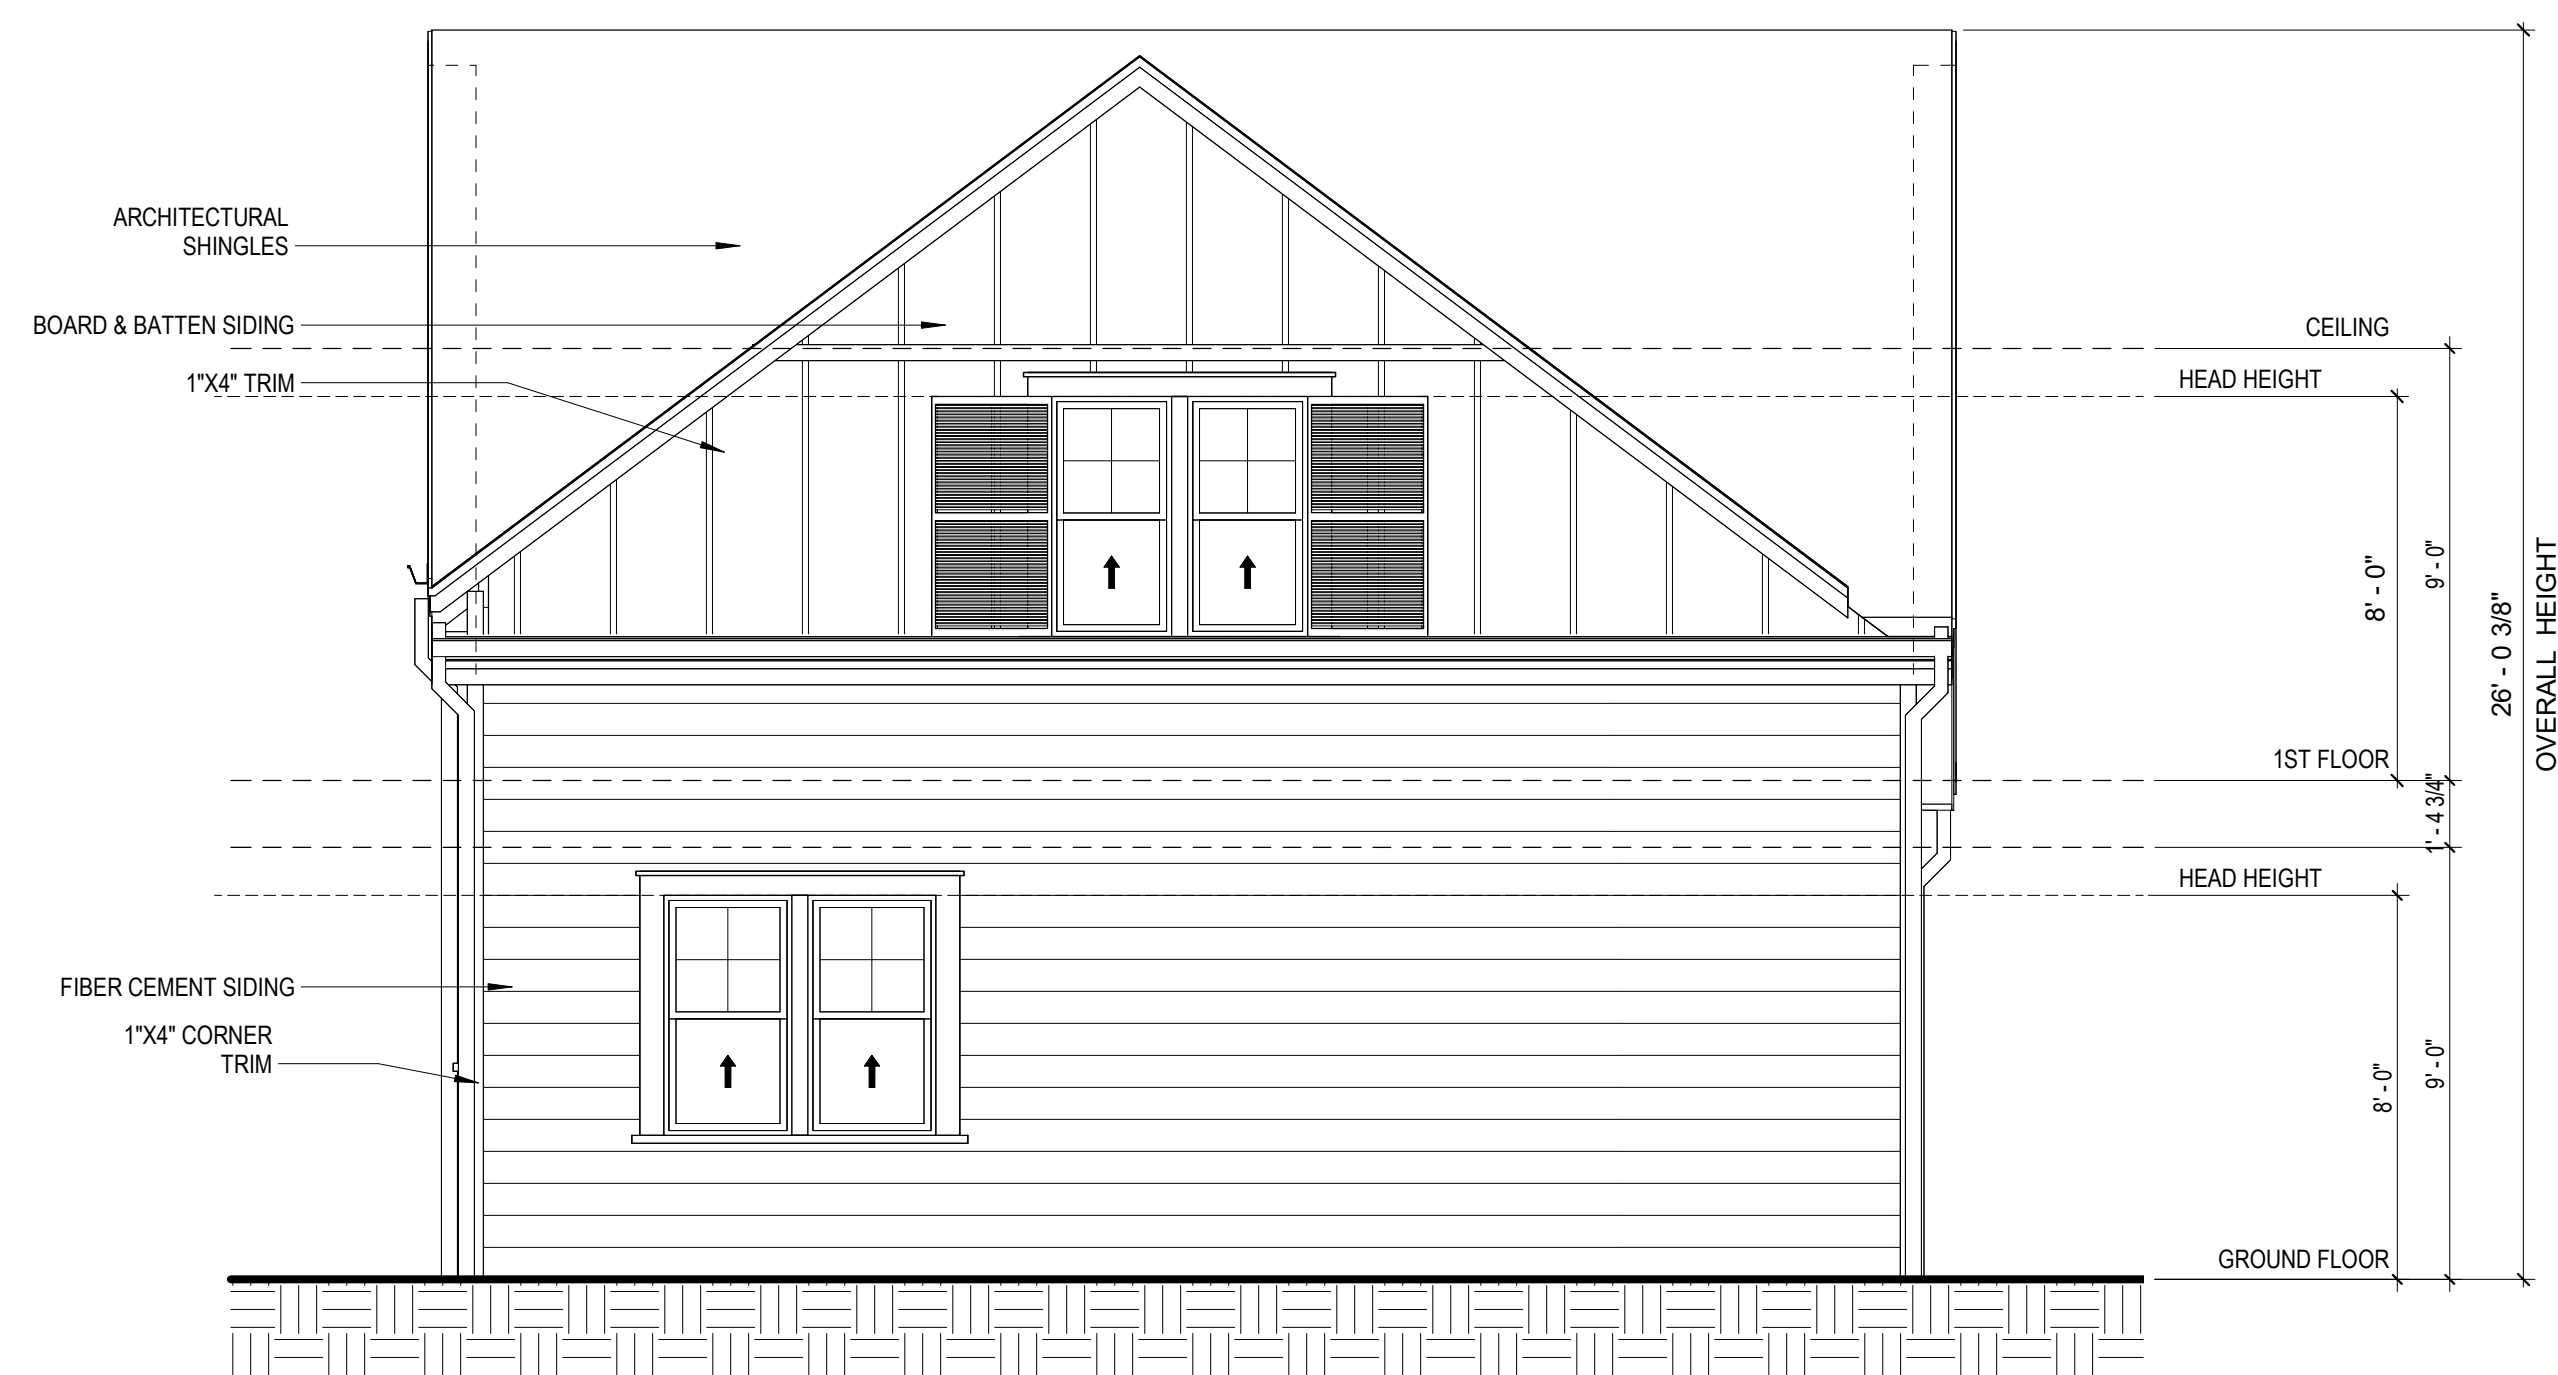


REAR ELEVATION
1/4" = 1'-0" C1

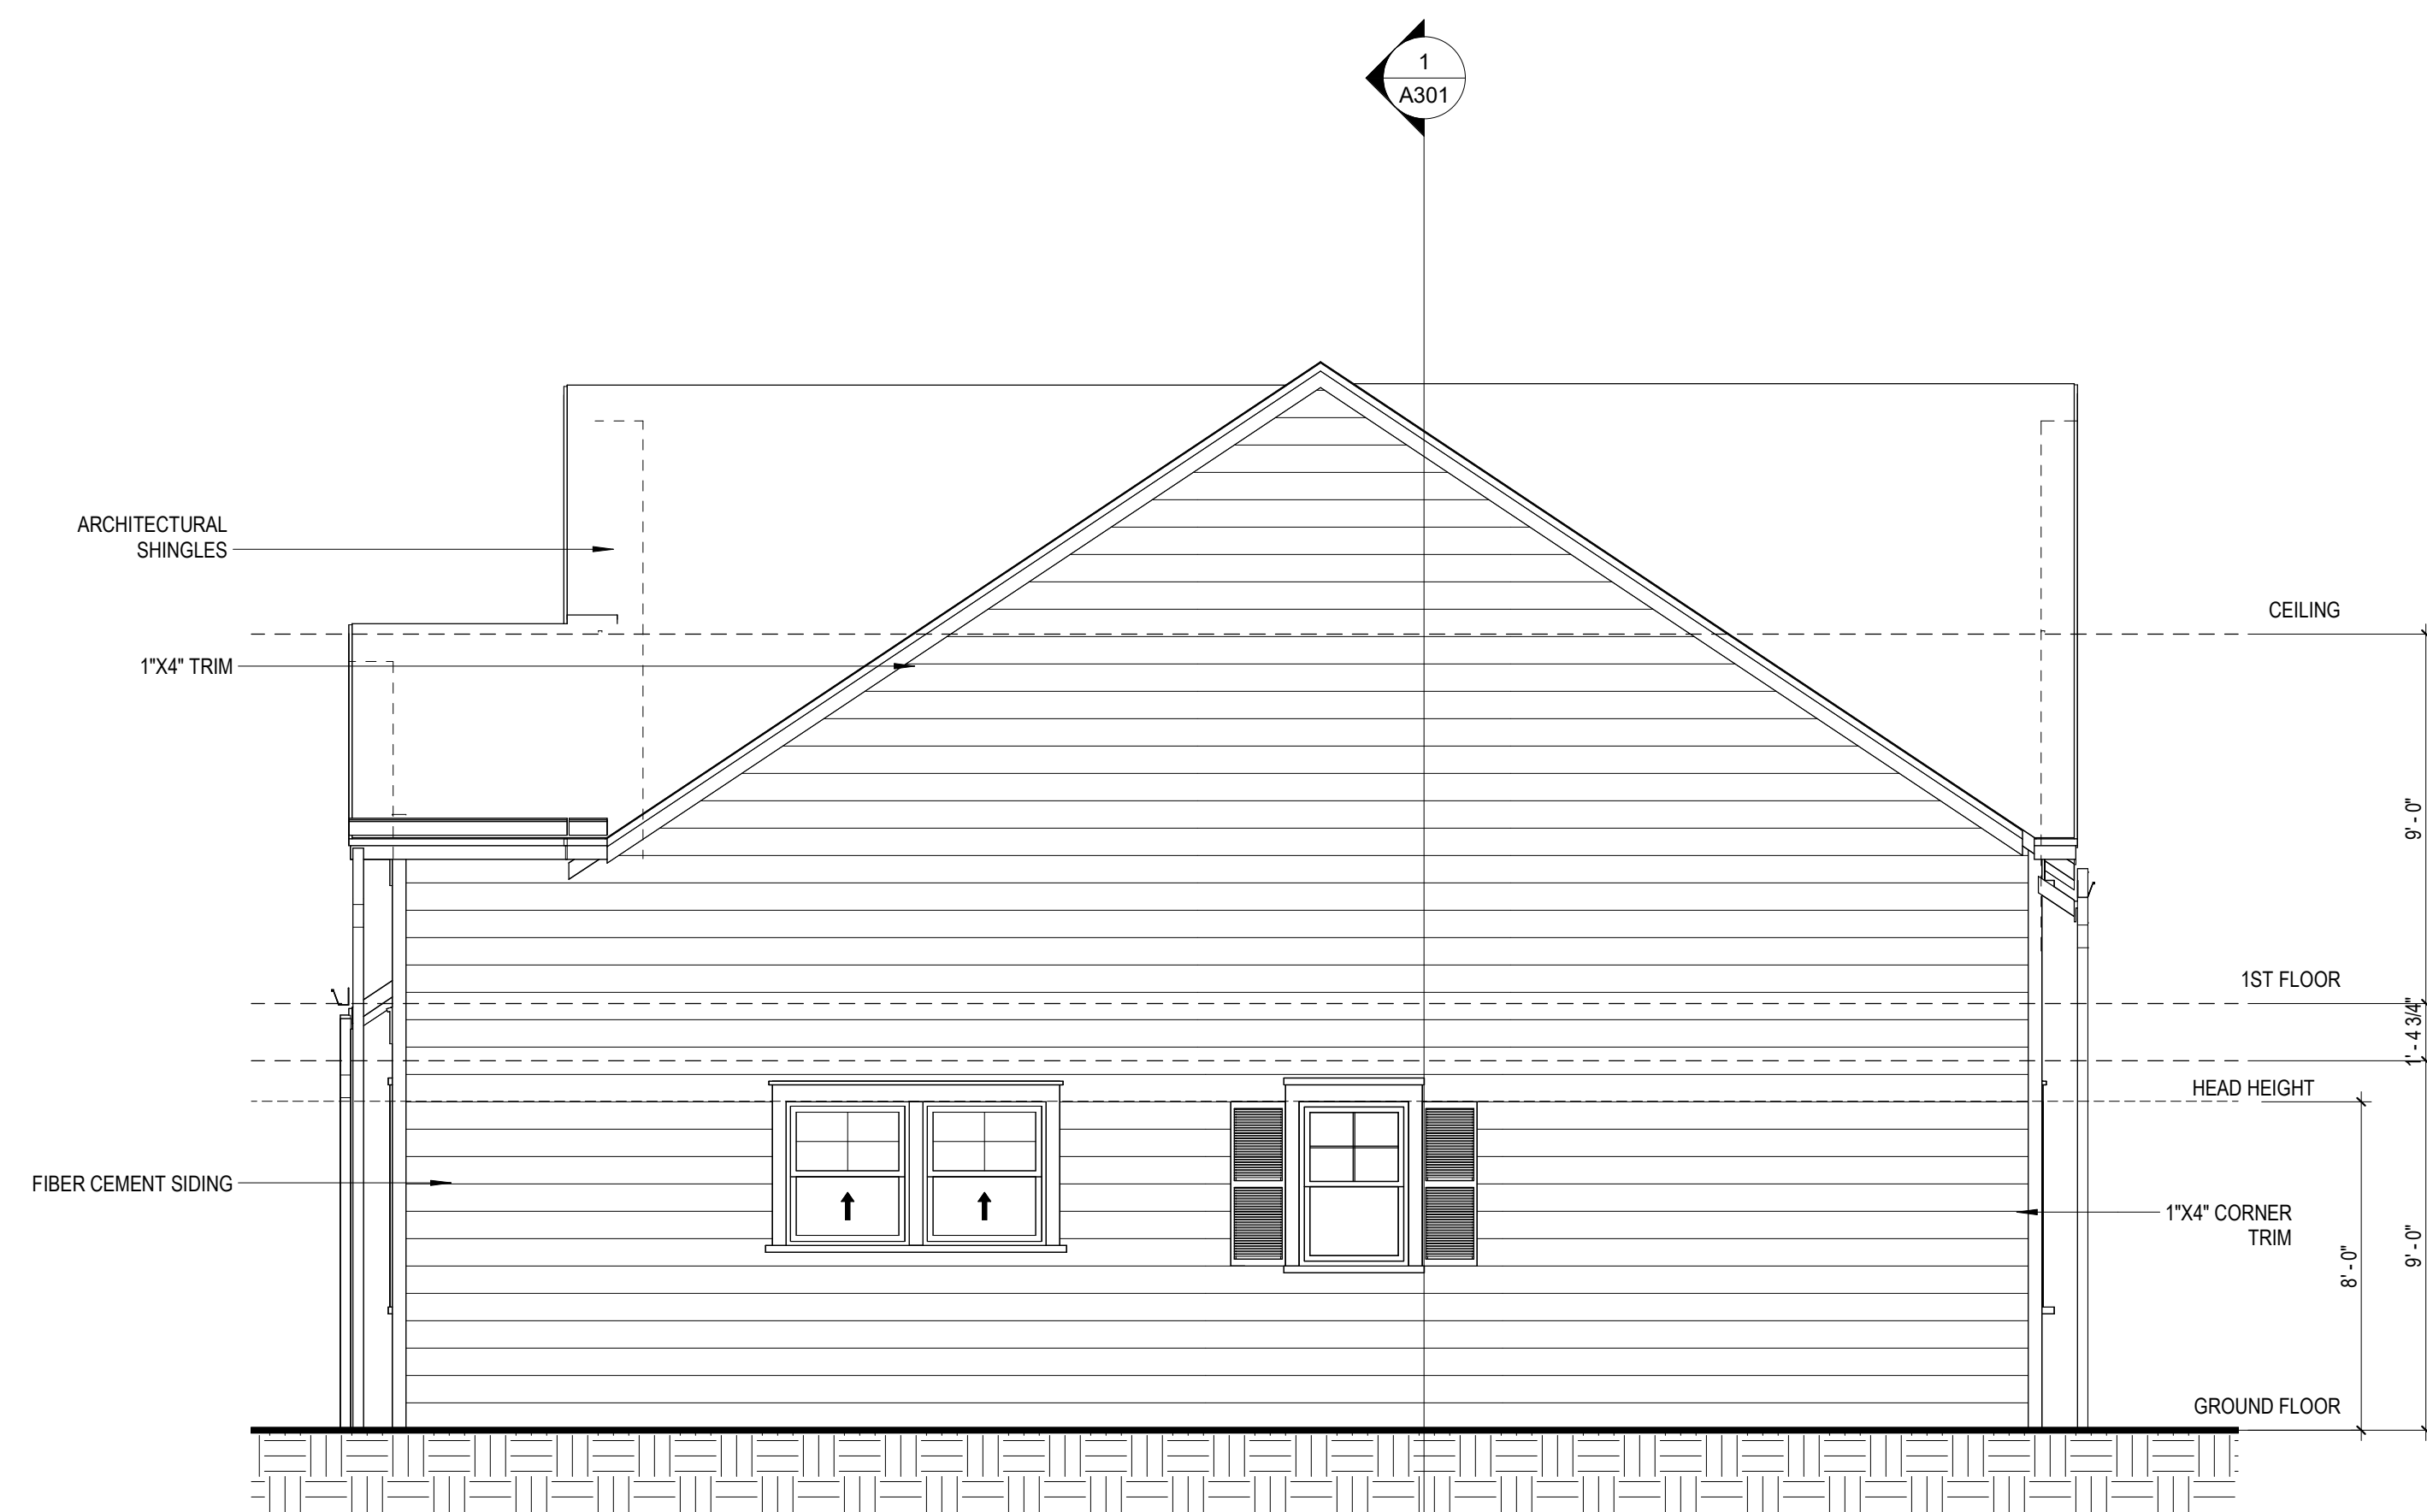

RIGHT ELEVATION
1/4" = 1'-0" C3



FRONT ELEVATION
1/4" = 1'-0" A1

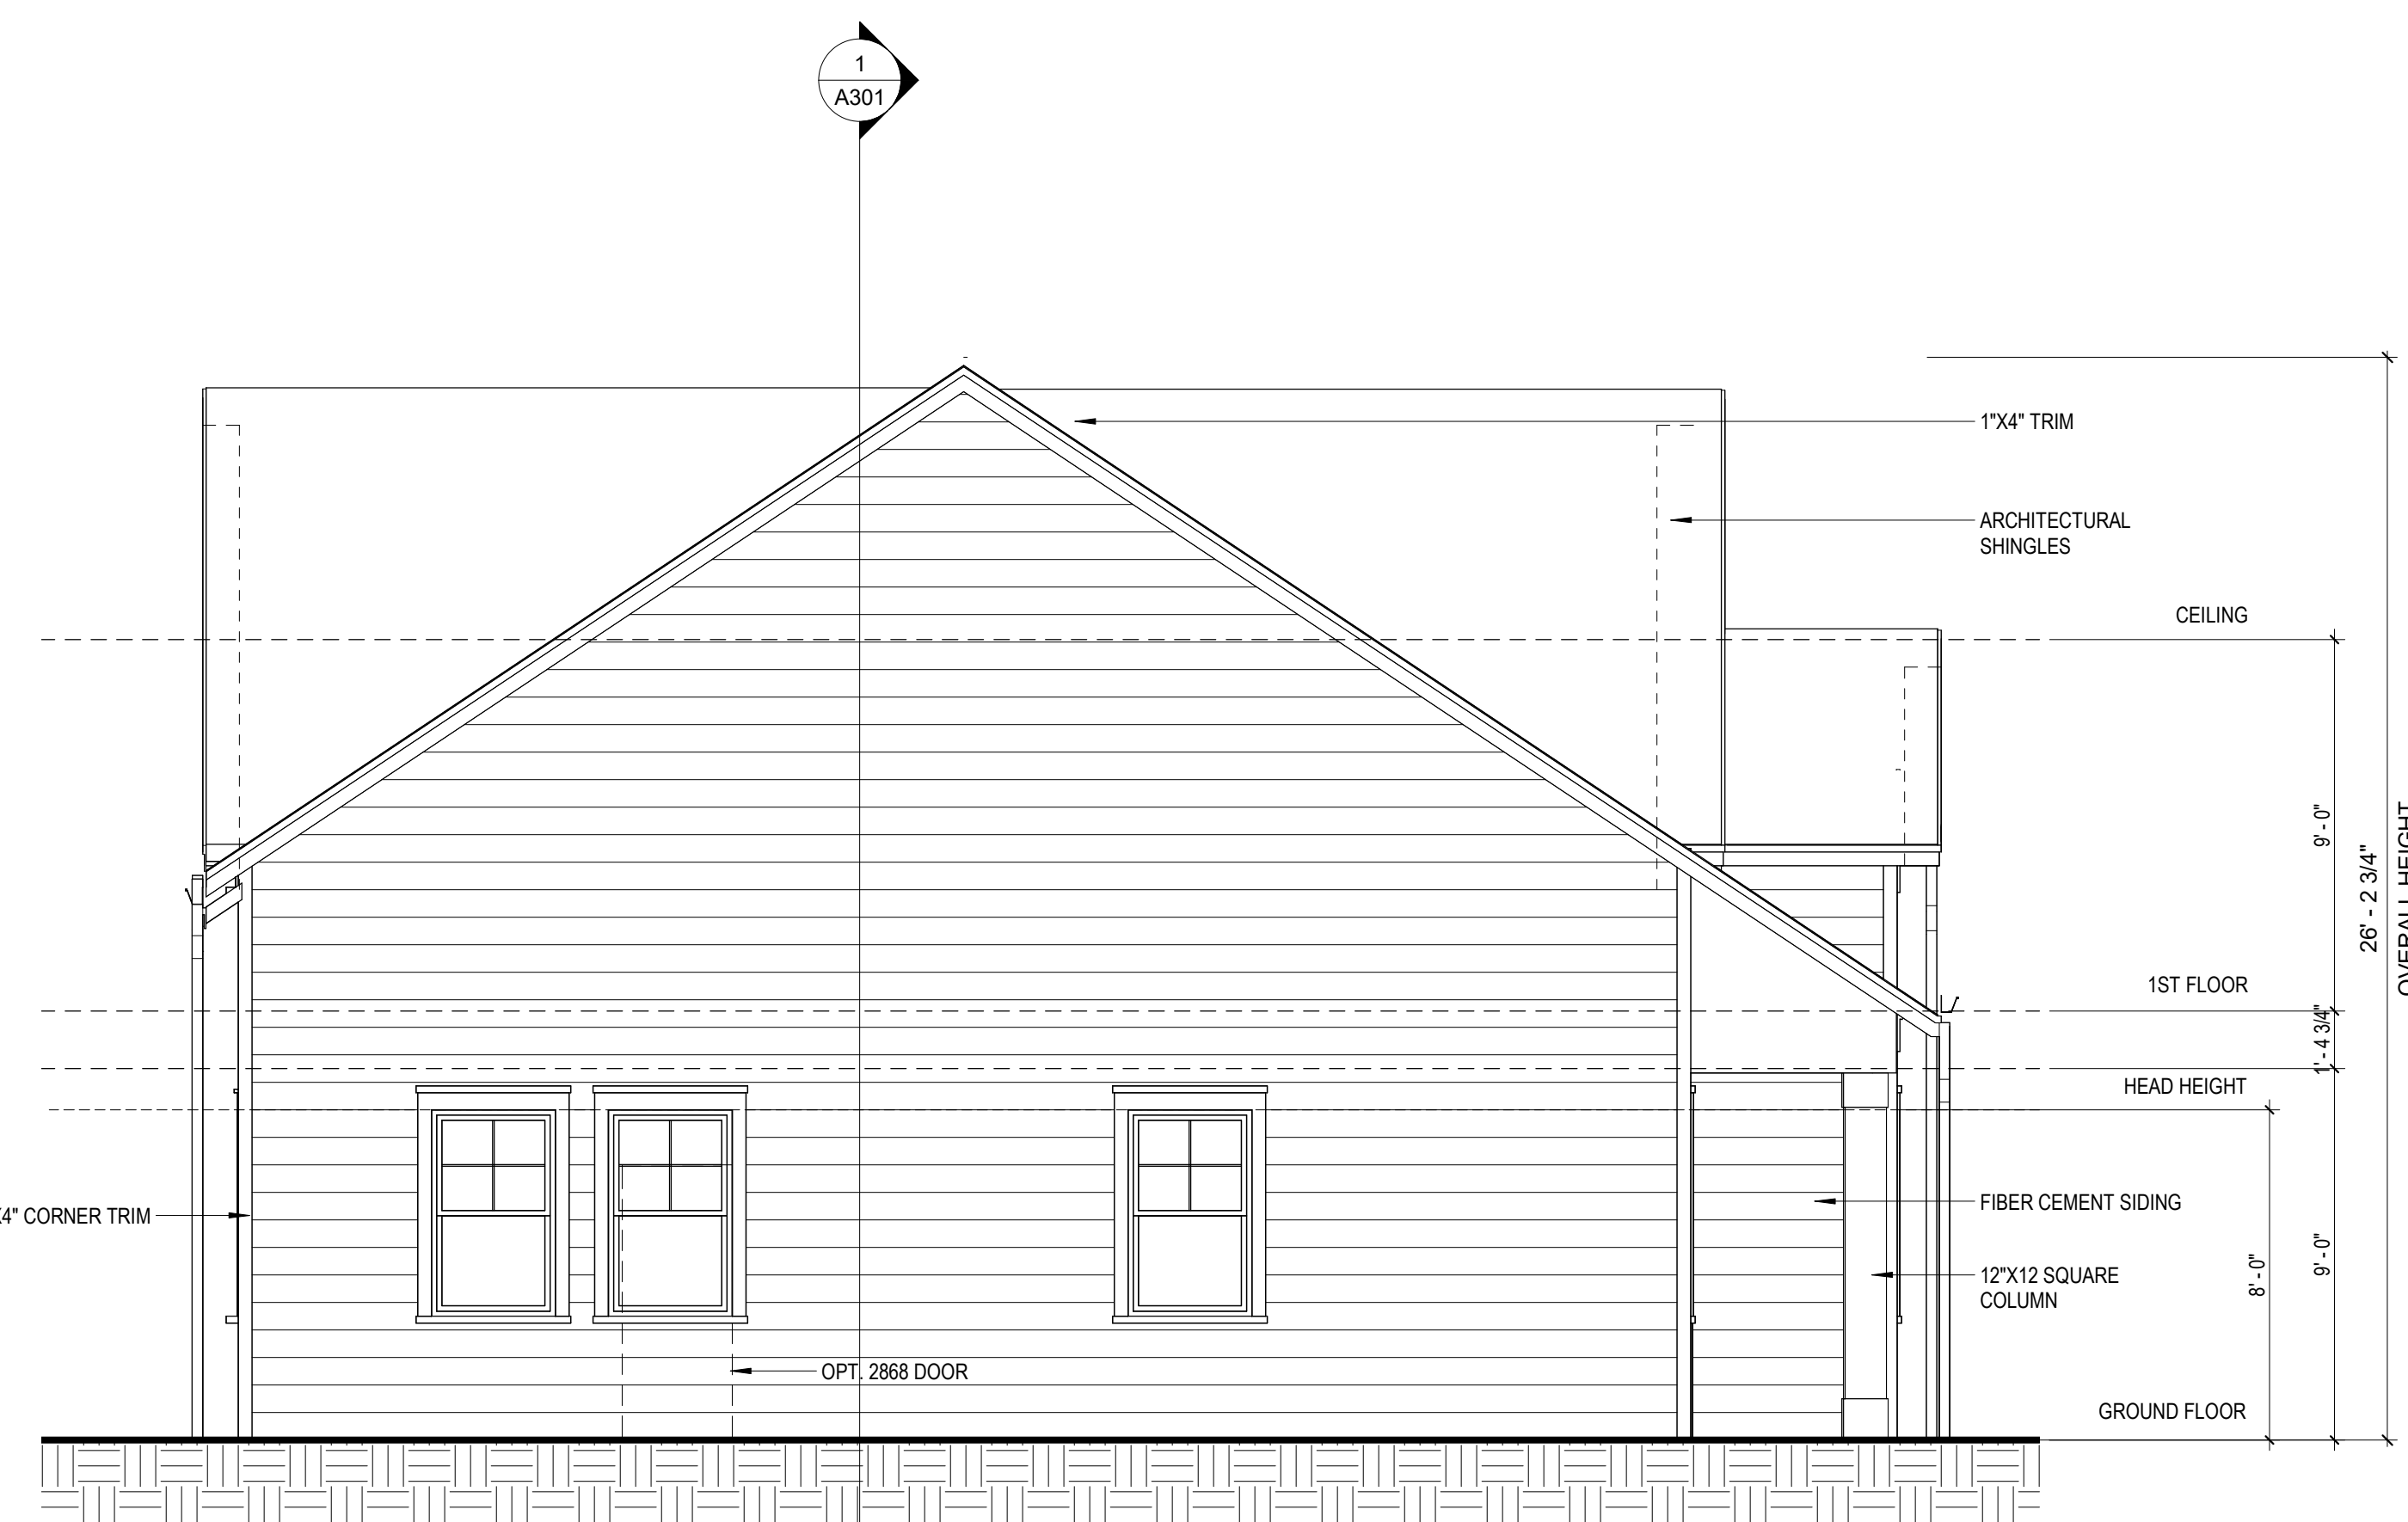

LEFT ELEVATION
1/4" = 1'-0" A3