


Job Information	
County	Alachua
Address	7729 NE 222nd St., Melrose, FL 32666
Parcel	18669-000-000
Latitude	29.72577102
Longitude	-82.08707499
Scope of Work	
- Install new 4' x 55' walkway with a 26'-8" x 33'-0" terminal end which includes a 26'-8" x 27'-10" boat-house with jet-ski slip and boat slip and a 5'-10 1/2" x 26'-8" platform in front of boat-house. - All construction lumber will be marine grade lumber and stainless steel hardware.	



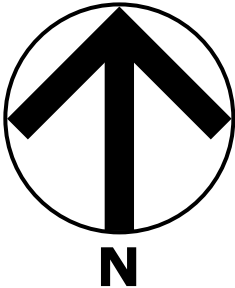


A

01

ELEVATION

scale :: NTS

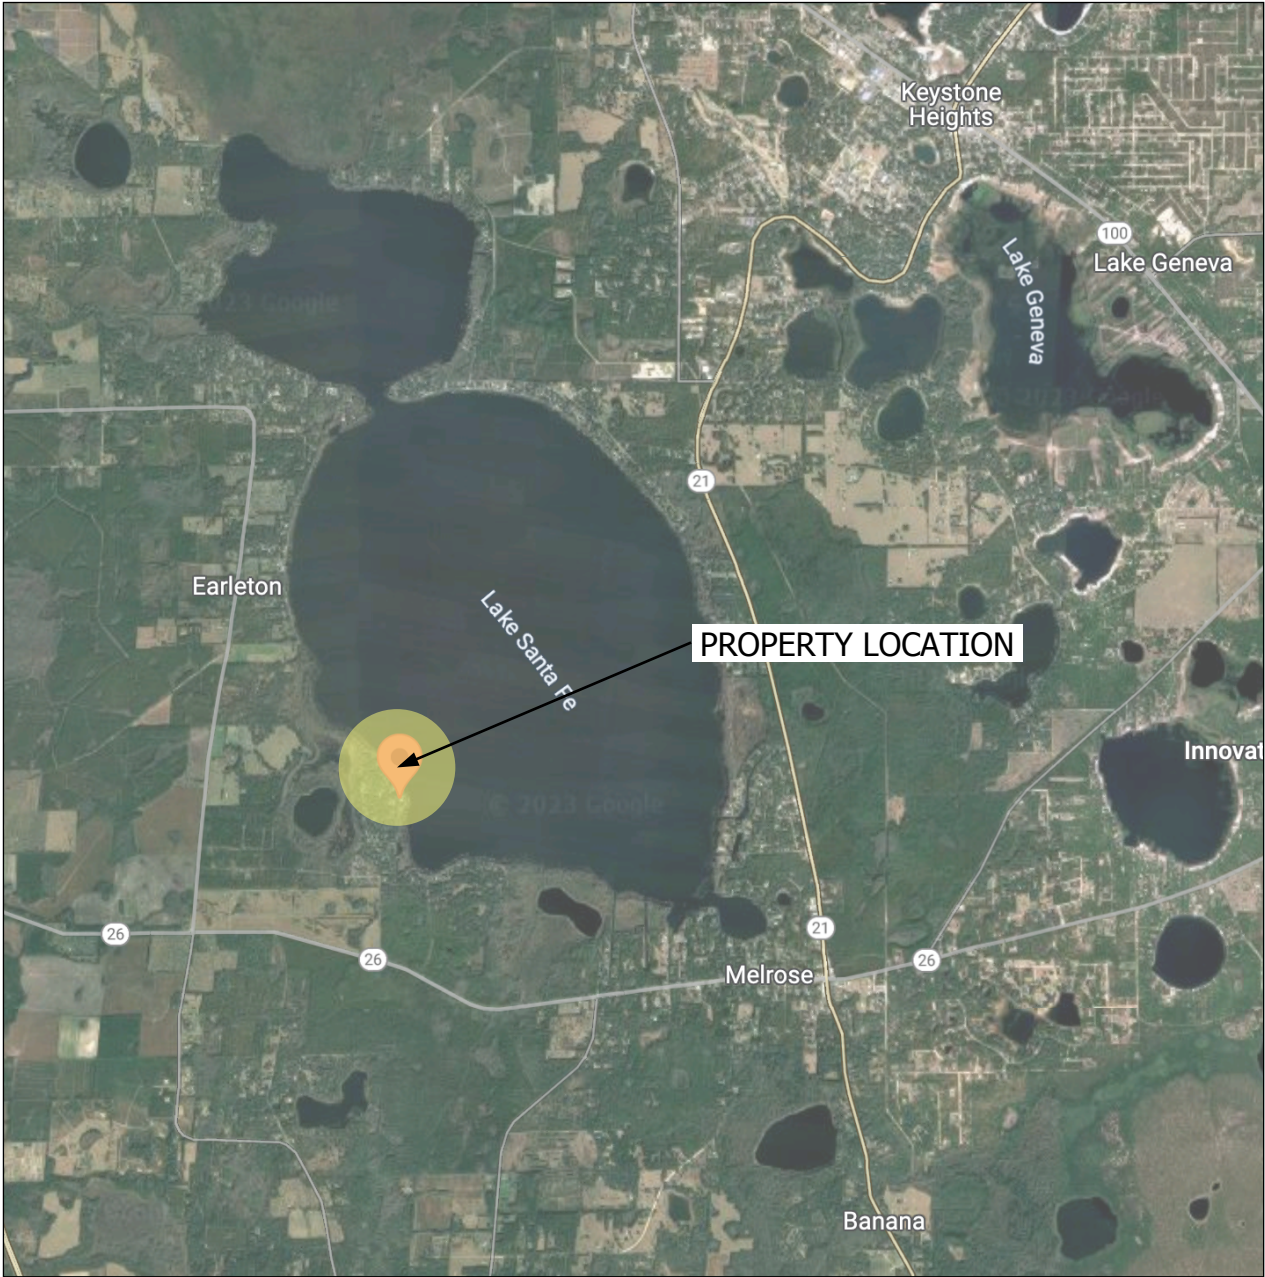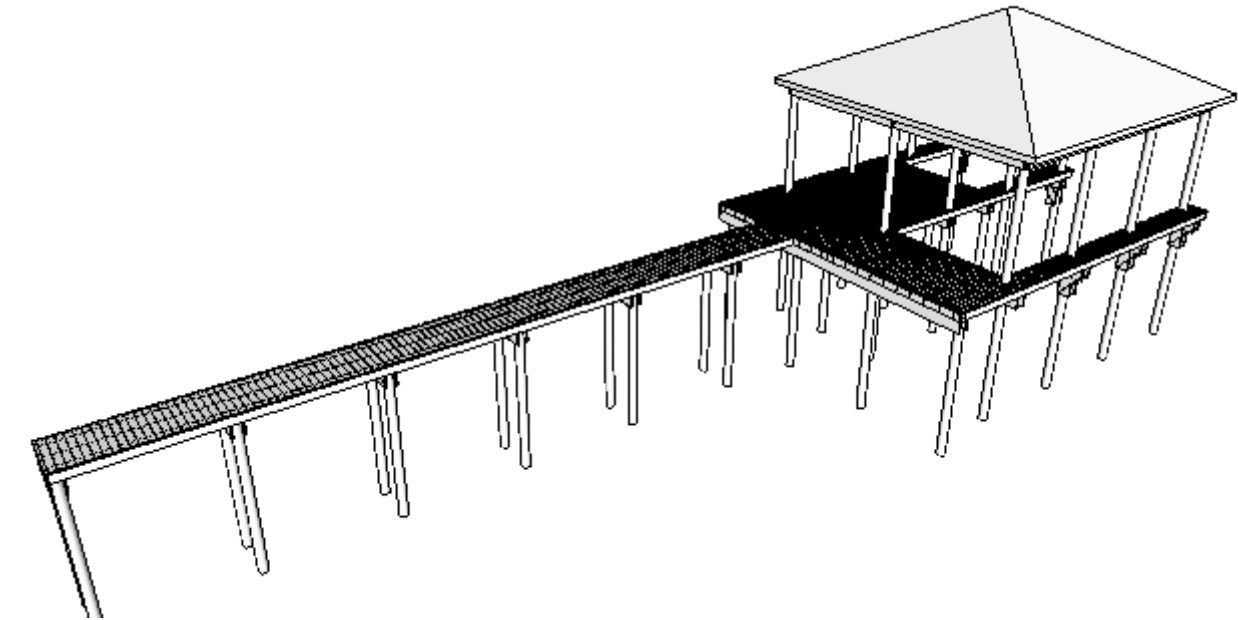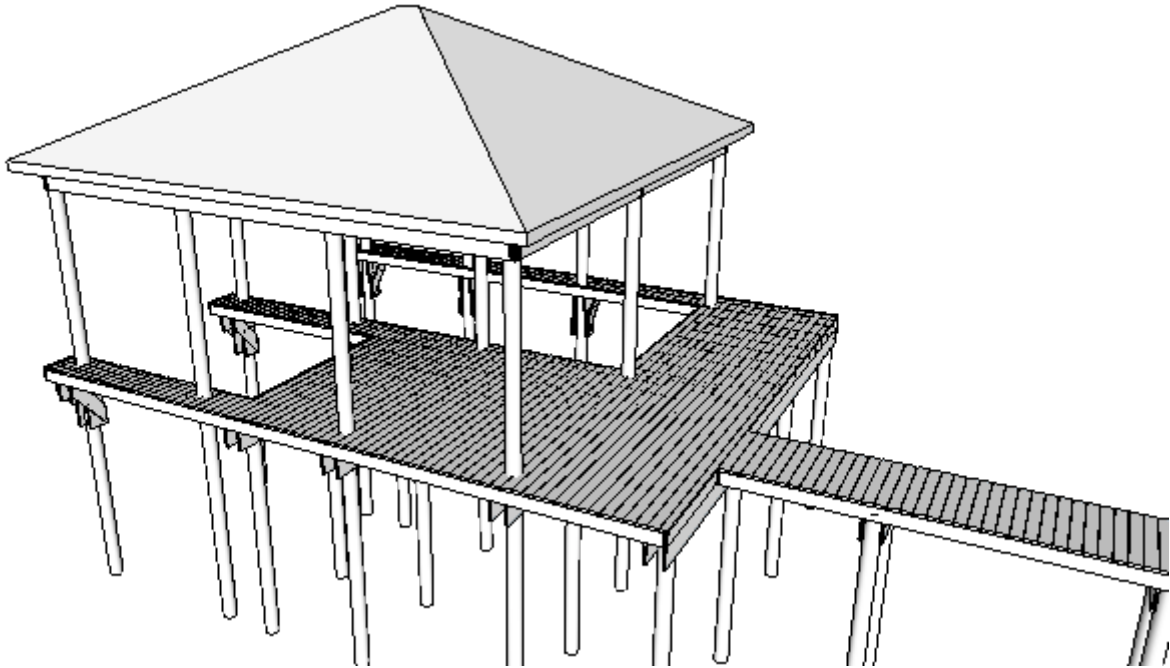



COMPANY

Shore Builders, Inc.
13800 Tech City Cir., Ste. 323
Alachua, FL 32615

CLIENT

Jim Roick
7729 NE 222nd St
Melrose, FL 32666

ISSUE

08.15.23
RE-ISSUE
MM.DD.YY

PROJECT NO.


3019
PROJECT
Roick
Dock/Boathouse

DRAWN BY

BWT
DESCRIPTION
Location Map


a


01

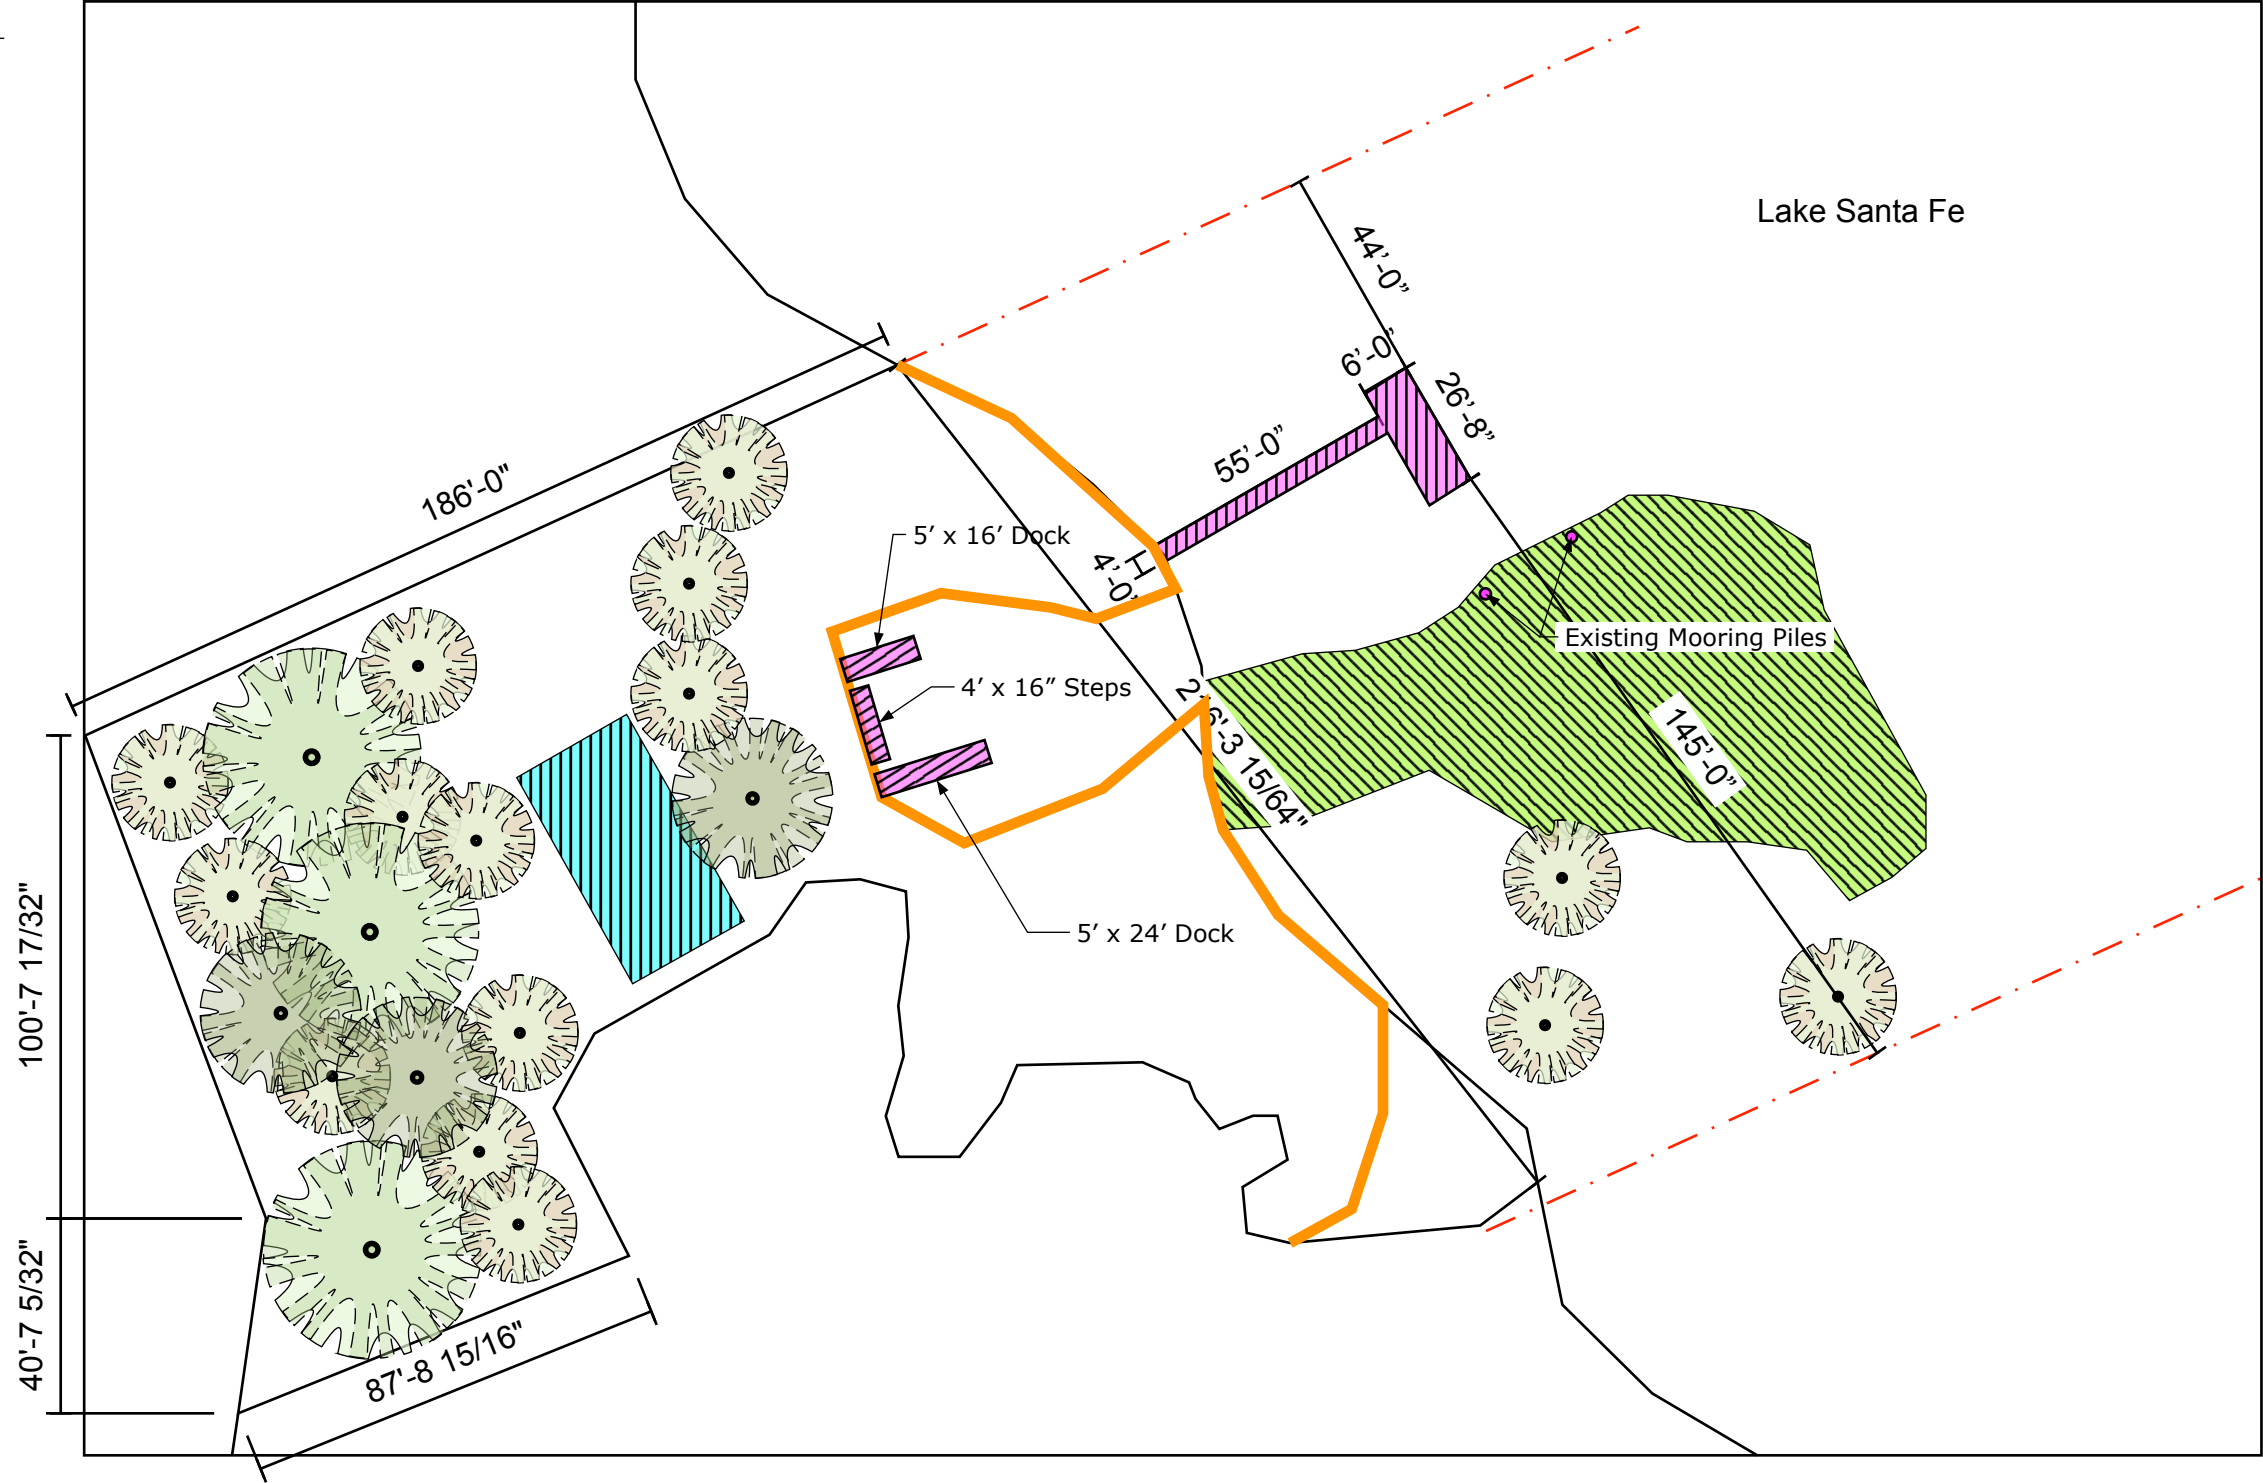

- NOTES:**
 - APPLICANT OWNED SHORELINE (APPROX. LF): **216'-0"**
 - EXISTING OVERWATER STRUCTURE (APPROX. SF): **0 SF**
 - WIDTH OF WATERWAY - MHW TO MHW (APPROX. LF): **N/A**
 - EXISTING OVERWATERSTRUCTURE (APPROX SF): **644 SF**



	= Existing House
	= Existing Docks and Steps
	= SAV
	= RIPARIAN LINES
	= Existing Seawall

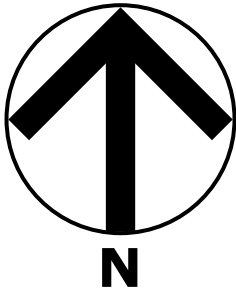

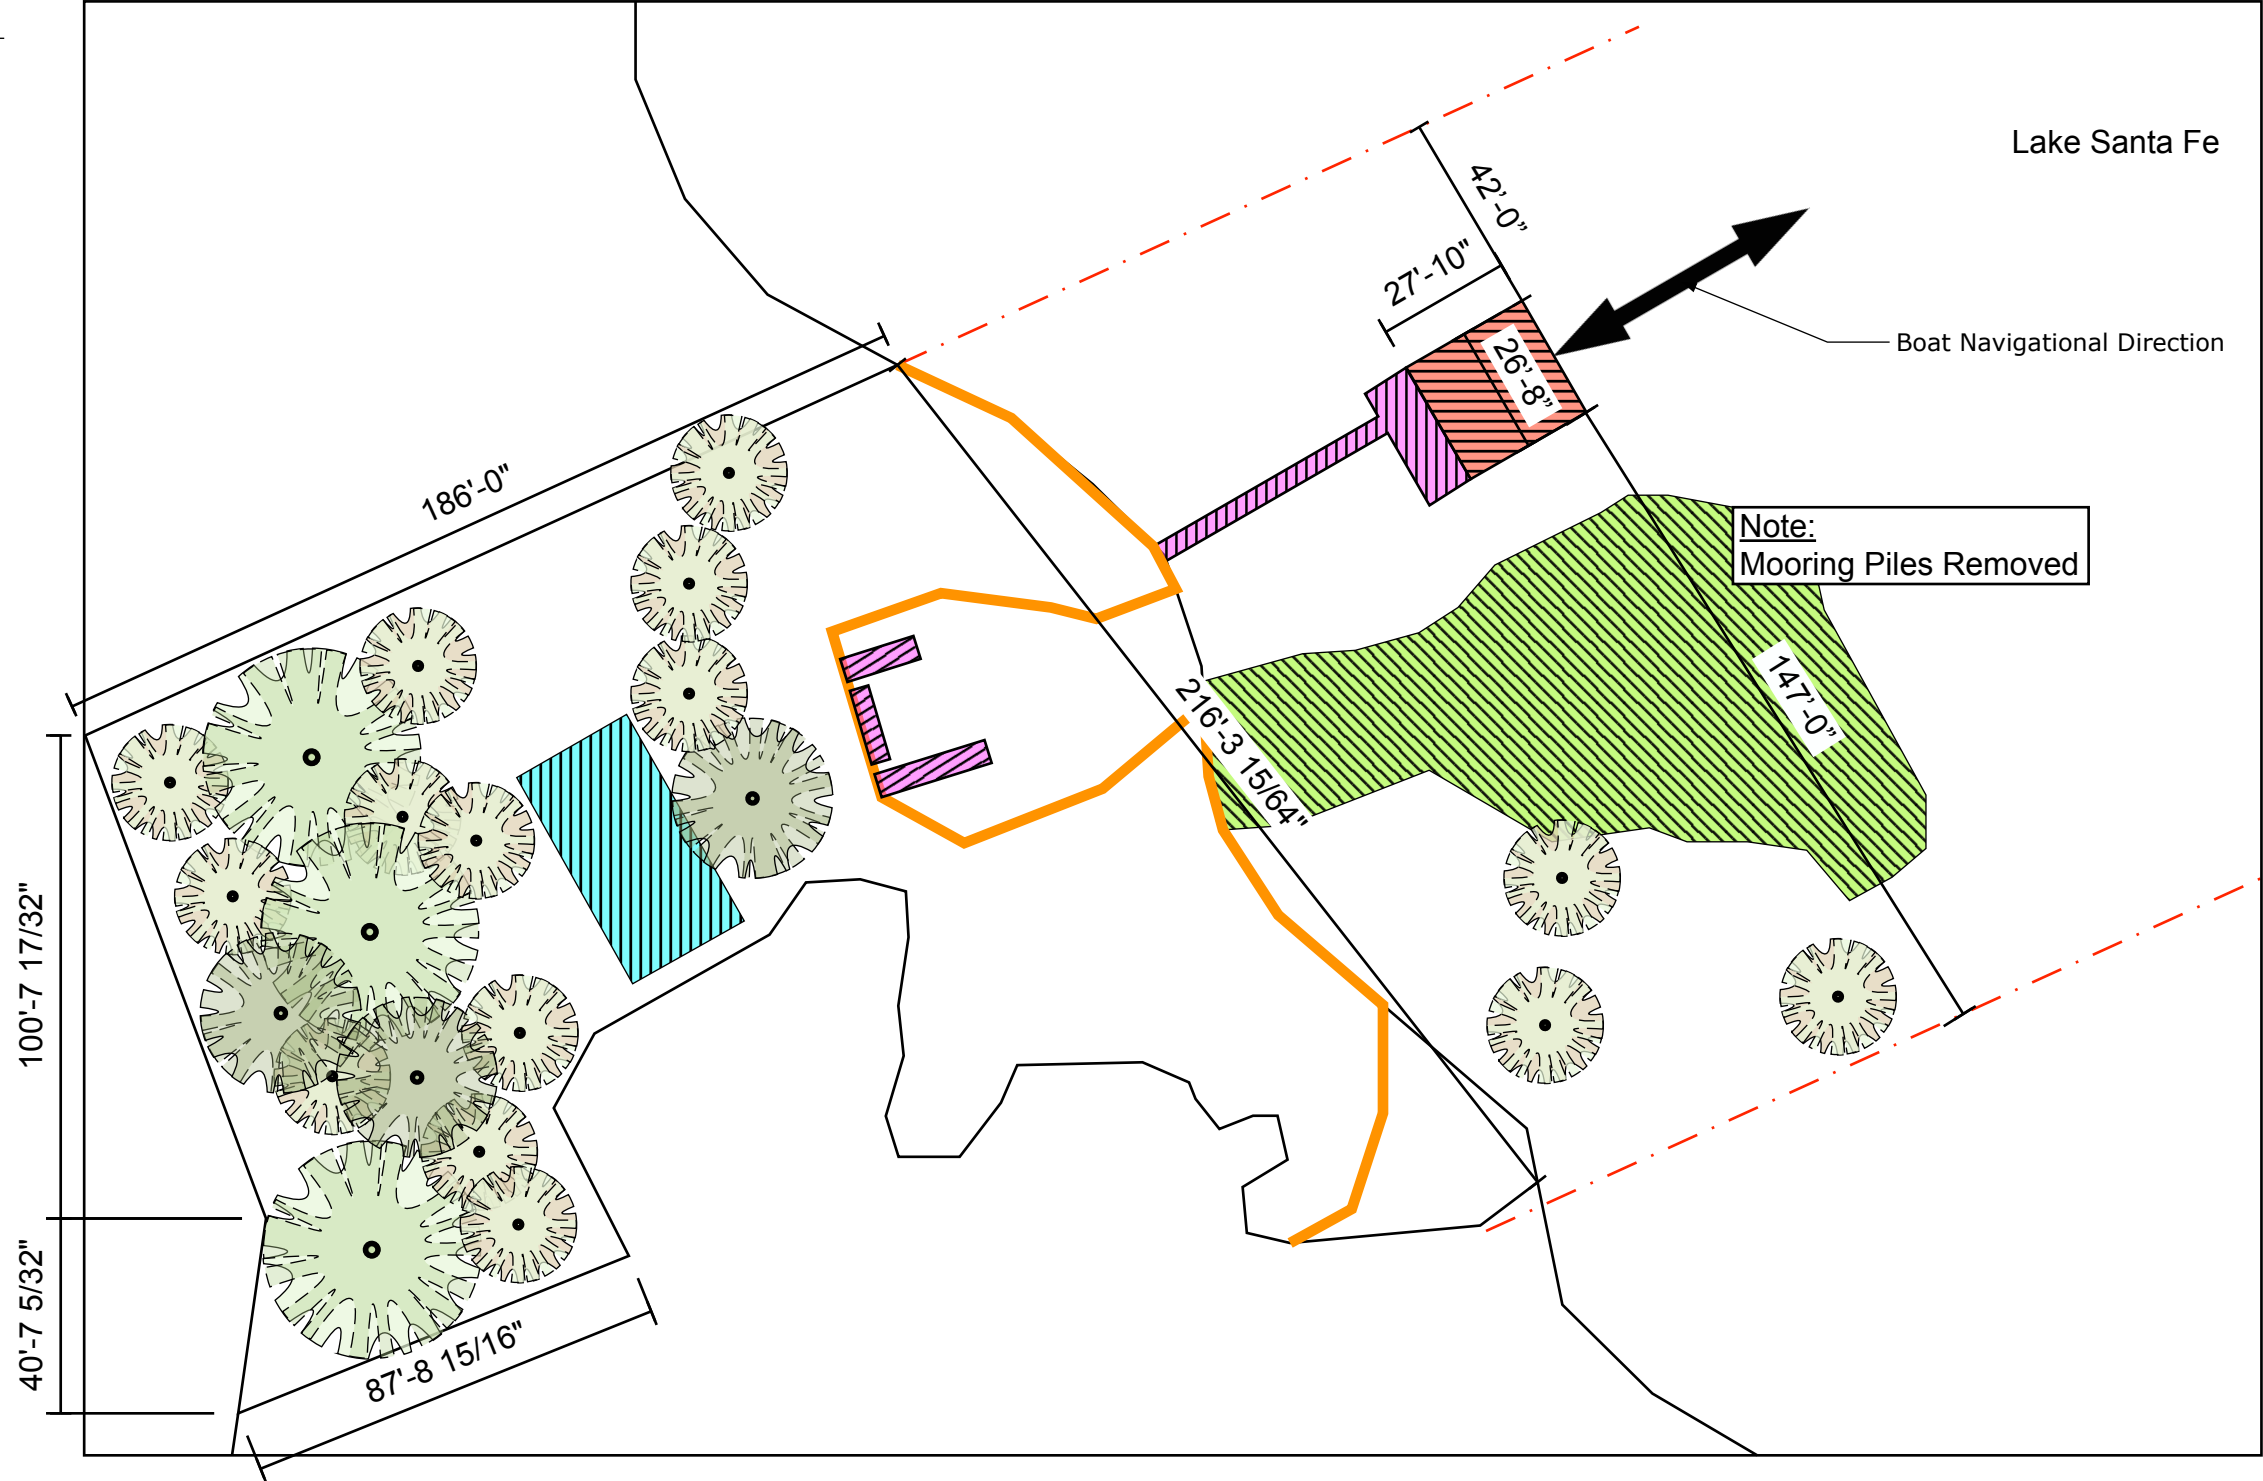

NOTES:

- APPLICANT OWNED SHORELINE (APPROX. LF): **216'-0"**
- EXISITING OVERWATER STRUCTURE (APPROX. SF): **0 SF**
- WIDTH OF WATERWAY - MHW TO MHW (APPROX. LF): **N/A**
- EXISTING OVERWATERSTRUCTURE (APPROX SF): **644 SF**
- PROPOSED ADDITIONAL OVERWATERSTRUCTURE (APPROX SF): **742 SF**
- TOTAL OVERWATERSTRUCTURE (APPROX SF): **1386 SF**

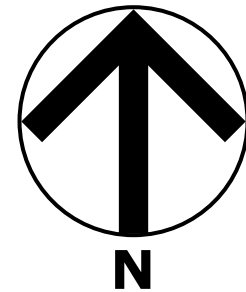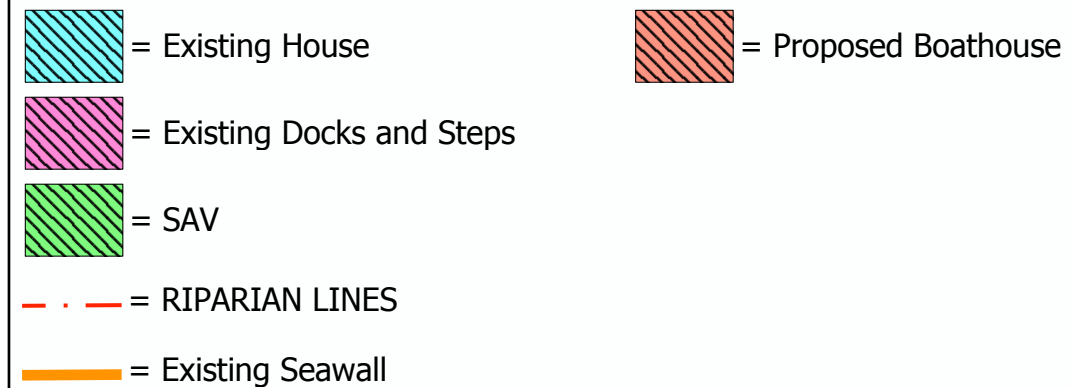

COMPANY
Shore Builders, Inc.
13800 Tech City Cir., Ste. 323
Alachua, FL 32615

CLIENT
Jim Roick
7729 NE 222nd St
Melrose, FL 32666

ISSUE
08.15.23
RE-ISSUE
MM.DD.YY


PROJECT NO.
3019
PROJECT
Roick
Dock/Boathouse

DRAWN BY
BWT
DESCRIPTION
Site Map


a

03


A :: Overhead View
04 scale :: 1" = 10'-0"

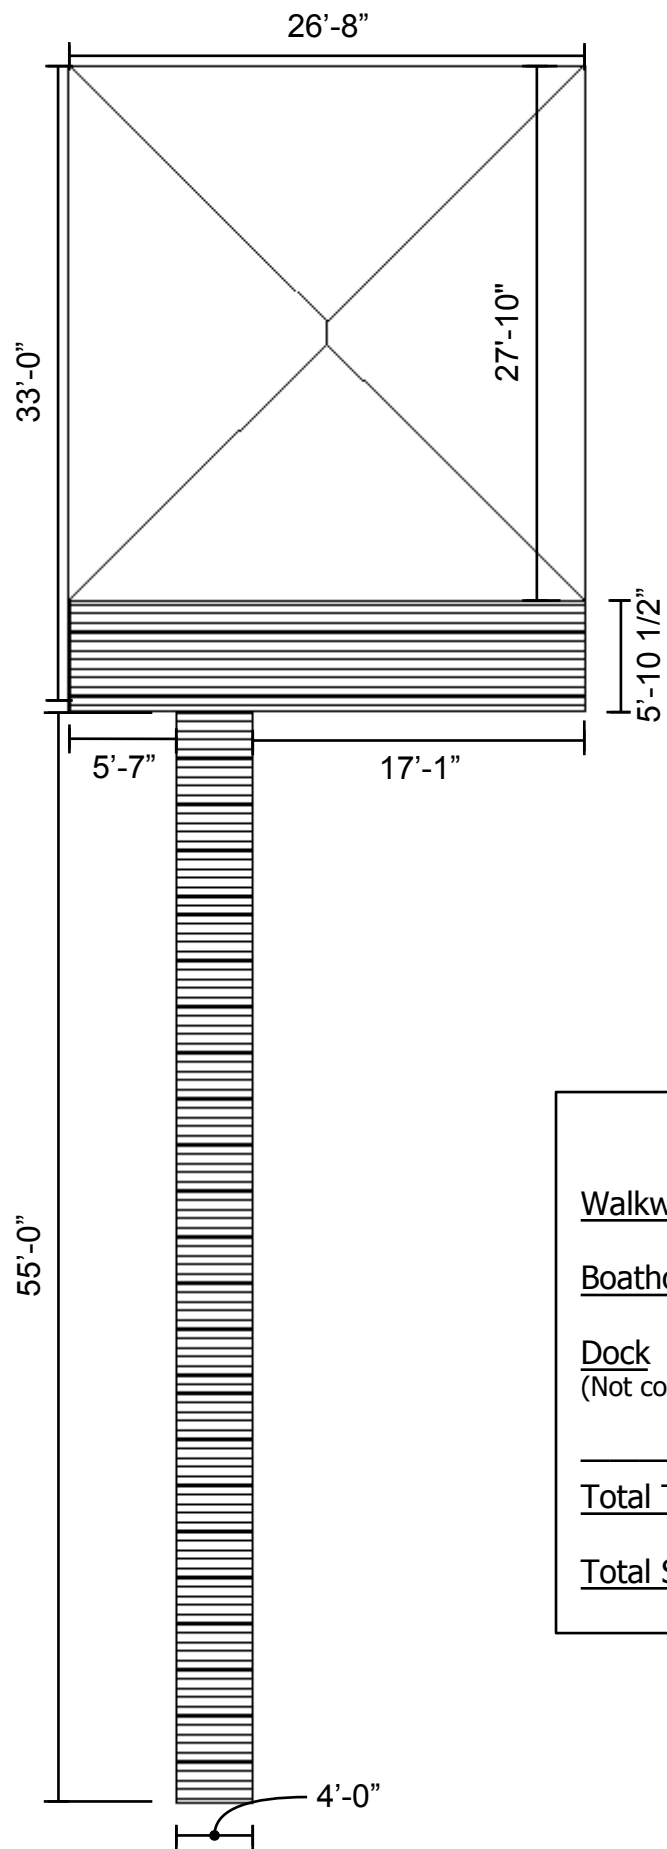

B :: Side Plan View
04 scale :: 1" = 10'-0"

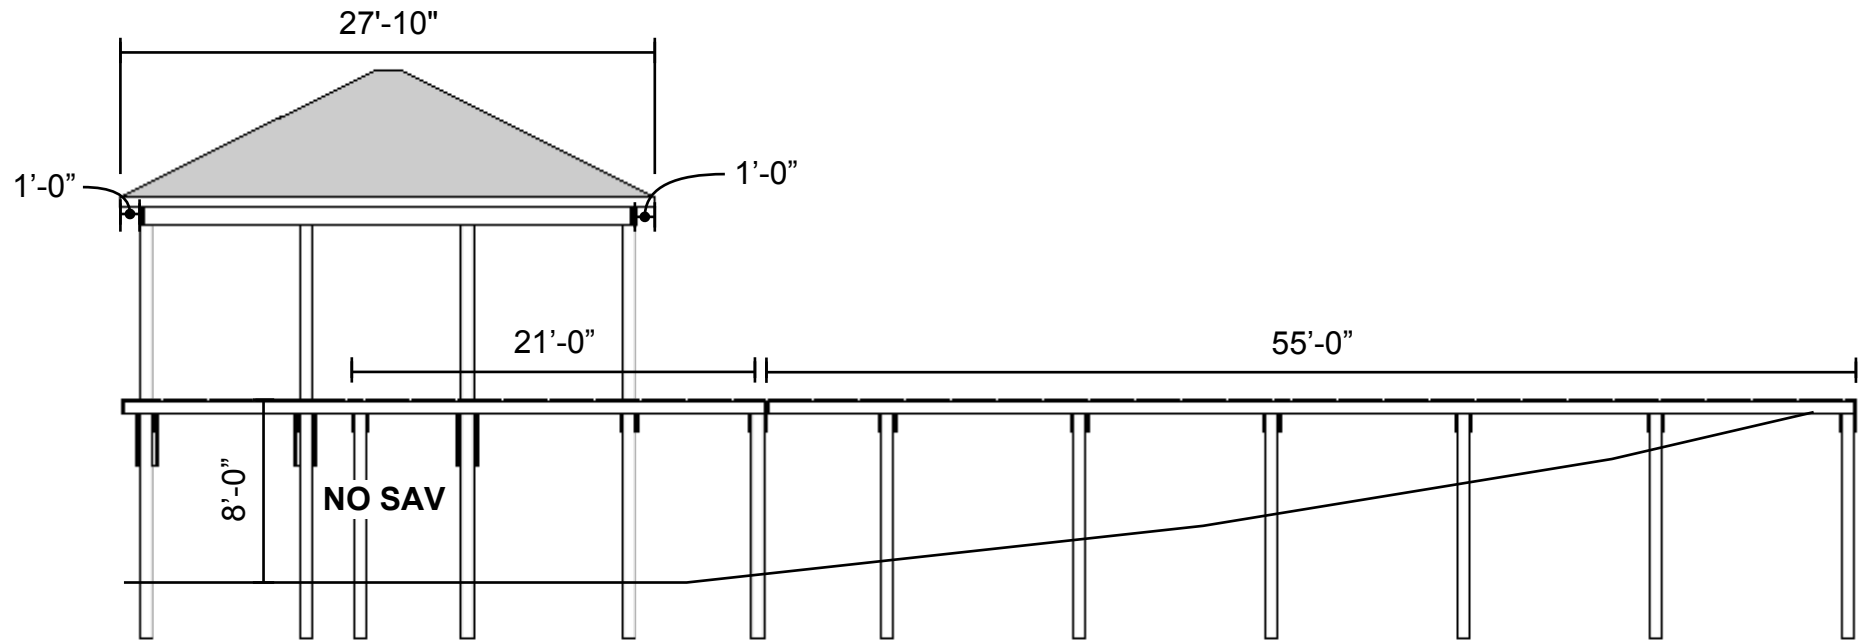

C :: Front Plan View
04 scale :: 1/8" = 1'-0"

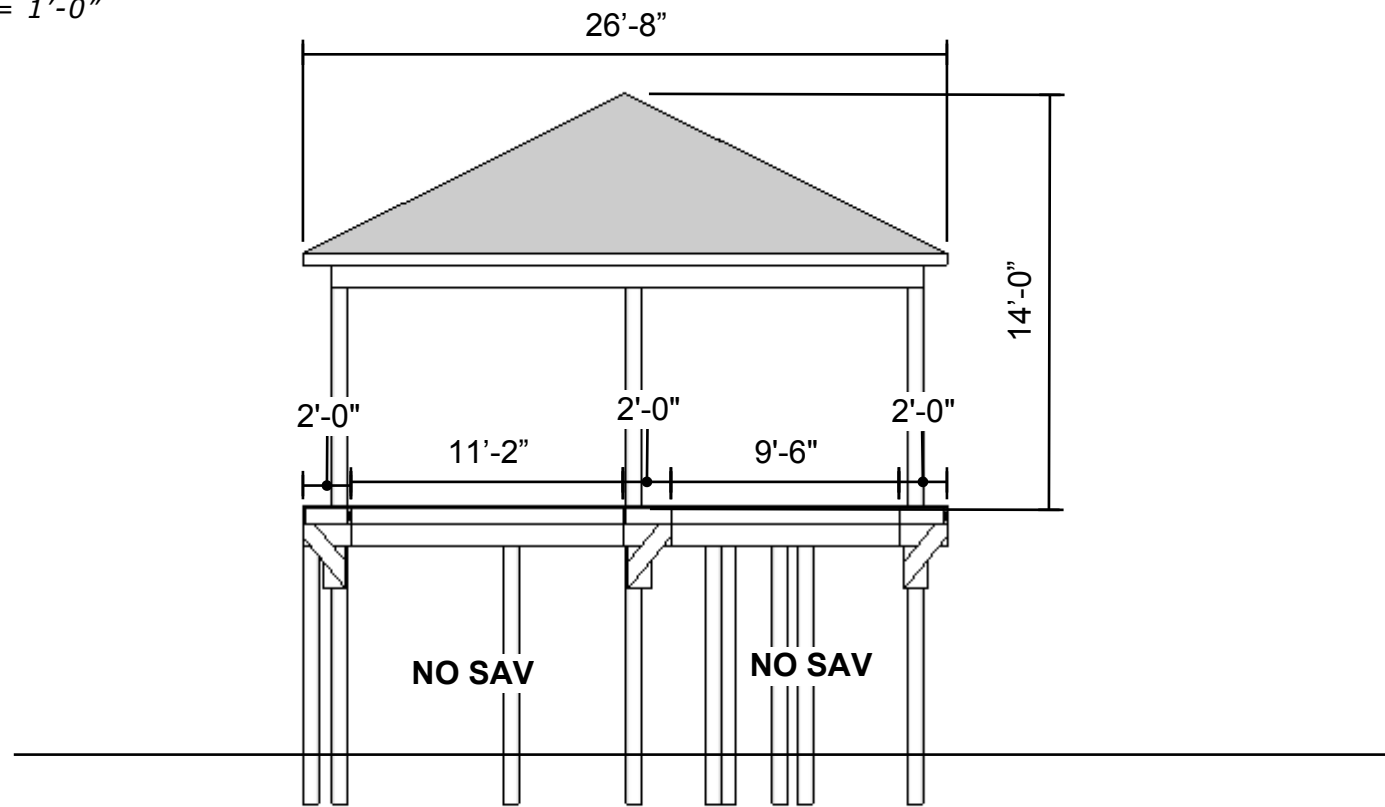

Calculations

Walkway	4' x 55'	= 220 SF
Boathouse	26'-8" x 27'-10"	= 742 SF
Dock (Not covered by roof)	5'- 10 1/2" x 26'-8"	= 157 SF
Total Terminal Platform		899 SF
Total SF		1119 SF



COMPANY
Shore Builders, Inc.
13800 Tech City Cir., Ste. 323
Alachua, FL 32615

CLIENT
Jim Roick
7729 NE 222nd St
Melrose, FL 32666

ISSUE
08.15.23
RE-ISSUE
MM.DD.YY

PROJECT NO.
3019
PROJECT
Roick
Dock/Boathouse

DRAWN BY
BWT
DESCRIPTION
Cross-Sections

a

03