

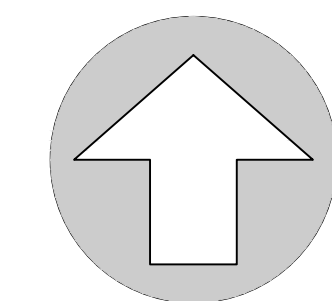
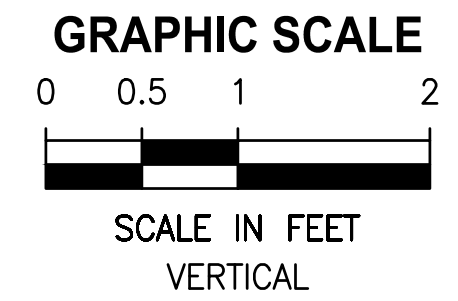
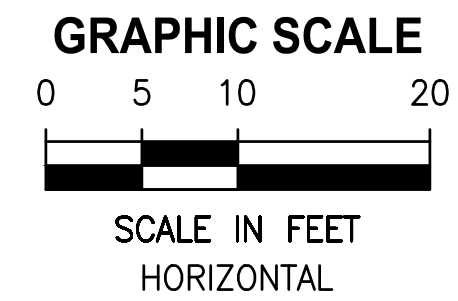
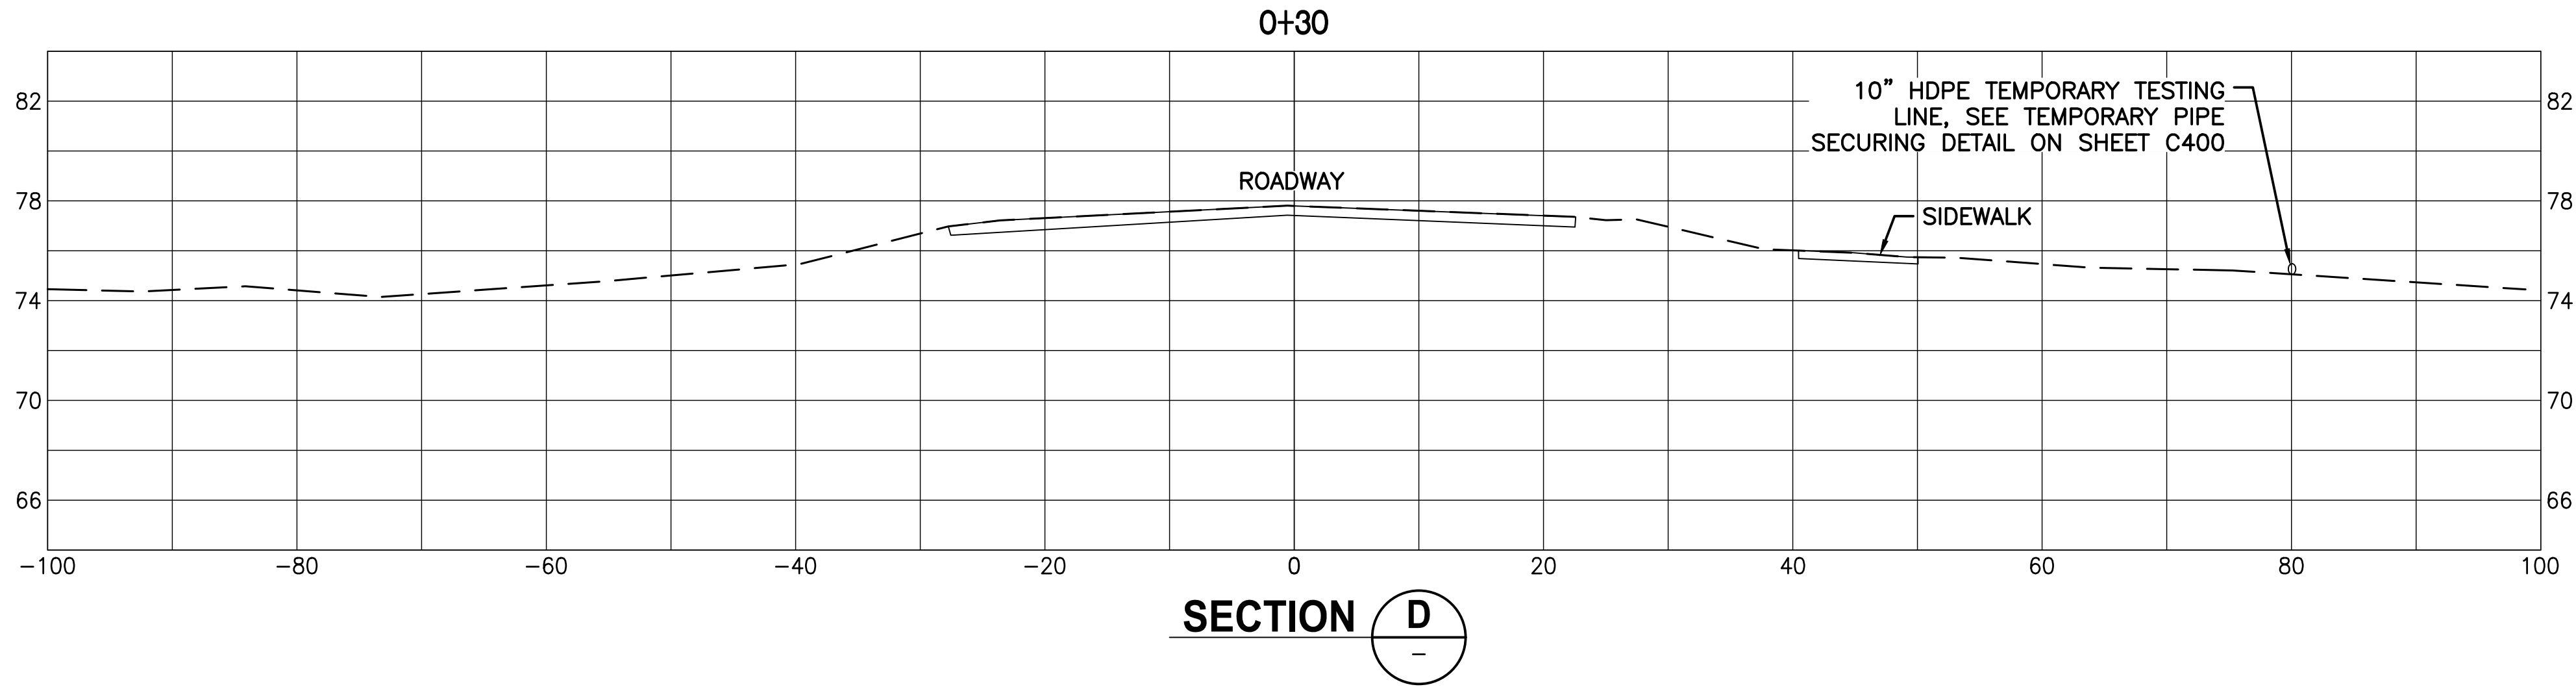
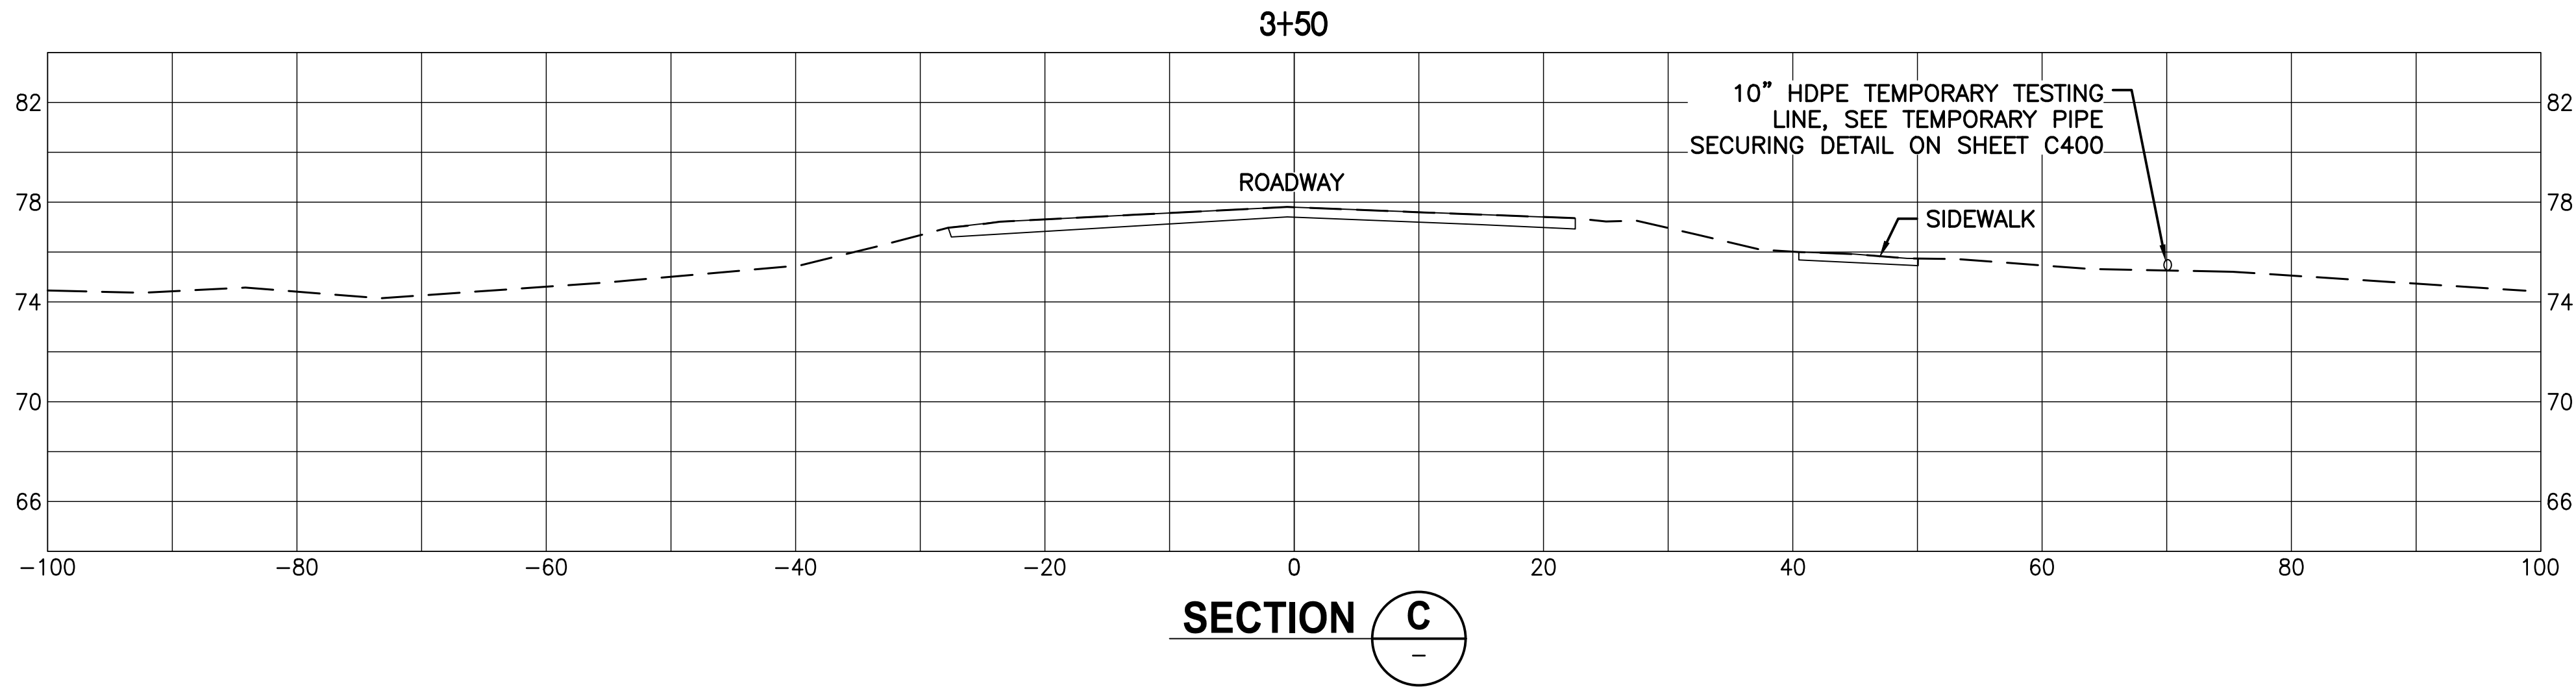
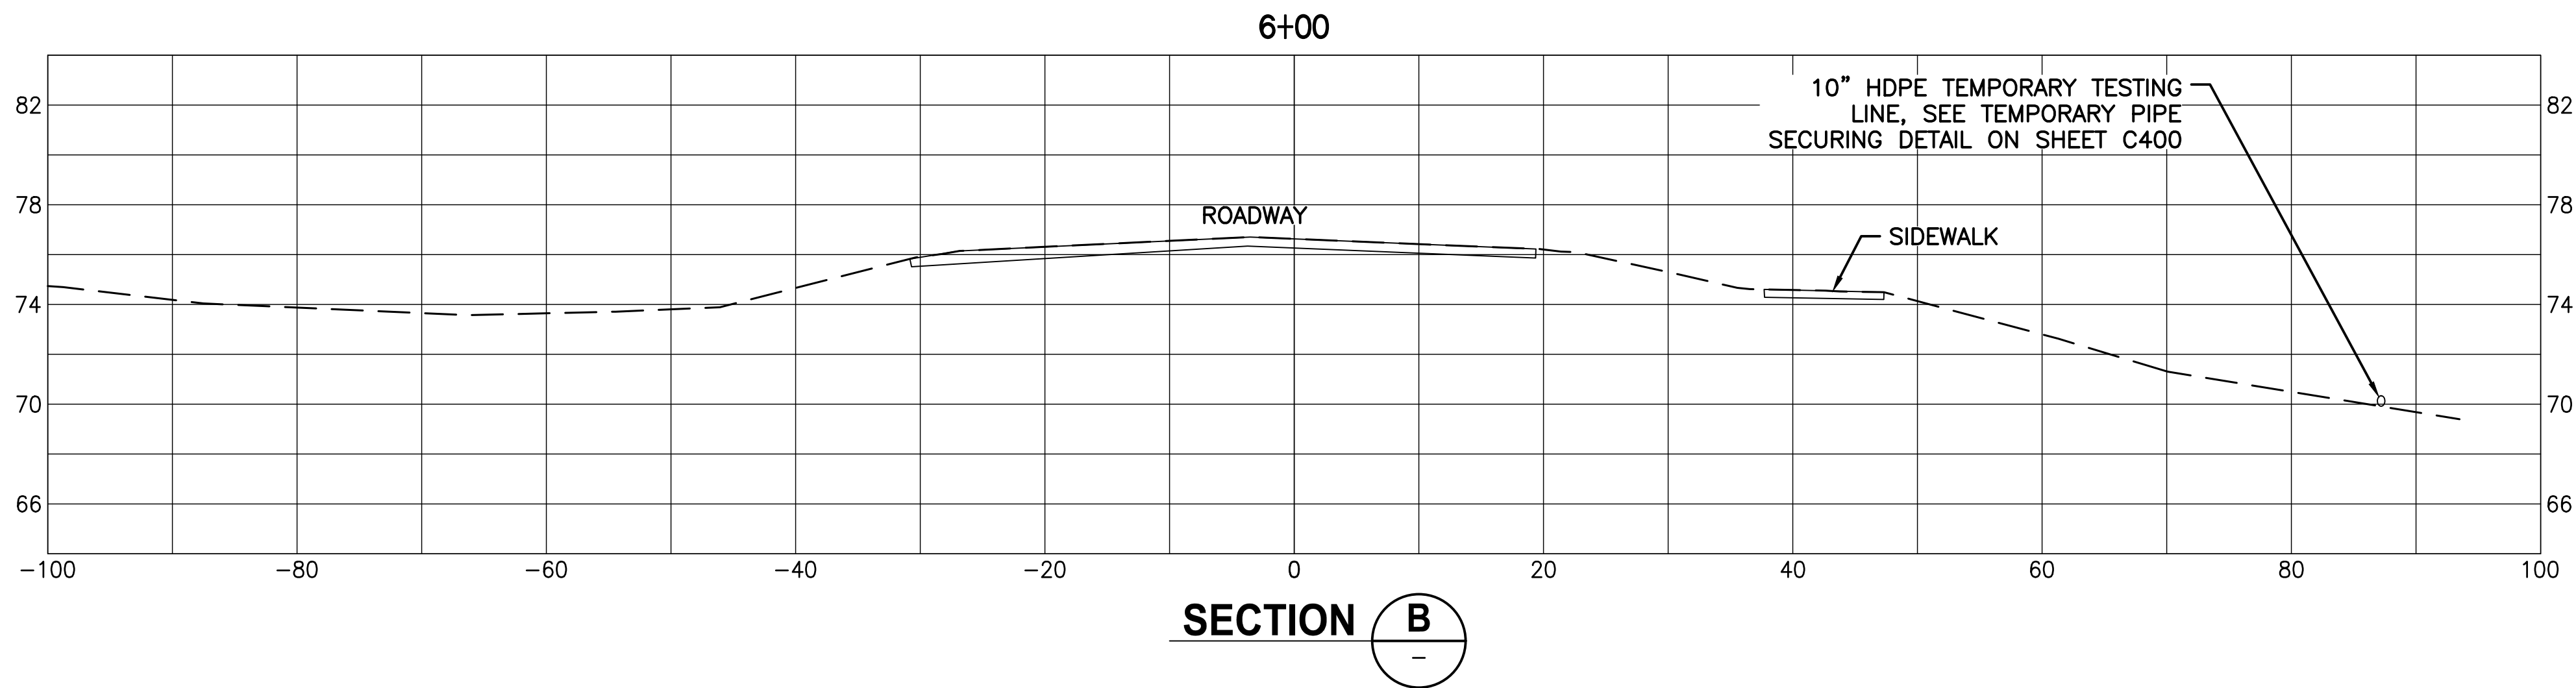


\\server3\engprojects\GRU - 2023-0096- Jones Edmunds\Plans\Current DWG\23620008-C200.dwg, C401 - UTILITY SECTIONS, 11/30/2023 3:05:36 PM, TAR

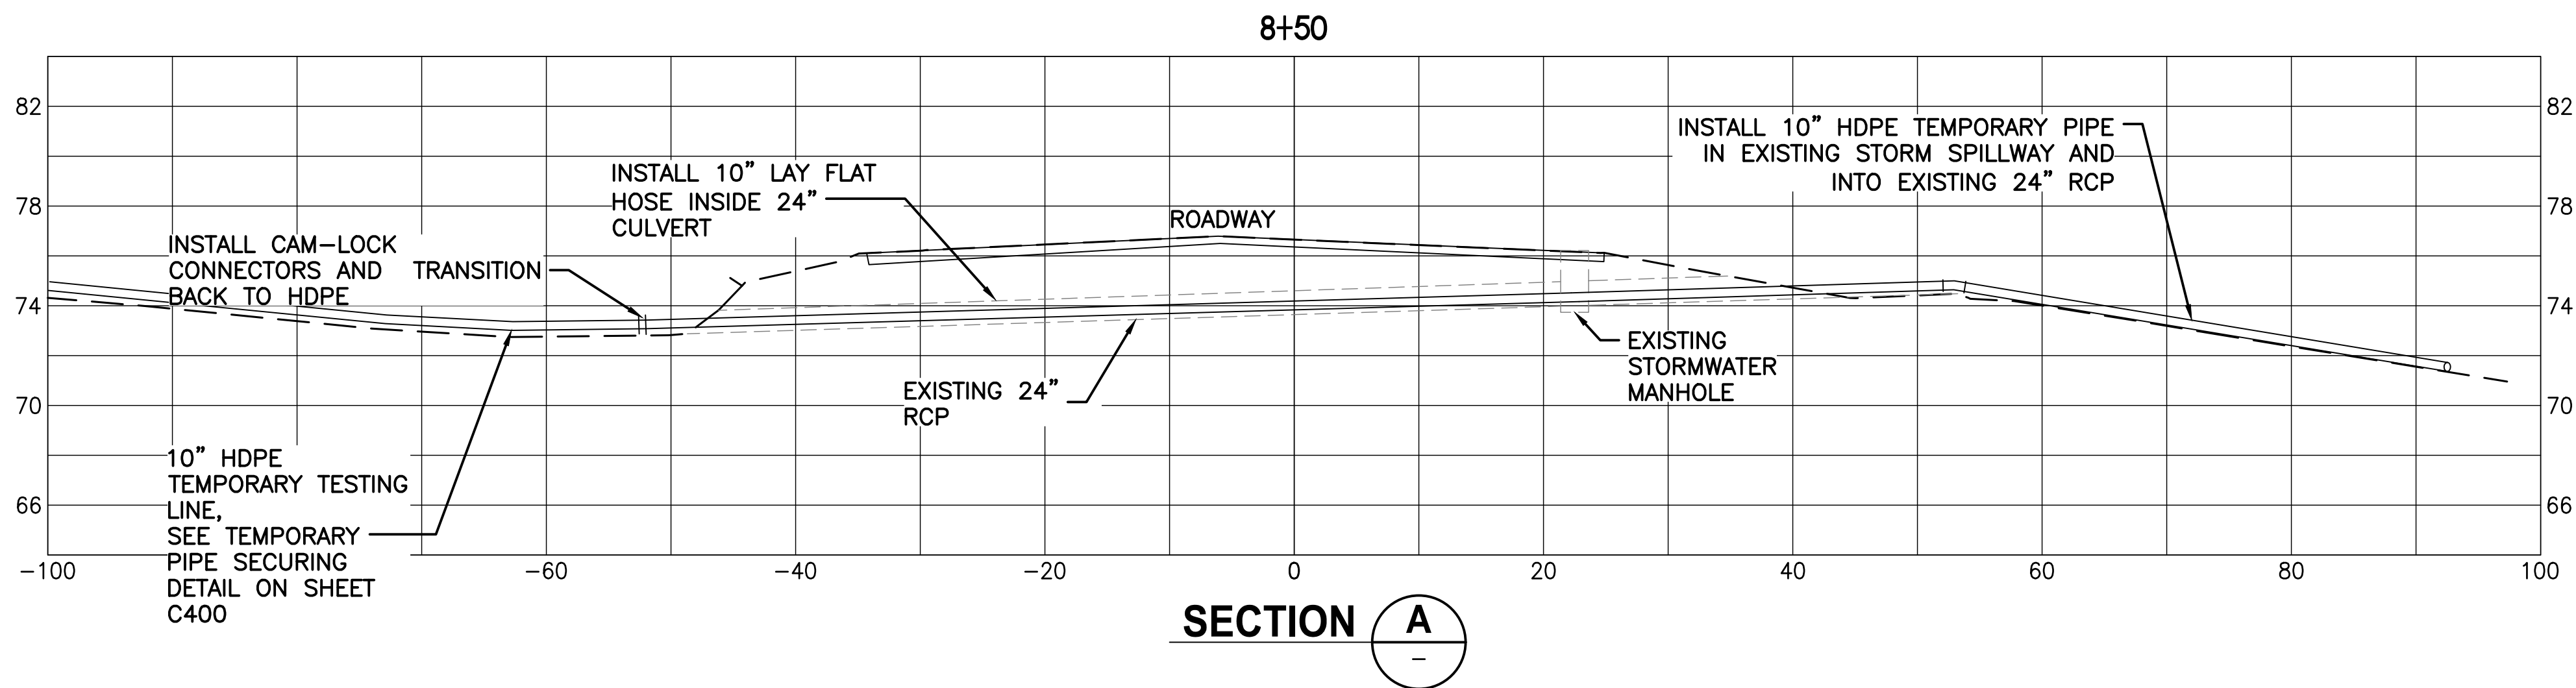

NORTH

SCALE: 1" = 100'

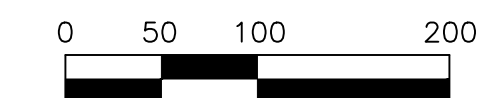

GRAPHIC SCALE

No.	Date	Comment

THIS ITEM HAS BEEN DIGITALLY SIGNED AND SEALED BY
SERGIO J. REYES, P.E. ON THE DATE ADJACENT TO THE SEAL.
PRINTED COPIES OF THE DOCUMENT ARE NOT CONSIDERED
SIGNED AND SEALED AND THE SIGNATURE MUST BE VERIFIED
ON ANY ELECTRONIC COPIES.

Professional Engineer of Record:

Sergio J. Reyes, P.E. 47311
Engineer Certificate No.

Project No: 23-096

Project phase: COUNTY SUBMITTAL

Project title:
SOUTHWEST NATURE PARK
ALACHUA COUNTY,
FLORIDA

Sheet title:

UTILITY SECTIONS

Designed: ---

Drawn: TAR

Checked: TAR

Date: 11/30/23

Sheet No.:

C401