

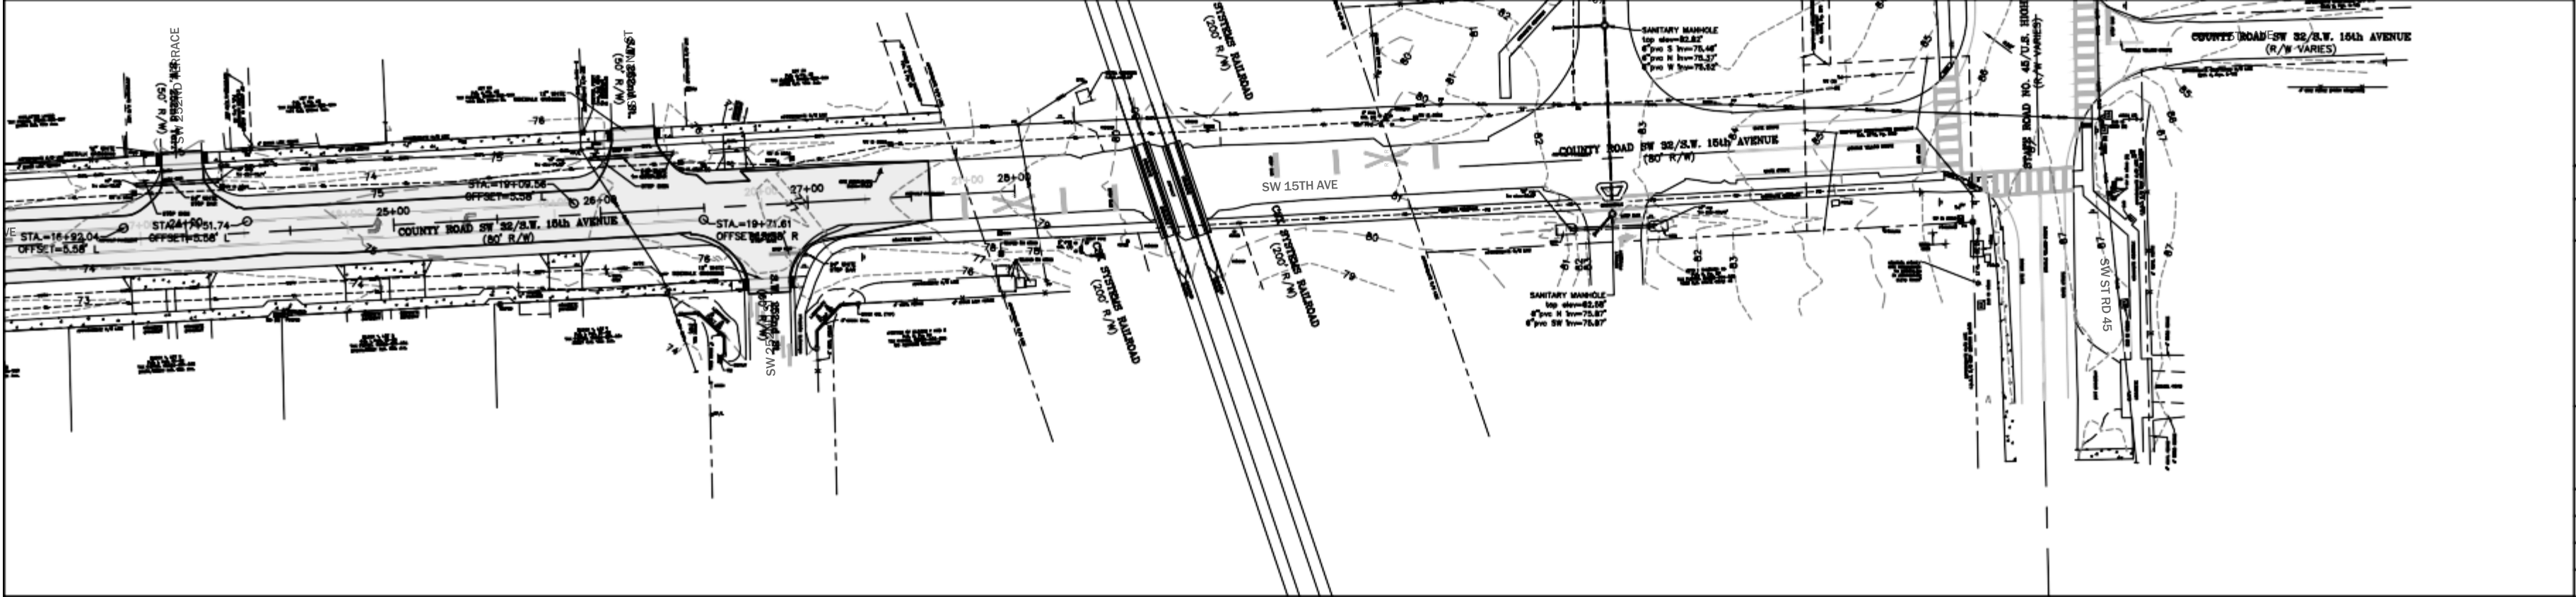
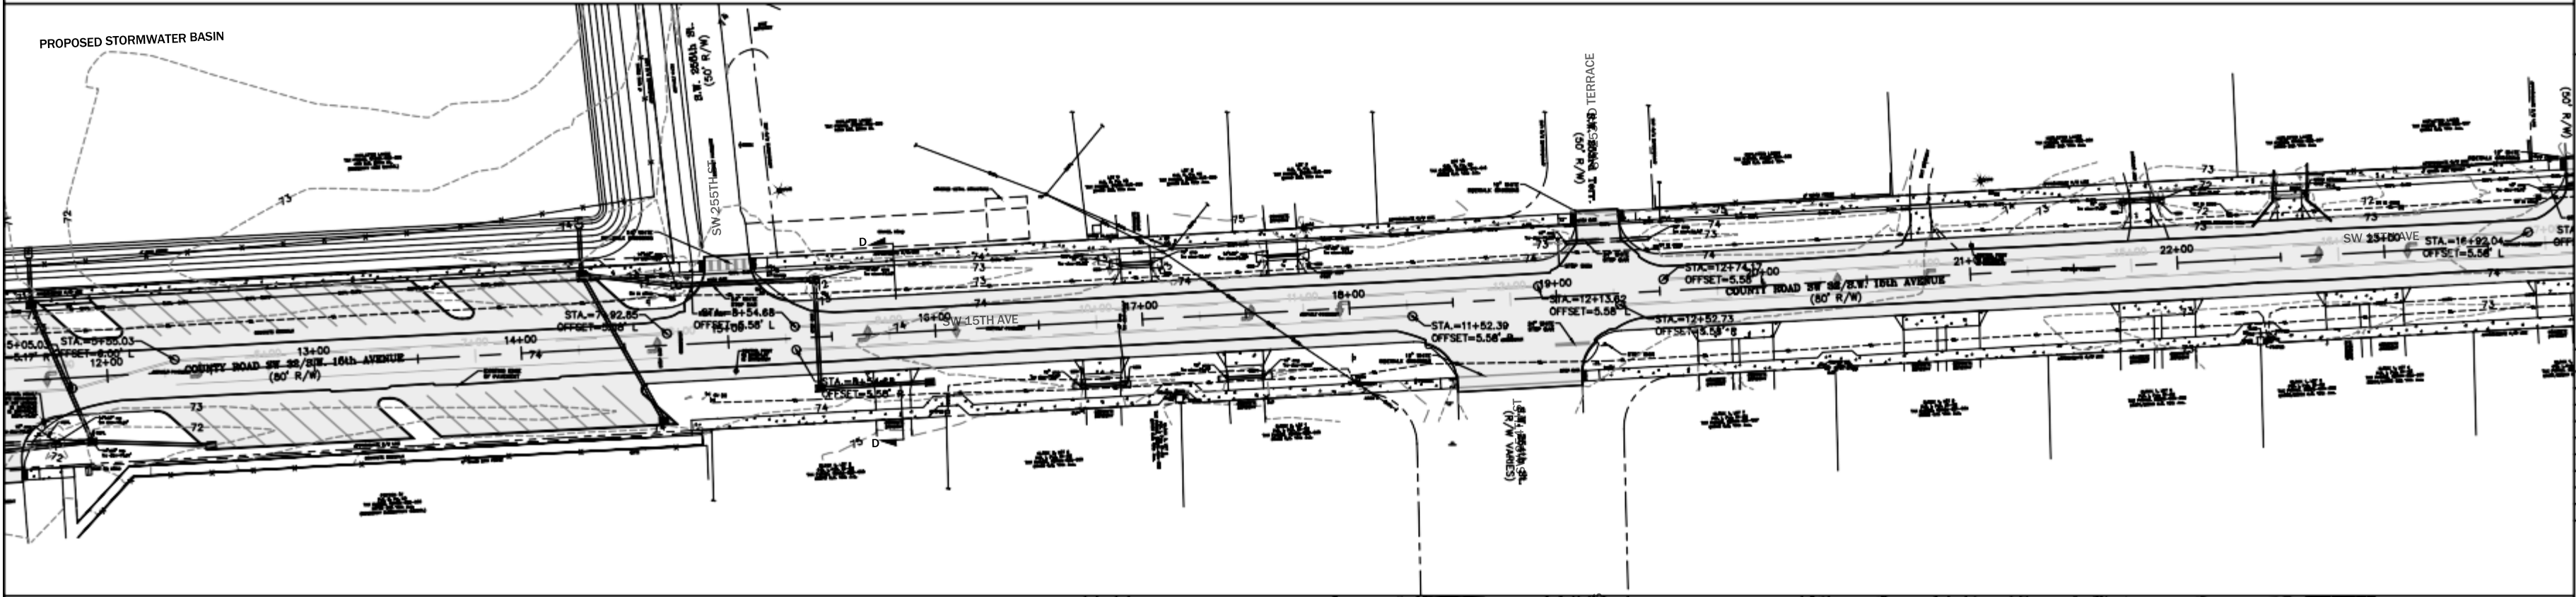


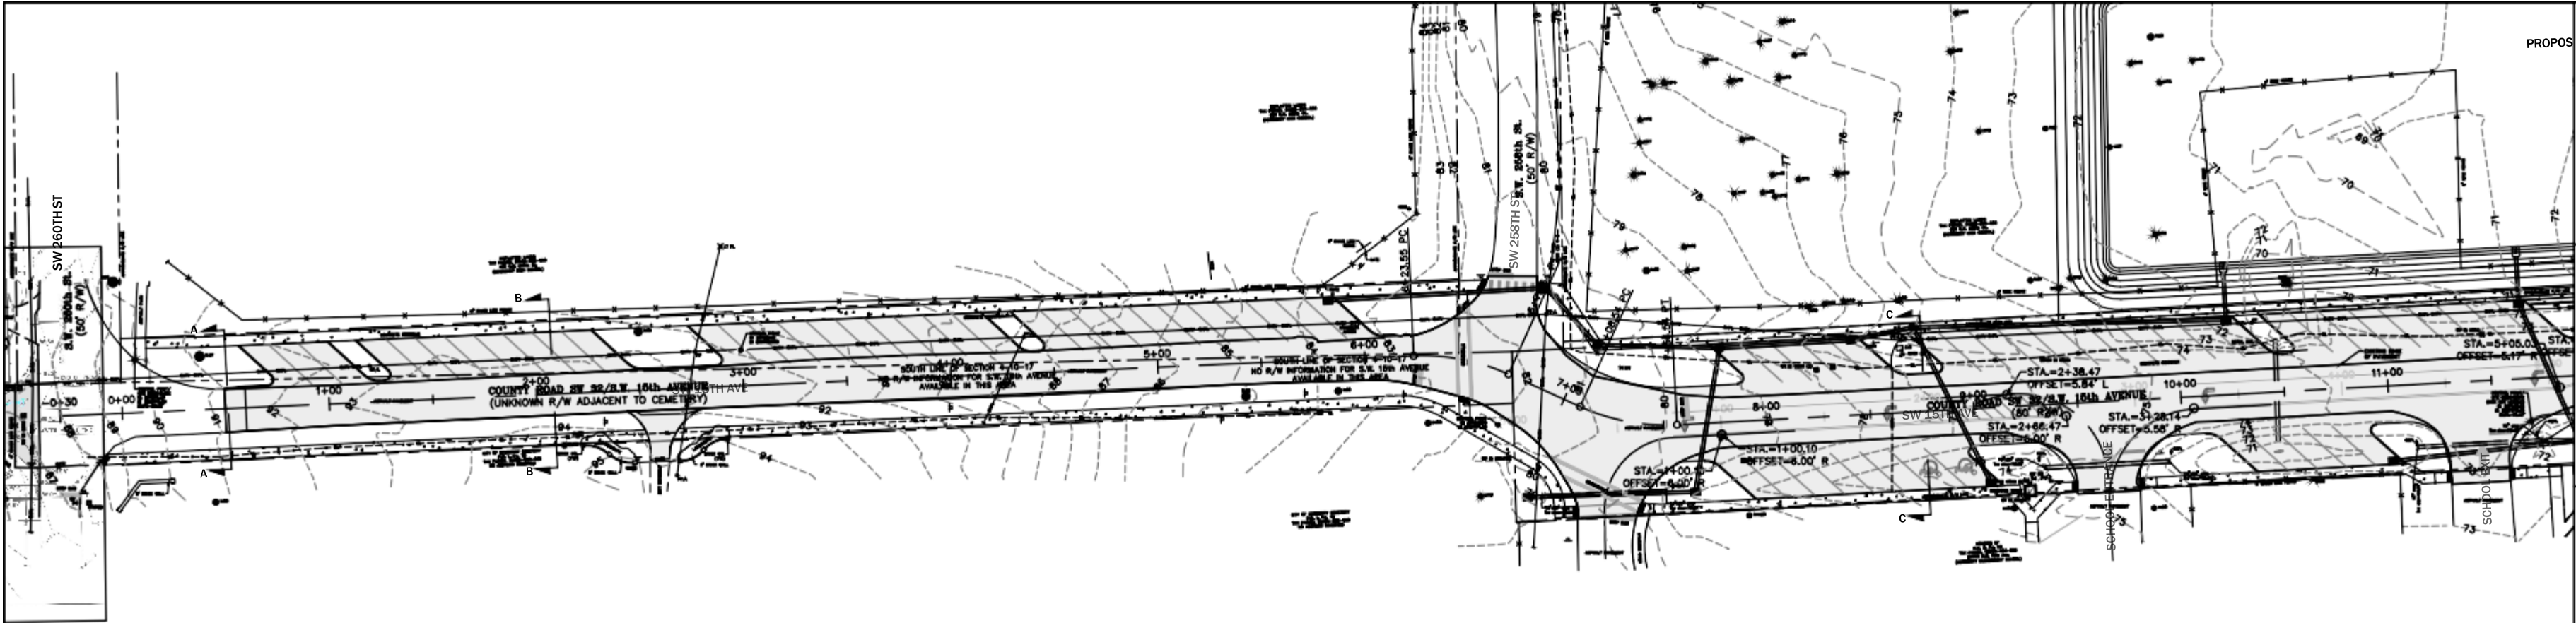

eda
consultants inc.
EB 2389
720 S.W. 2nd Ave, South Tower, Suite 300
GAINESVILLE, FLORIDA 32601
TEL (352) 373-3541
www.edafl.com mail@edafl.com

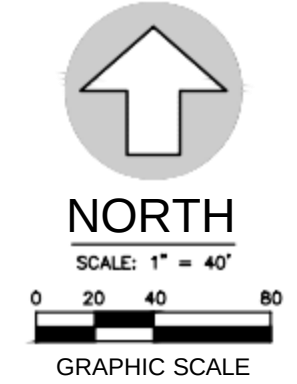

No.	Date	Comment

THIS ITEM HAS BEEN DIGITALLY SIGNED AND SEALED BY
CLAUDIA S. VEGA, P.E. ON THE DATE ADJACENT TO THE SEAL.
PRINTED COPIES OF THIS DOCUMENT ARE NOT CONSIDERED
SIGNED AND SEALED AND THE SIGNATURE MUST BE VERIFIED
ON ANY ELECTRONIC COPIES.

Professional Engineer of Record:

Claudia S. Vega, P.E. 51532
Engineer Certificate No.

Project No: 2022-0042

Project phase: CITY SUBMITTAL

Project title:

CITY OF NEWBERRY
SW 15TH AVENUE
ROADWAY
IMPROVEMENTS

Sheet title:
TEMPORARY TRAFFIC
CONTROL PLAN

Designed: CSV Sheet No.:
Drawn: TAR
Checked: TAR
Date: 06/16/23
C280