


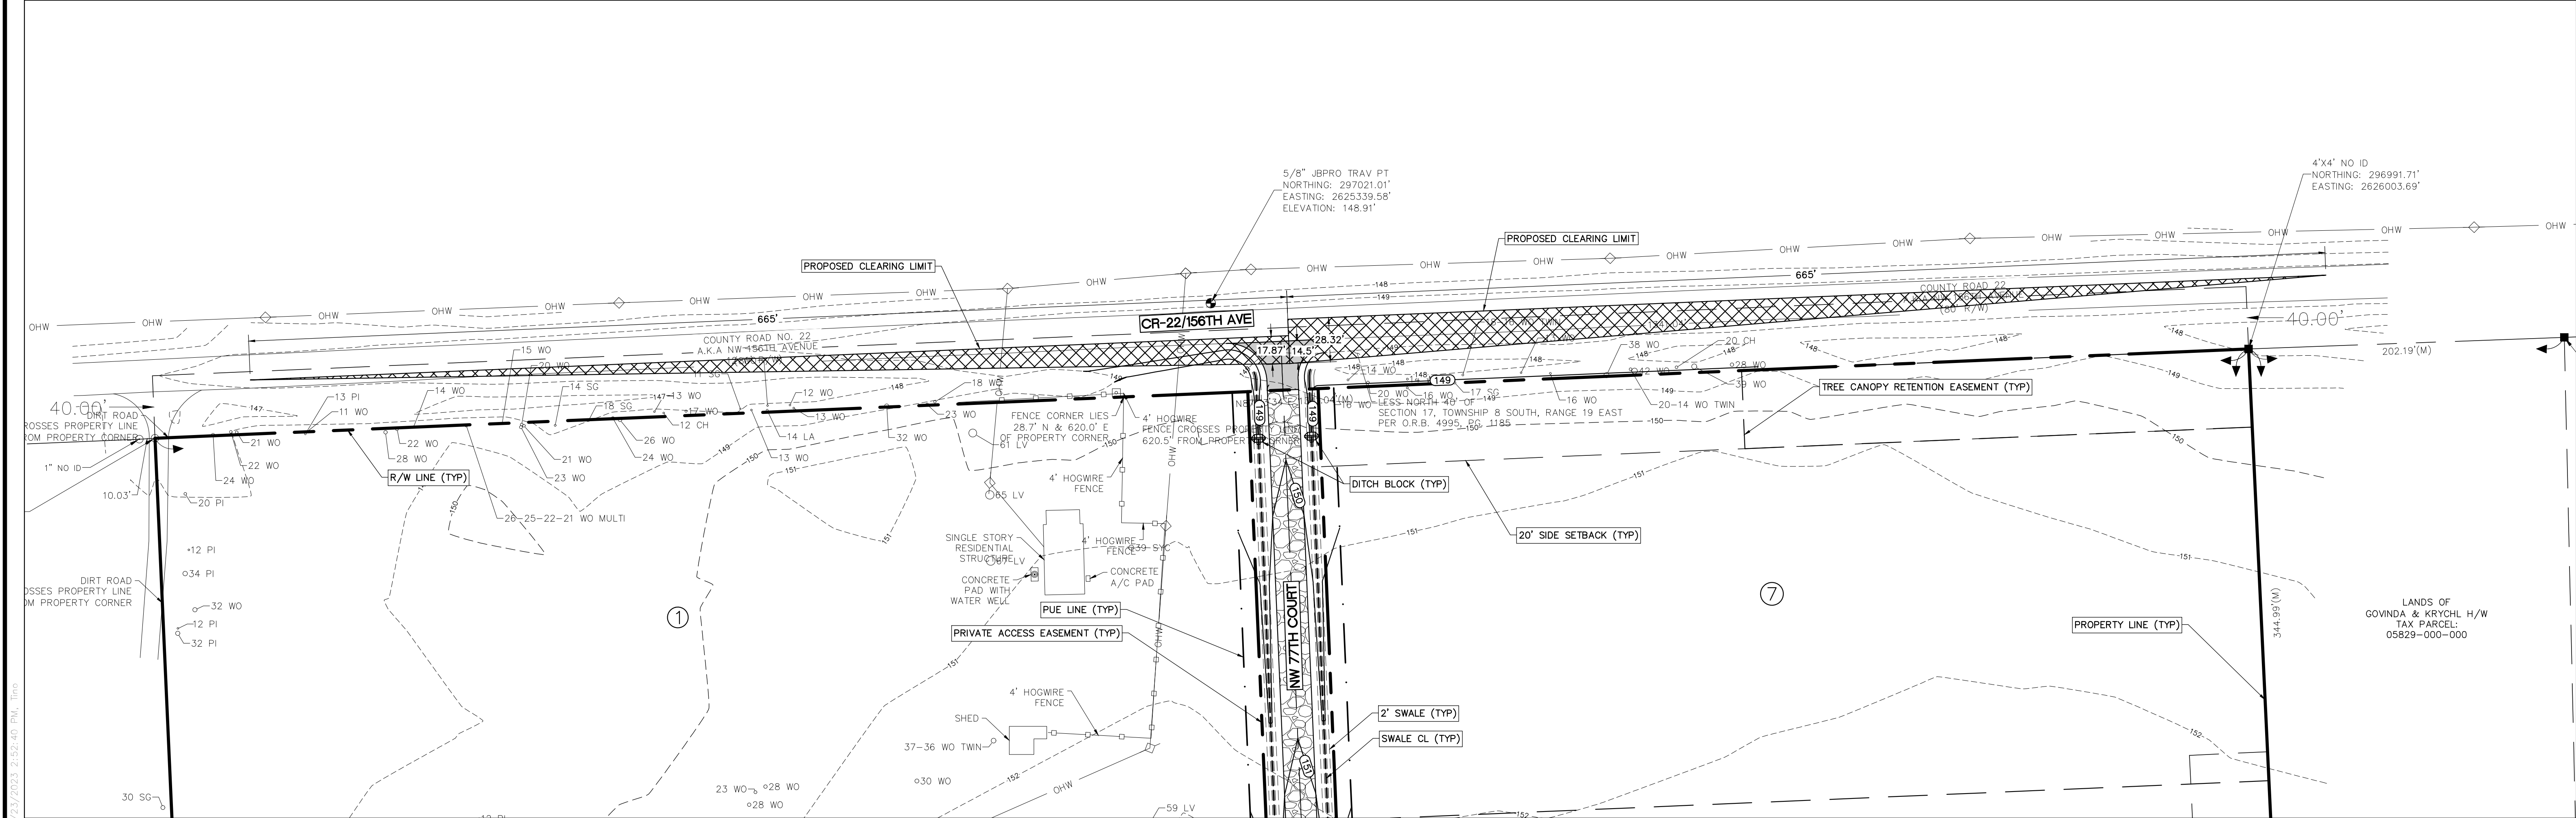



J:\600-22-01 - Sol Acres Rural Subdivision\Production\Civil\Map\10 Sight Triangle Exhibit.dwg, 10/23/2023 2:52:40 PM, Tim

GENERAL NOTES

- DESIGN SPEED = 60 MPH
- POSTED SPEED = 55 MPH
- SIGHT DISTANCE TRIANGLE STARTS 14.5' FROM EDGE OF TRAVEL WAY AS PER FDOT DESIGN MANUAL INDEX NO. 212 FY 2023-2024

LEGEND

- PROPOSED ASPHALT PAVEMENT
- PROPOSED STABILIZED LIMEROCK
- PROPOSED CLEARING

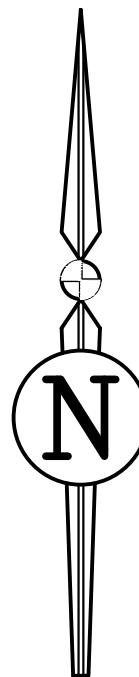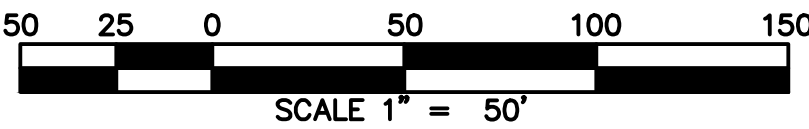

REVISIONS				
NO.	DATE	DESCRIPTION	DRWN	APPR

ENGINEER OF RECORD:		LOGAN B. PETERS, PE FLORIDA LICENSE NO. 88516

PRELIMINARY
NOT FOR
CONSTRUCTION

THIS DOCUMENT IS ISSUED FOR
THE PURPOSE OF REVIEW ONLY
AND IS NOT INTENDED FOR
FINAL PERMITTING, BIDDING, OR
CONSTRUCTION PURPOSES.

JBPro
CIVIL ENGINEERING | LAND PLANNING
SURVEYING | CONSTRUCTION SERVICES

3530 NW 43rd Street | Gainesville, Florida 32606
4420 US-1 S, Suite 1 | St. Augustine, Florida 32086
Gainesville: (352) 375-8999 | St. Augustine: (904) 789-8999
Toll Free: (844) Go-JBPro | E-mail: contact@jbpro.com

SHEET TITLE:		DATE:	
		OCTOBER 2023	
CLIENT:		PROJECT NO:	
BRUCE SHERMAN GAINESVILLE, FL		560-22-01	
PROJECT:		SHEET NO:	
SOL ACRES RURAL SUBDIVISION		1.0	