


\\server3\engprojects\GRU - Southwest Nature Park - 2023-0096- Jones Edmunds\Plans\Current DWG\G23096\1.dwg, C150 - TREE, 11/30/2023 3:02:39 PM, TAR

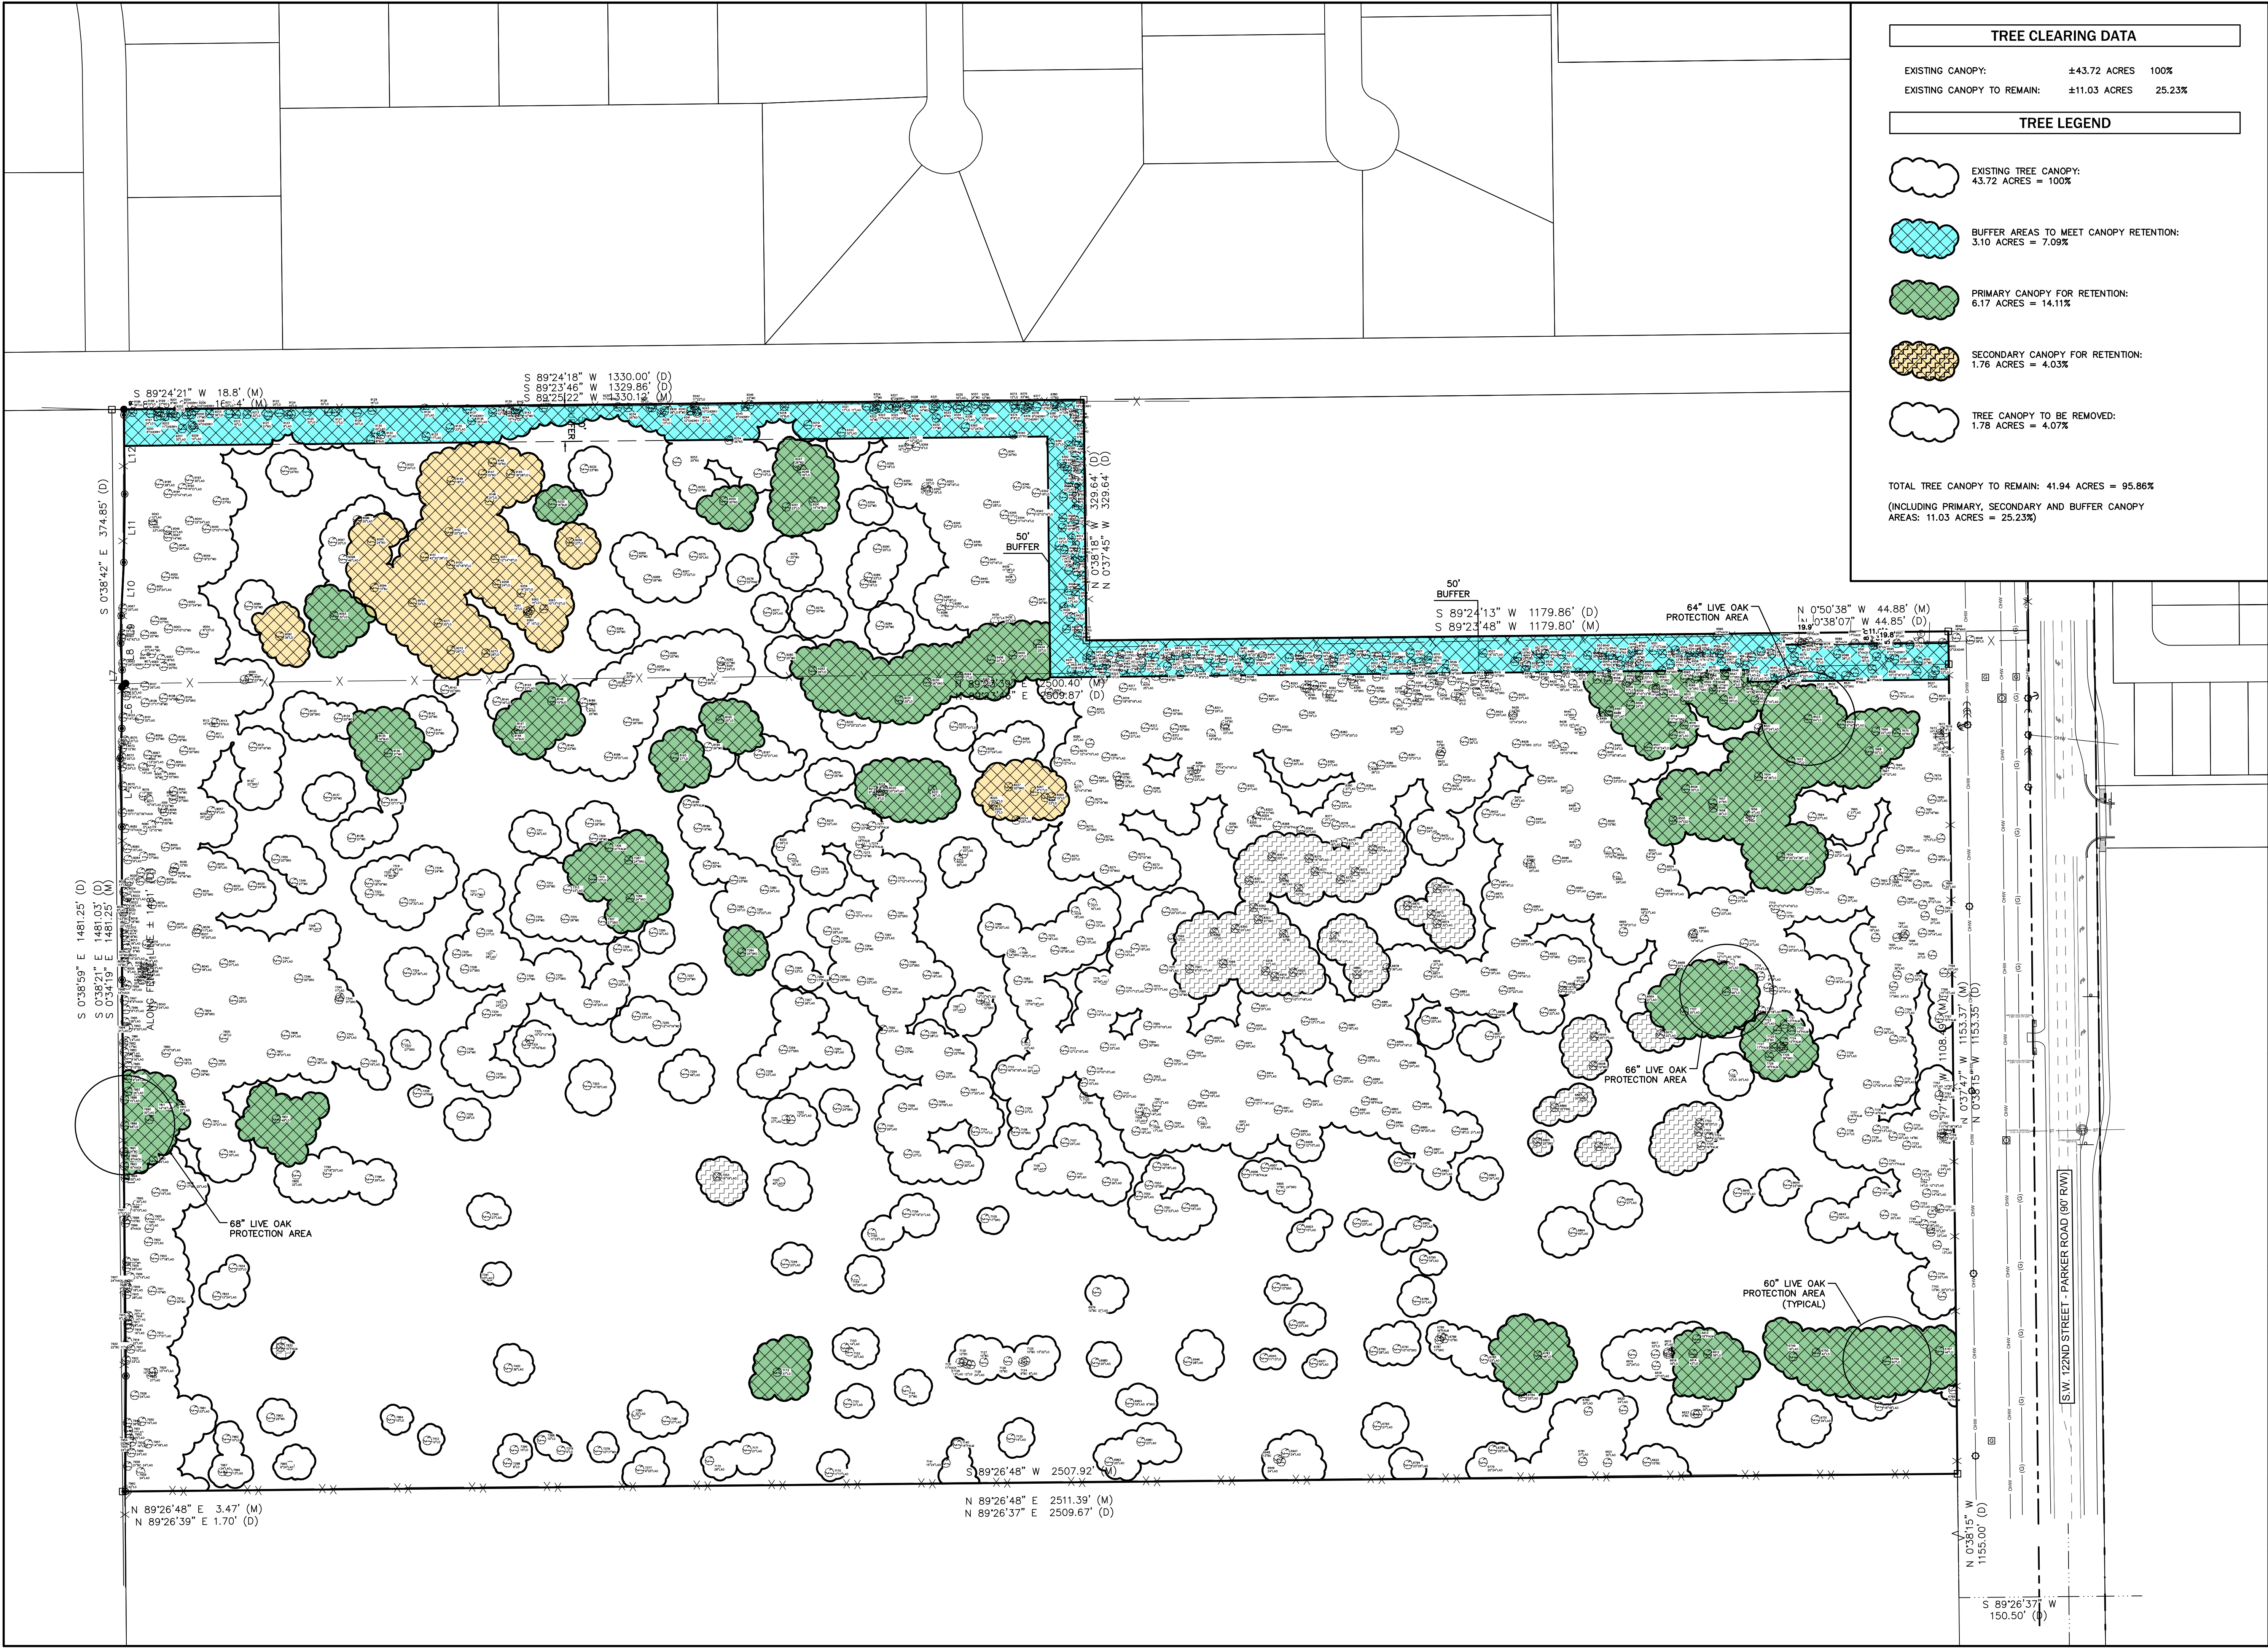

TREE CLEARING DATA

EXISTING CANOPY: ±43.72 ACRES 100%
EXISTING CANOPY TO REMAIN: ±11.03 ACRES 25.23%

TREE LEGEND


- EXISTING TREE CANOPY: 43.72 ACRES = 100%
- BUFFER AREAS TO MEET CANOPY RETENTION: 3.10 ACRES = 7.09%
- PRIMARY CANOPY FOR RETENTION: 6.17 ACRES = 14.11%
- SECONDARY CANOPY FOR RETENTION: 1.76 ACRES = 4.03%
- TREE CANOPY TO BE REMOVED: 1.78 ACRES = 4.07%

TOTAL TREE CANOPY TO REMAIN: 41.94 ACRES = 95.86%
(INCLUDING PRIMARY, SECONDARY AND BUFFER CANOPY AREAS: 11.03 ACRES = 25.23%)

eda
consultants inc.
EB 2389
720 S.W. 2nd Ave, South Tower, Suite 300
GAINESVILLE, FLORIDA 32601
TEL: (352) 373-3541
www.edafl.com permitting@edafl.com


JonesEdmunds
Integrity • Knowledge • Service

Wetland
Solutions Inc

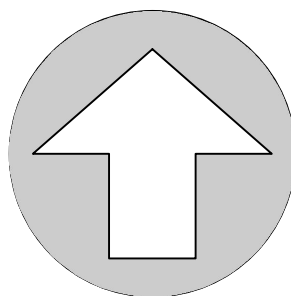

NORTH

SCALE: 1" = 100'

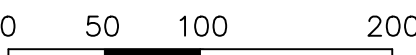

GRAPHIC SCALE

No.	Date	Comment

THIS ITEM HAS BEEN DIGITALLY SIGNED AND SEALED BY
SERGIO J. REYES, P.E. ON THE DATE ADJACENT TO THE SEAL.
PRINTED COPIES OF THIS DOCUMENT ARE NOT CONSIDERED
SIGNED AND SEALED AND THE SIGNATURE MUST BE VERIFIED
ON ANY ELECTRONIC COPIES.

Professional Engineer of Record:

Sergio J. Reyes, P.E. 47311
Engineer Certificate No.

Project No: 23-096

Project phase: COUNTY SUBMITTAL

Project title:

SOUTHWEST NATURE PARK
ALACHUA COUNTY,
FLORIDA

Sheet title:
TREE CANOPY
PRESERVATION PLAN

Designed: ---	Sheet No.:
Drawn: TAR	C150
Checked: TAR	
Date: 11/30/23	