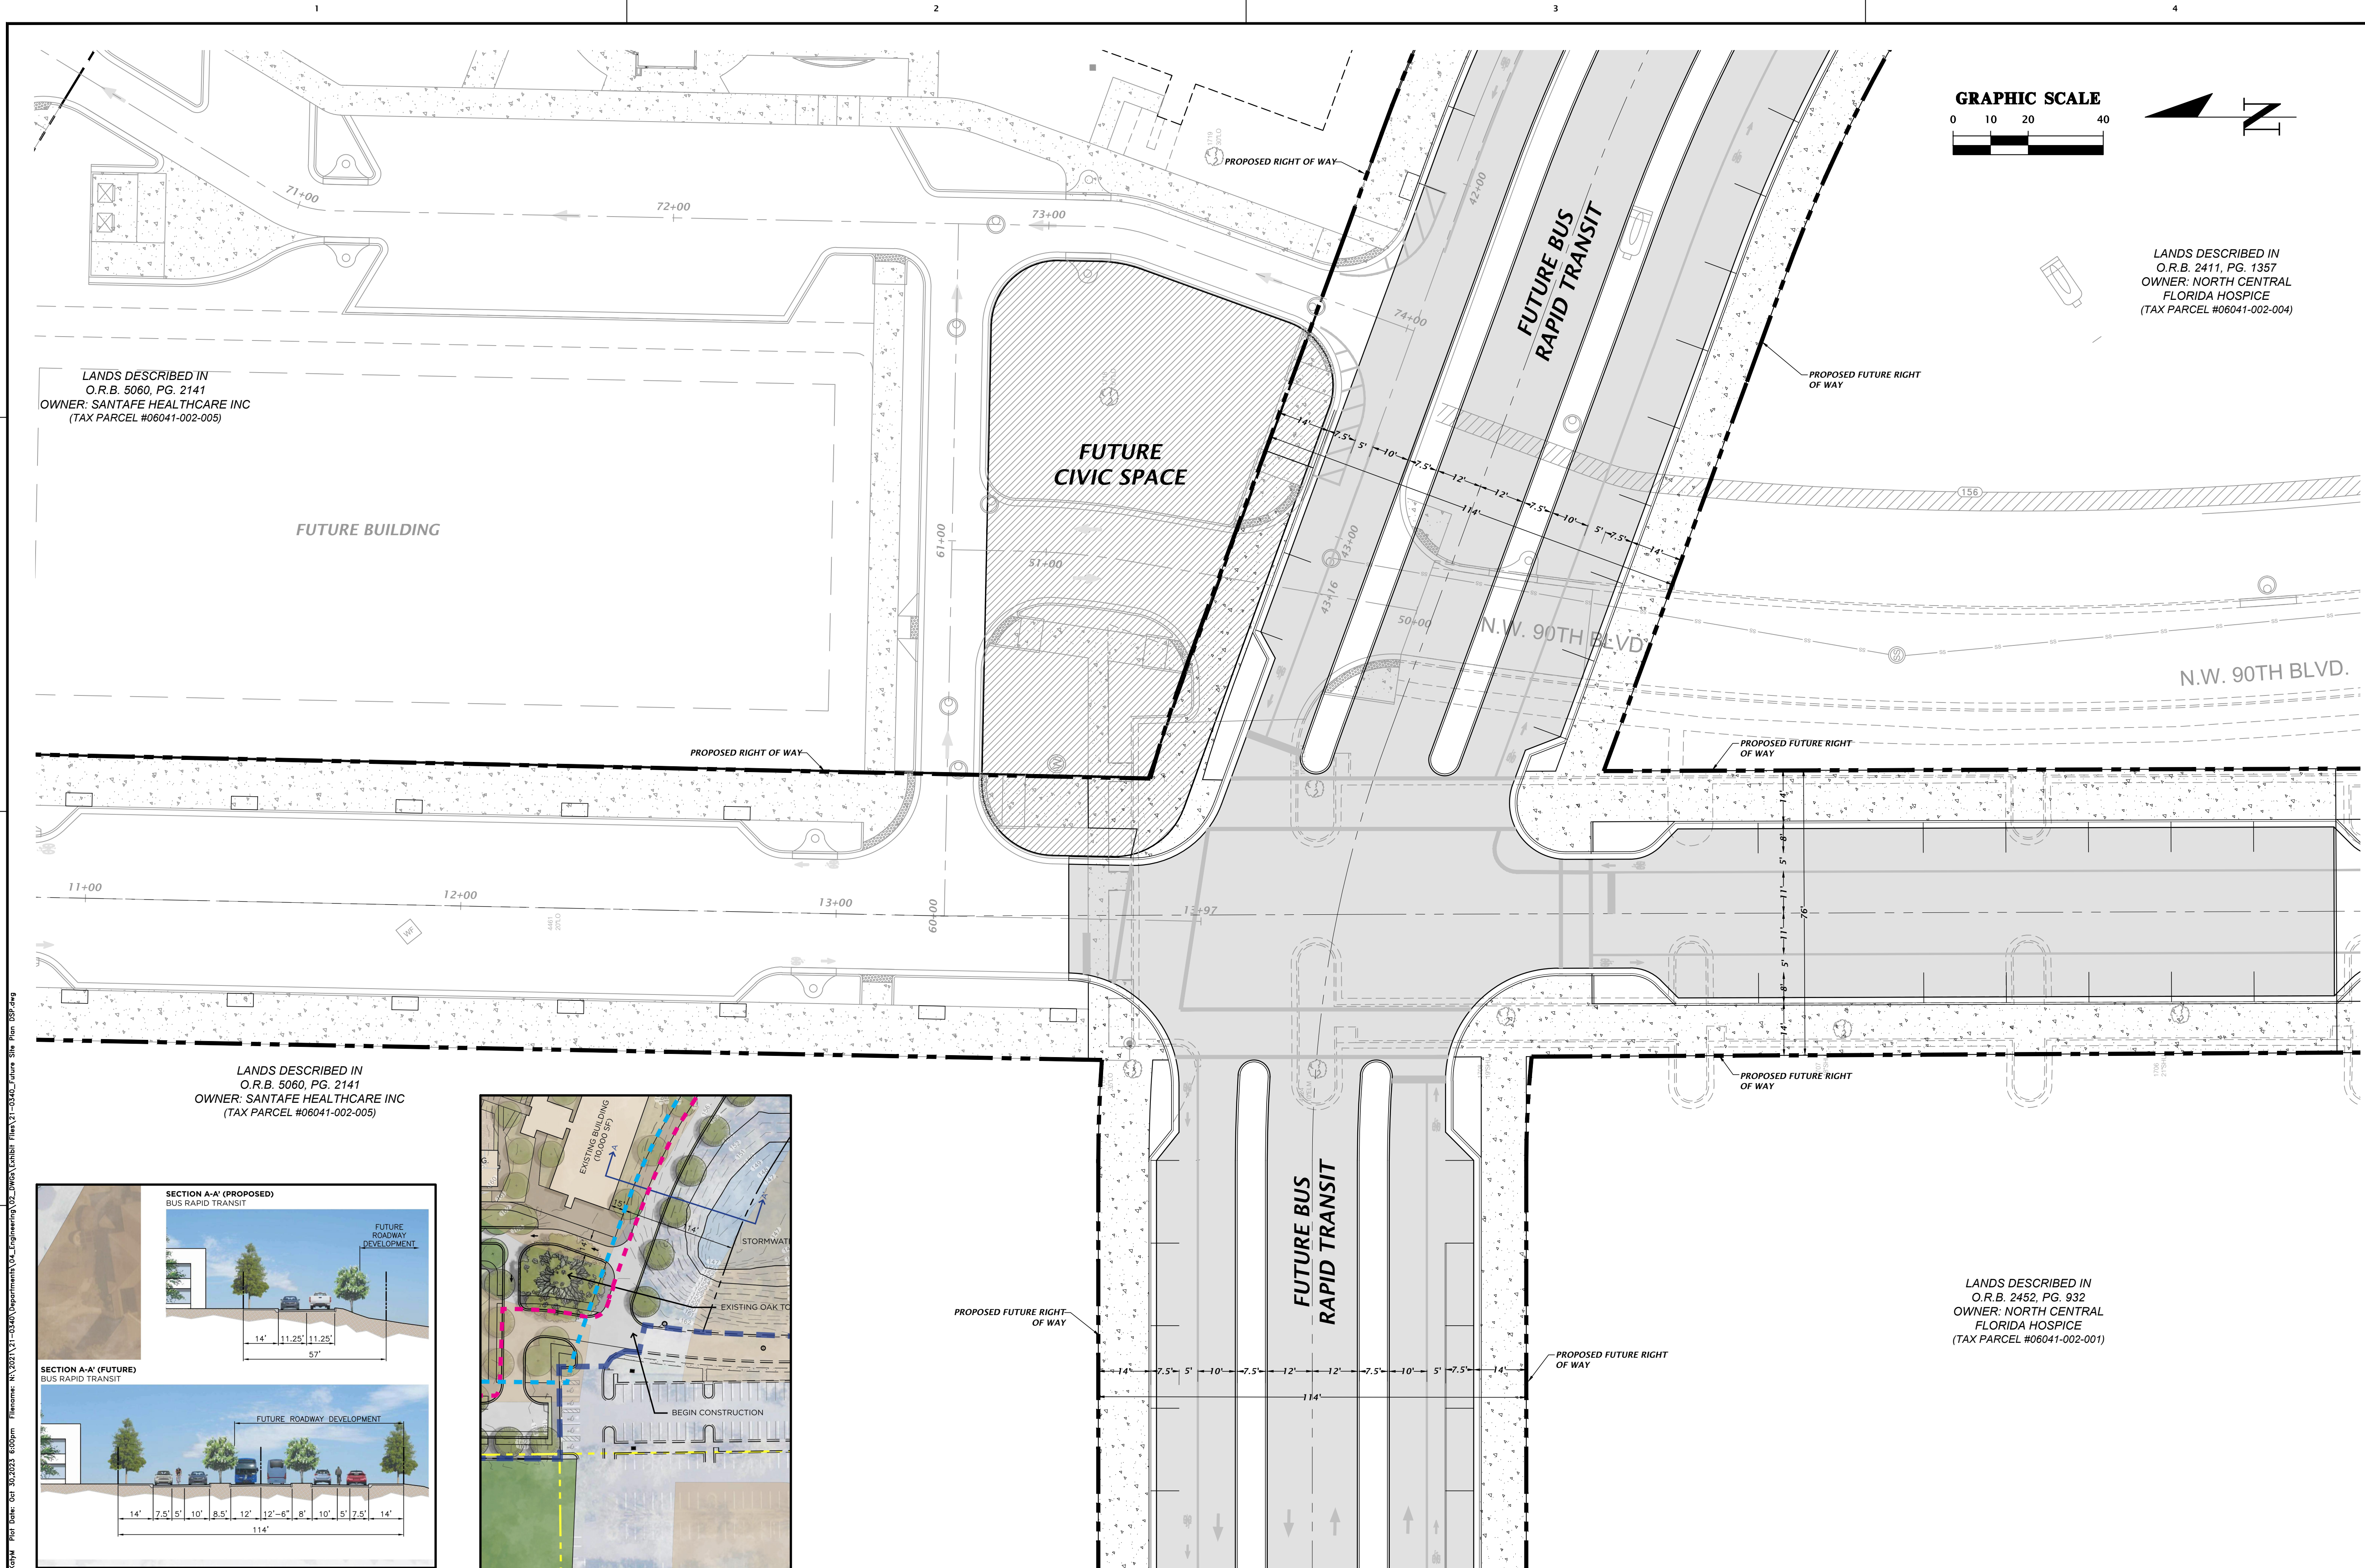


LANDS DESCRIBED IN
O.R.B. 2411, PG. 1357
OWNER: NORTH CENTRAL
FLORIDA HOSPICE
(TAX PARCEL #06041-002-004)

LANDS DESCRIBED IN
O.R.B. 5060, PG. 2141
OWNER: SANTA FE HEALTHCARE INC
(TAX PARCEL #06041-002-005)

FUTURE BUILDING

FUTURE CIVIC SPACE



FUTURE BUS
RAPID TRANSIT

N.W. 90TH BLVD.

N.W. 90TH BLVD.

LANDS DESCRIBED IN
O.R.B. 5060, PG. 2141
OWNER: SANTA FE HEALTHCARE INC
(TAX PARCEL #06041-002-005)

LANDS DESCRIBED IN
O.R.B. 2452, PG. 932
OWNER: NORTH CENTRAL
FLORIDA HOSPICE
(TAX PARCEL #06041-002-001)

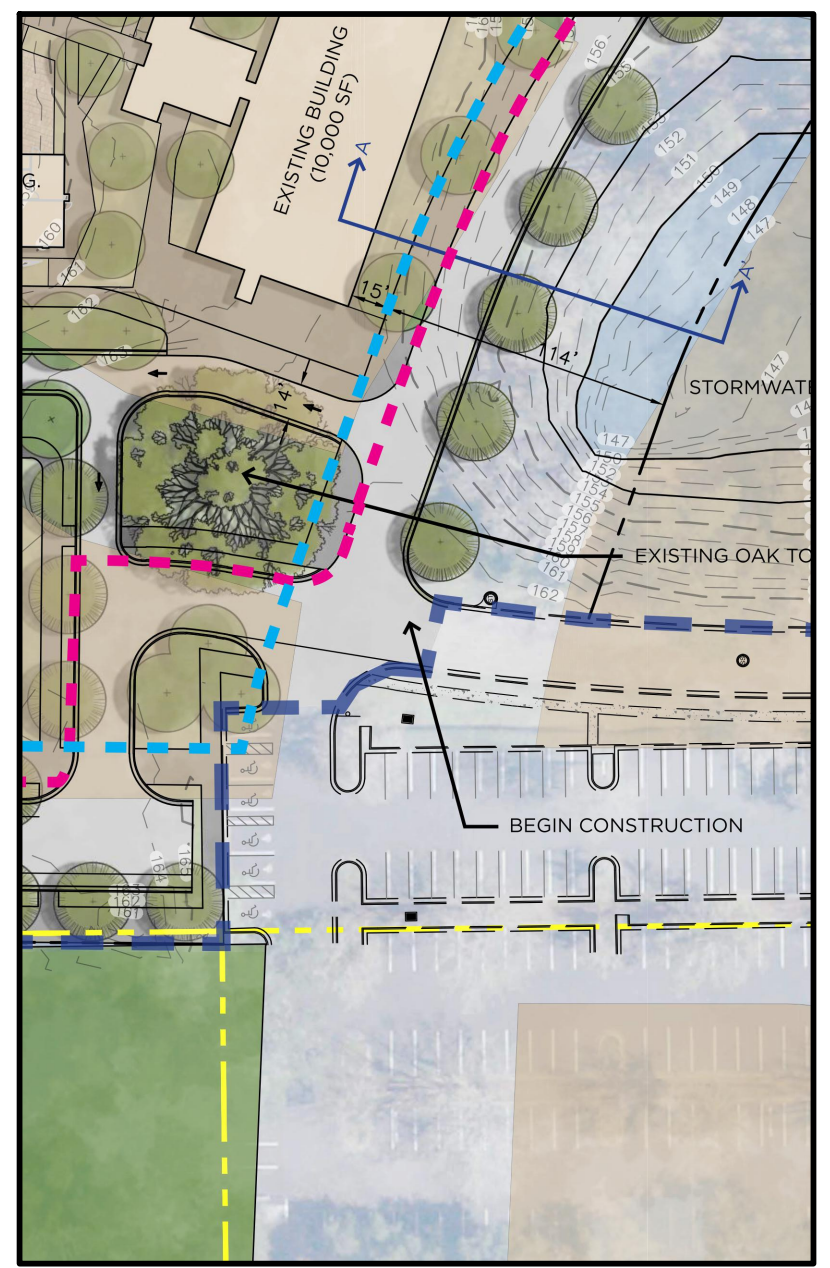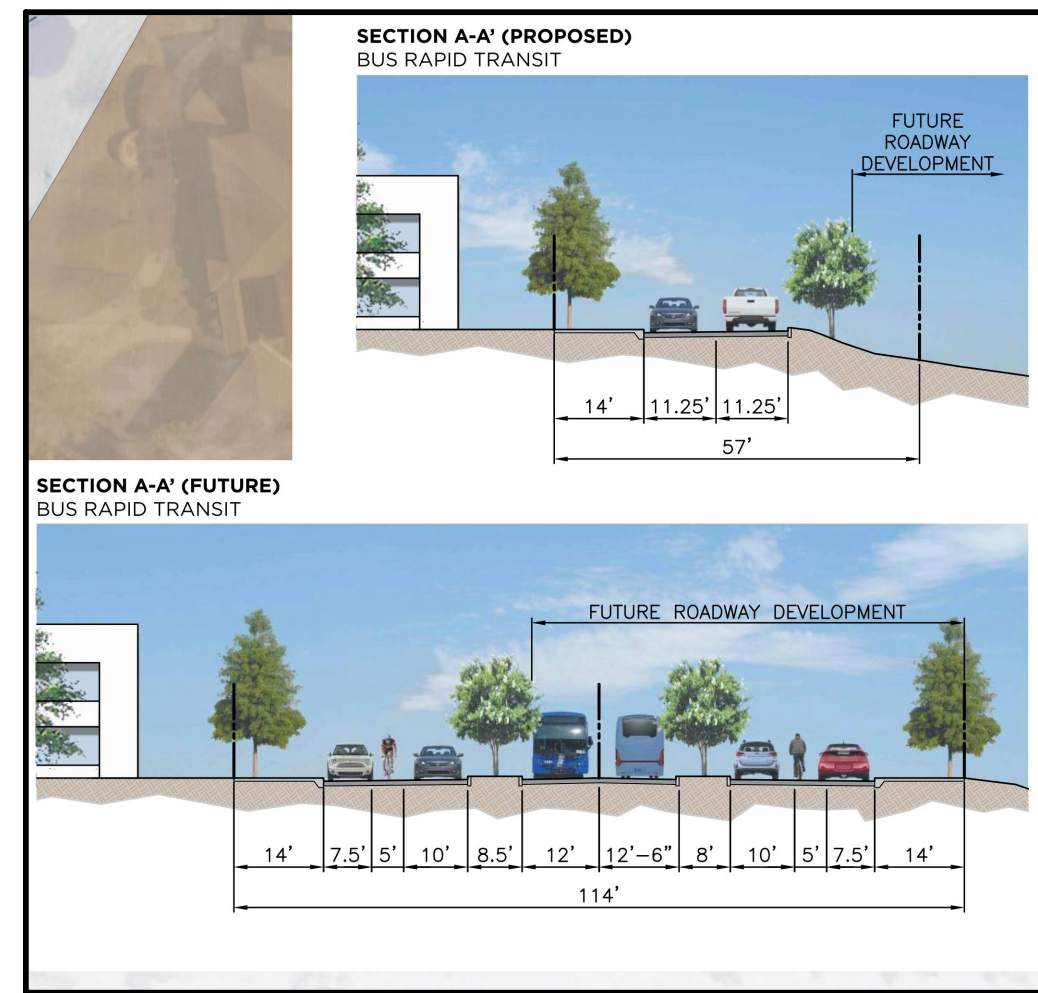

PROPOSED FUTURE RIGHT OF WAY

PROPOSED FUTURE RIGHT OF WAY

11801 Research Drive Alachua, Florida 32615 (352) 331-1976 www.chw-inc.com		est. 1988 FLORIDA CA-5075	
CHW		Professional Consultants	
VERY SCALE ON BASED ON ORIGINAL DRAWING IF ANY DIMENSIONS DO NOT MATCH THIS SHEET, ADJUST SCALES ACCORDINGLY.		1"=20'	
CONSTRUCTION REVIEW		SUBMITTALS	
CLIENT		PROJECT	
UF HEALTH SHANDS HOSPITAL		UF HEALTH RECOVERY CENTER AT UF HEALTH SANTA FE VILLAGE TOD PHASE - 1	
SHEET TITLE		FUTURE ROADWAY LAYOUT	
PROJECT NUMBER		21-0340.02	
DESIGNER		RANDALL SCOTT OLNEY	
CHECKER			
DATE			
FL PE No. 68382		EXHIBIT	