



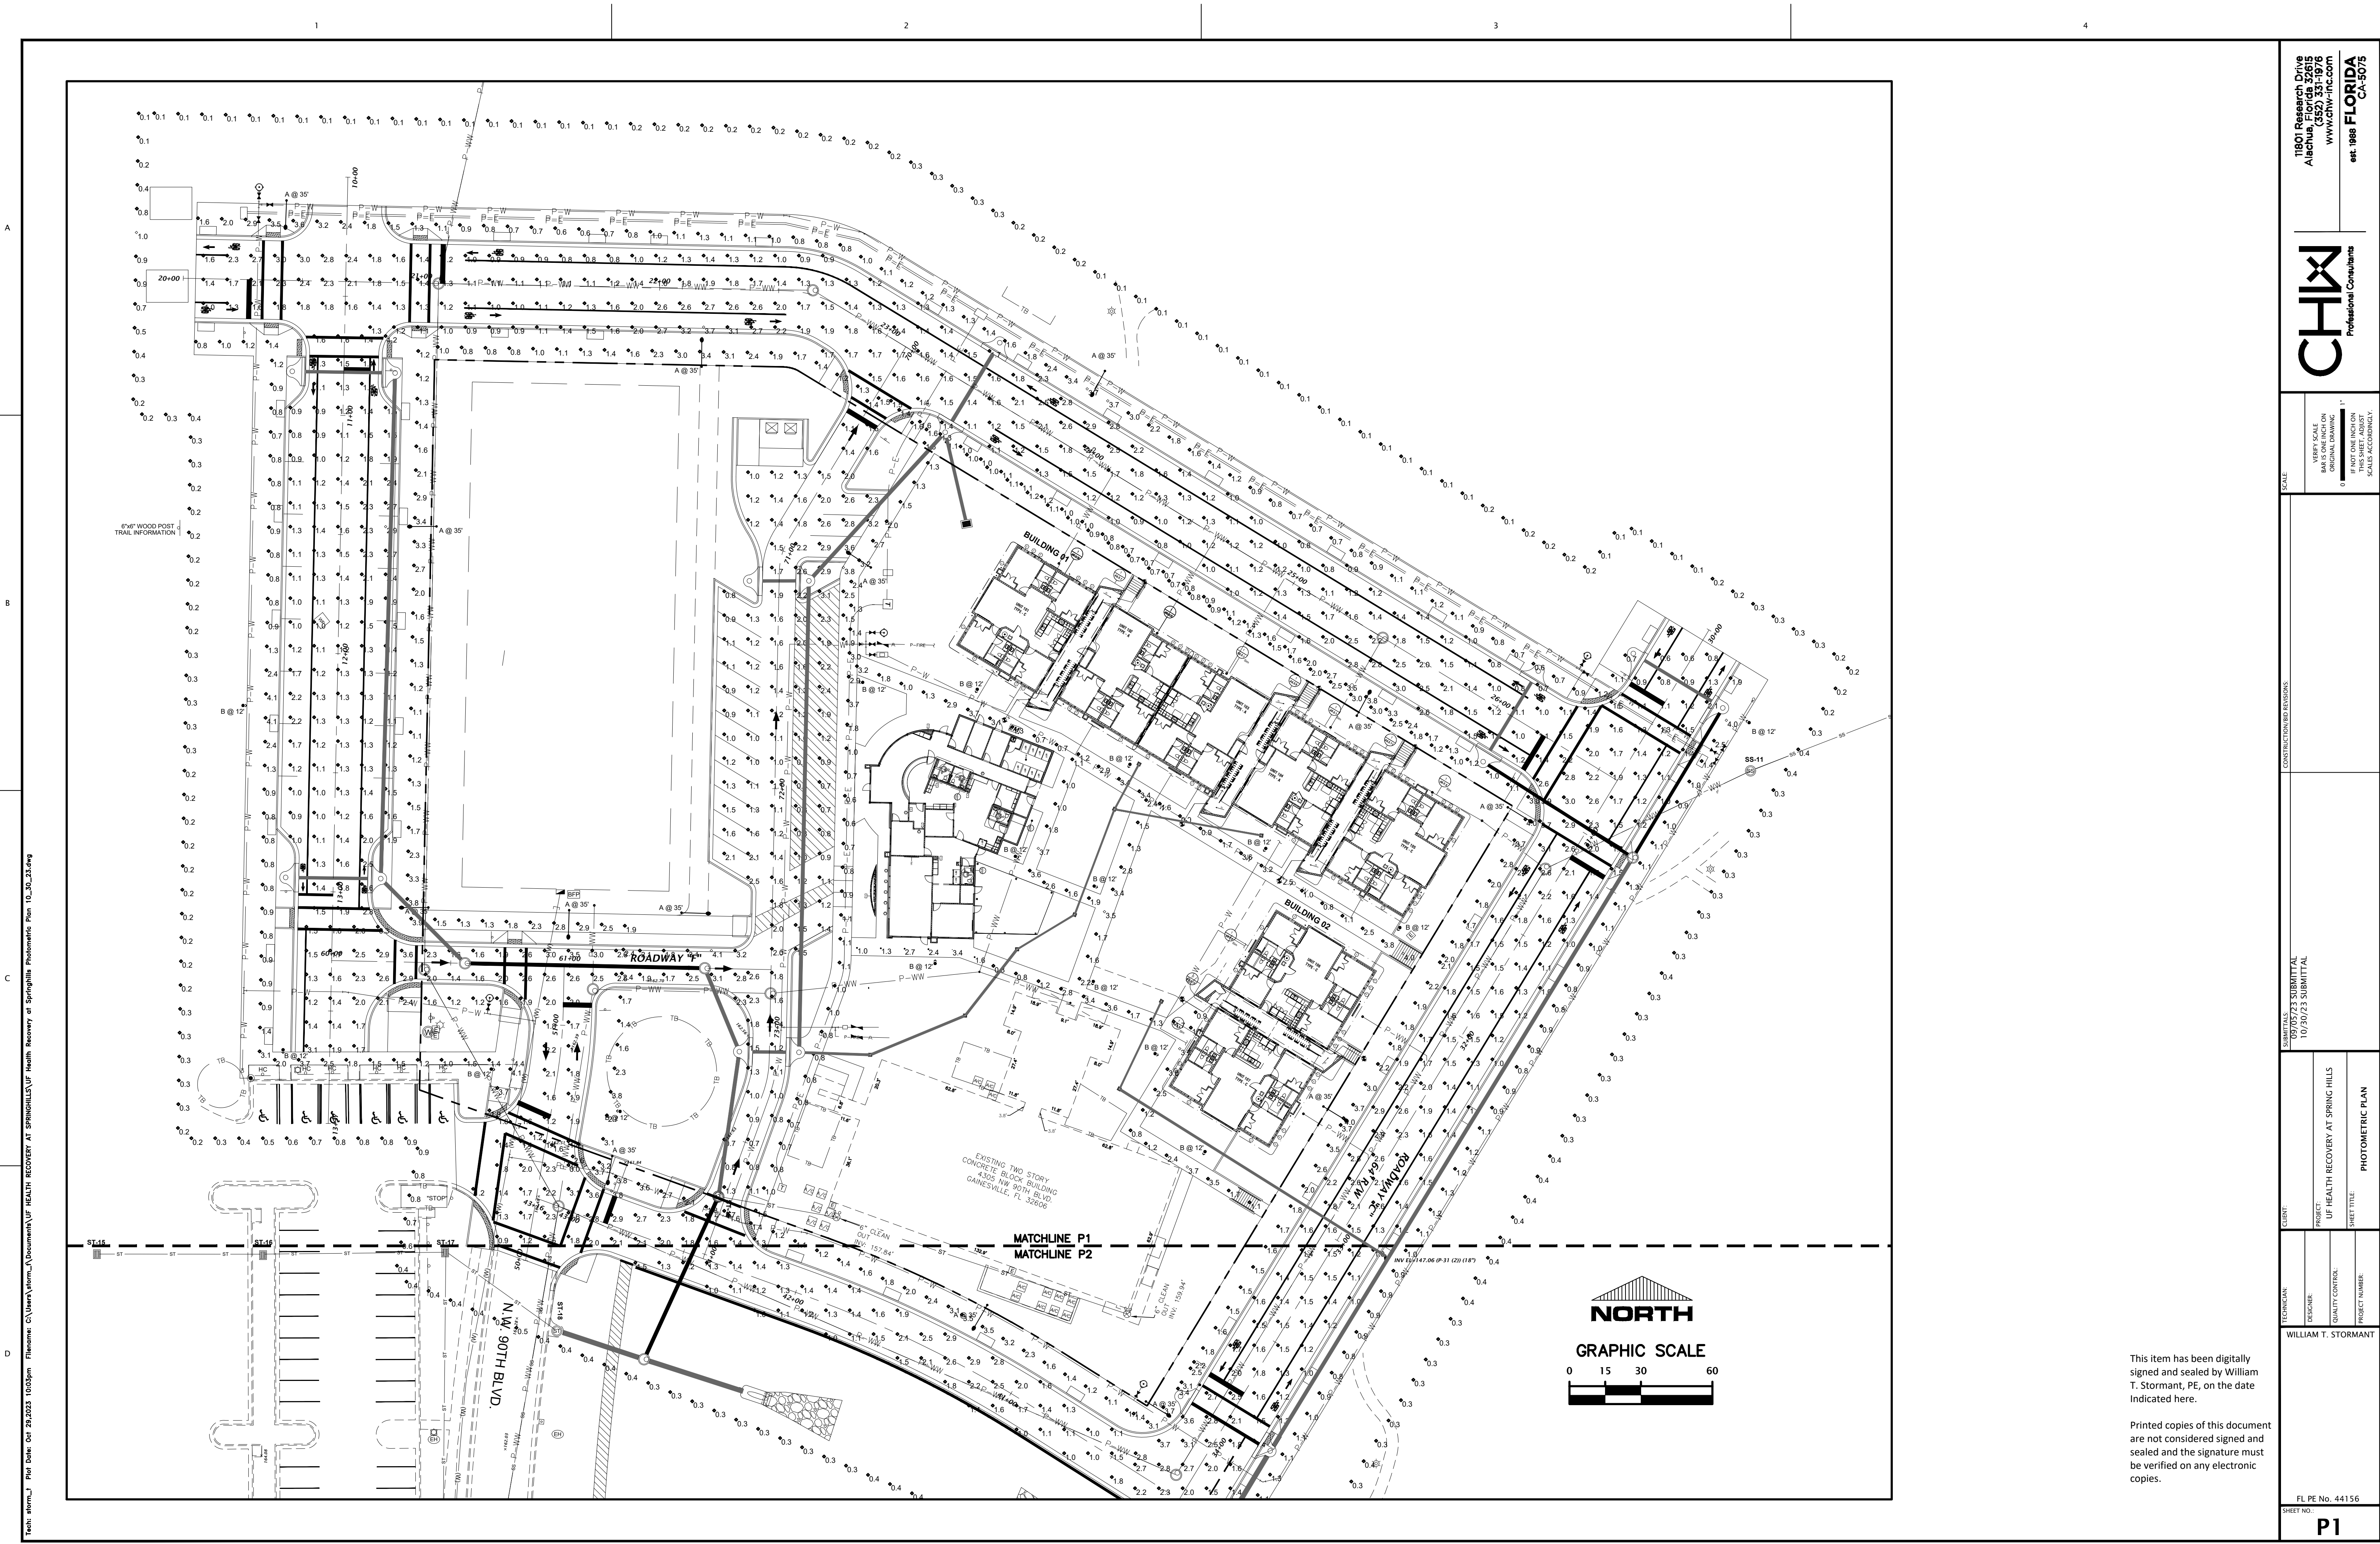


Text: Storm_1 Plot Date: Oct 29, 2023 1:03:30pm Filename: C:\Users\storm_1\Documents\UF Health Recovery at SpringHills\Photometrics Plan 10_30_23.dwg


11801 Research Drive Alachua, FL 32009 (352) 331-1976 www.chw-inc.com est. 1988 FLORIDA CA-5075	
CHW Professional Consultants	
SCALE VERY SCALE BASED ON ORIGINAL DRAWING 1" = 30' (1:90) THIS DRAWING IS NOT TO BE USED FOR ANY OTHER SCALE ACCORDING.	
SUBMITTAL 10/30/23 SUBMITTAL 10/30/23 SUBMITTAL	
CLIENT PROJECT SHEET TITLE PROJECT NUMBER	UP HEALTH RECOVERY AT SPRING HILLS PHOTOMETRIC PLAN
FL PE No. 44156 SHEET NO. P1	

This item has been digitally signed and sealed by William T. Stormant, PE, on the date indicated here.

Printed copies of this document are not considered signed and sealed and the signature must be verified on any electronic copies.

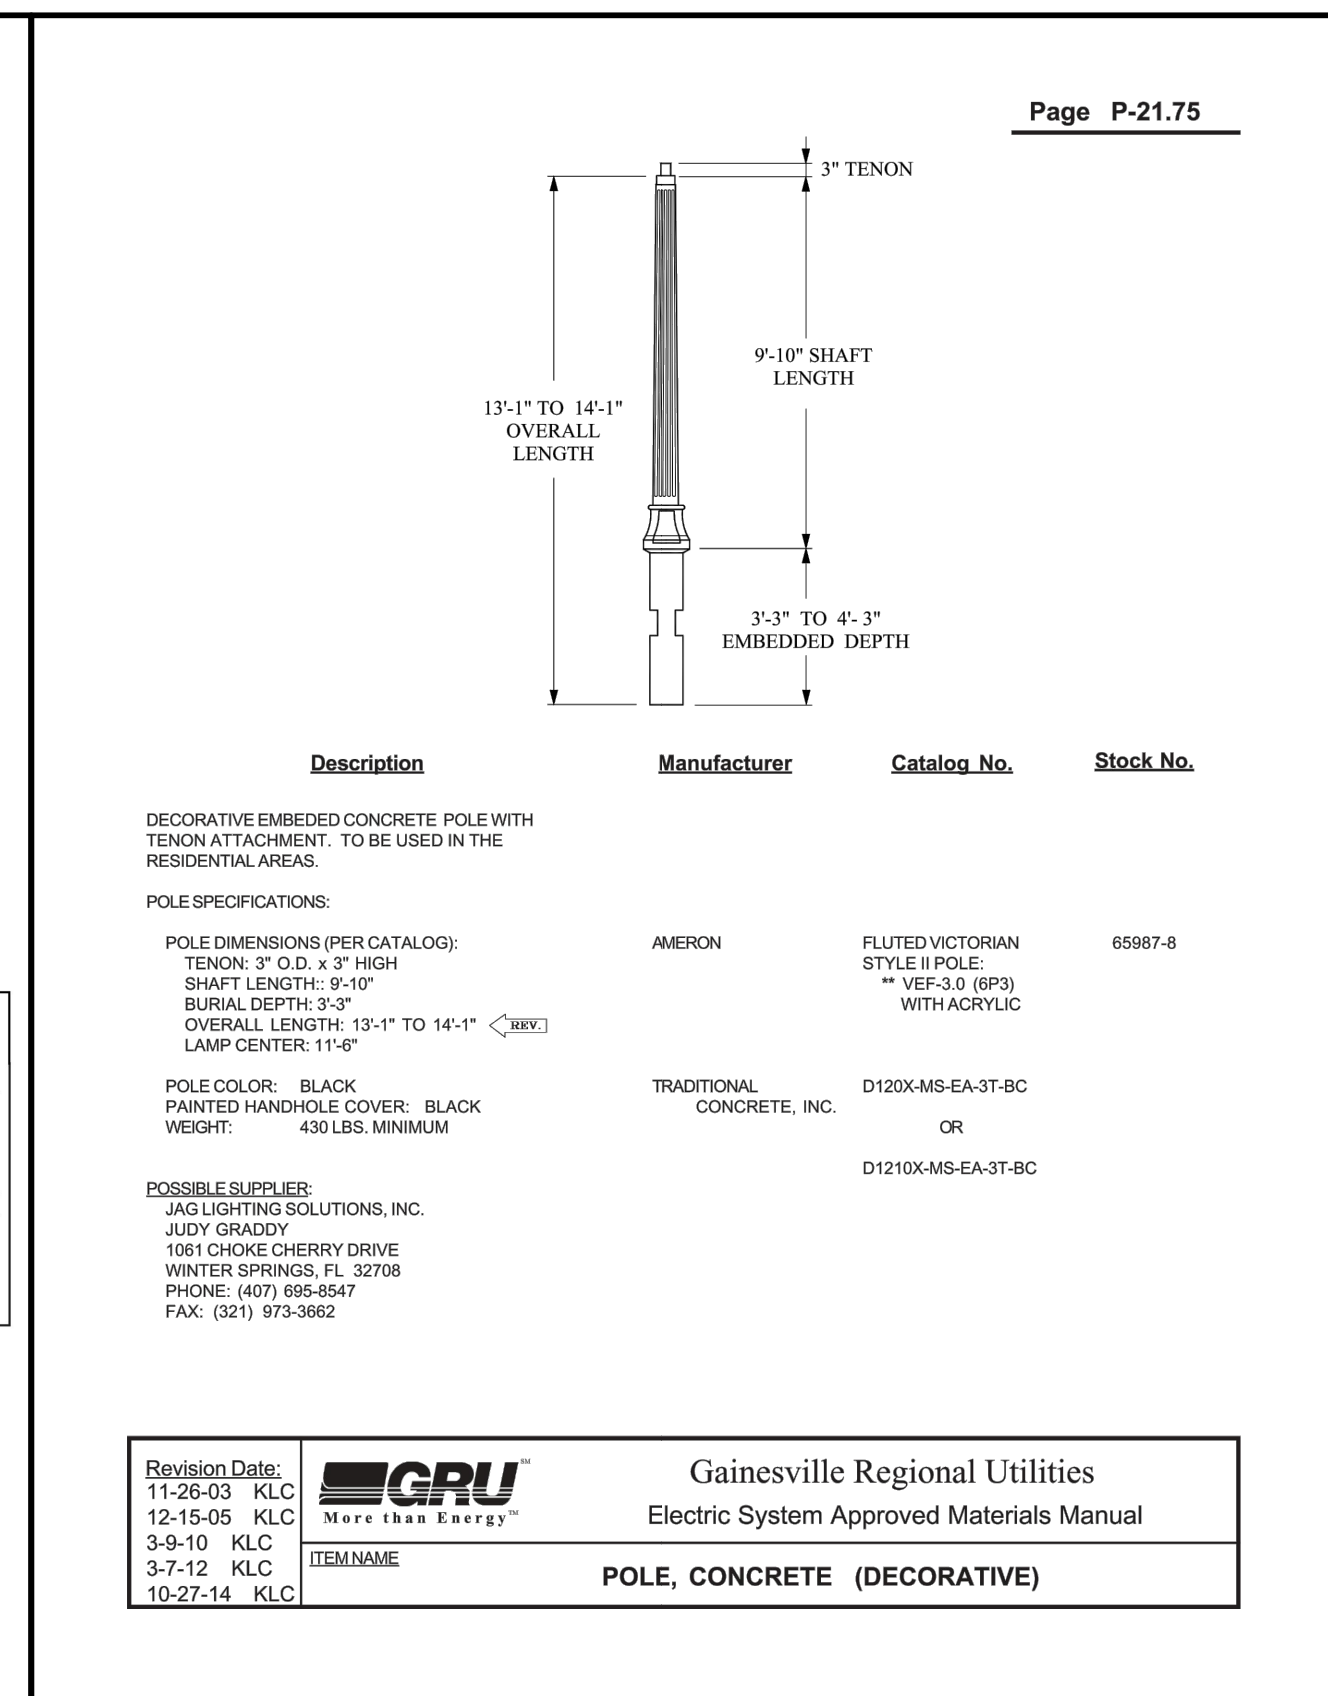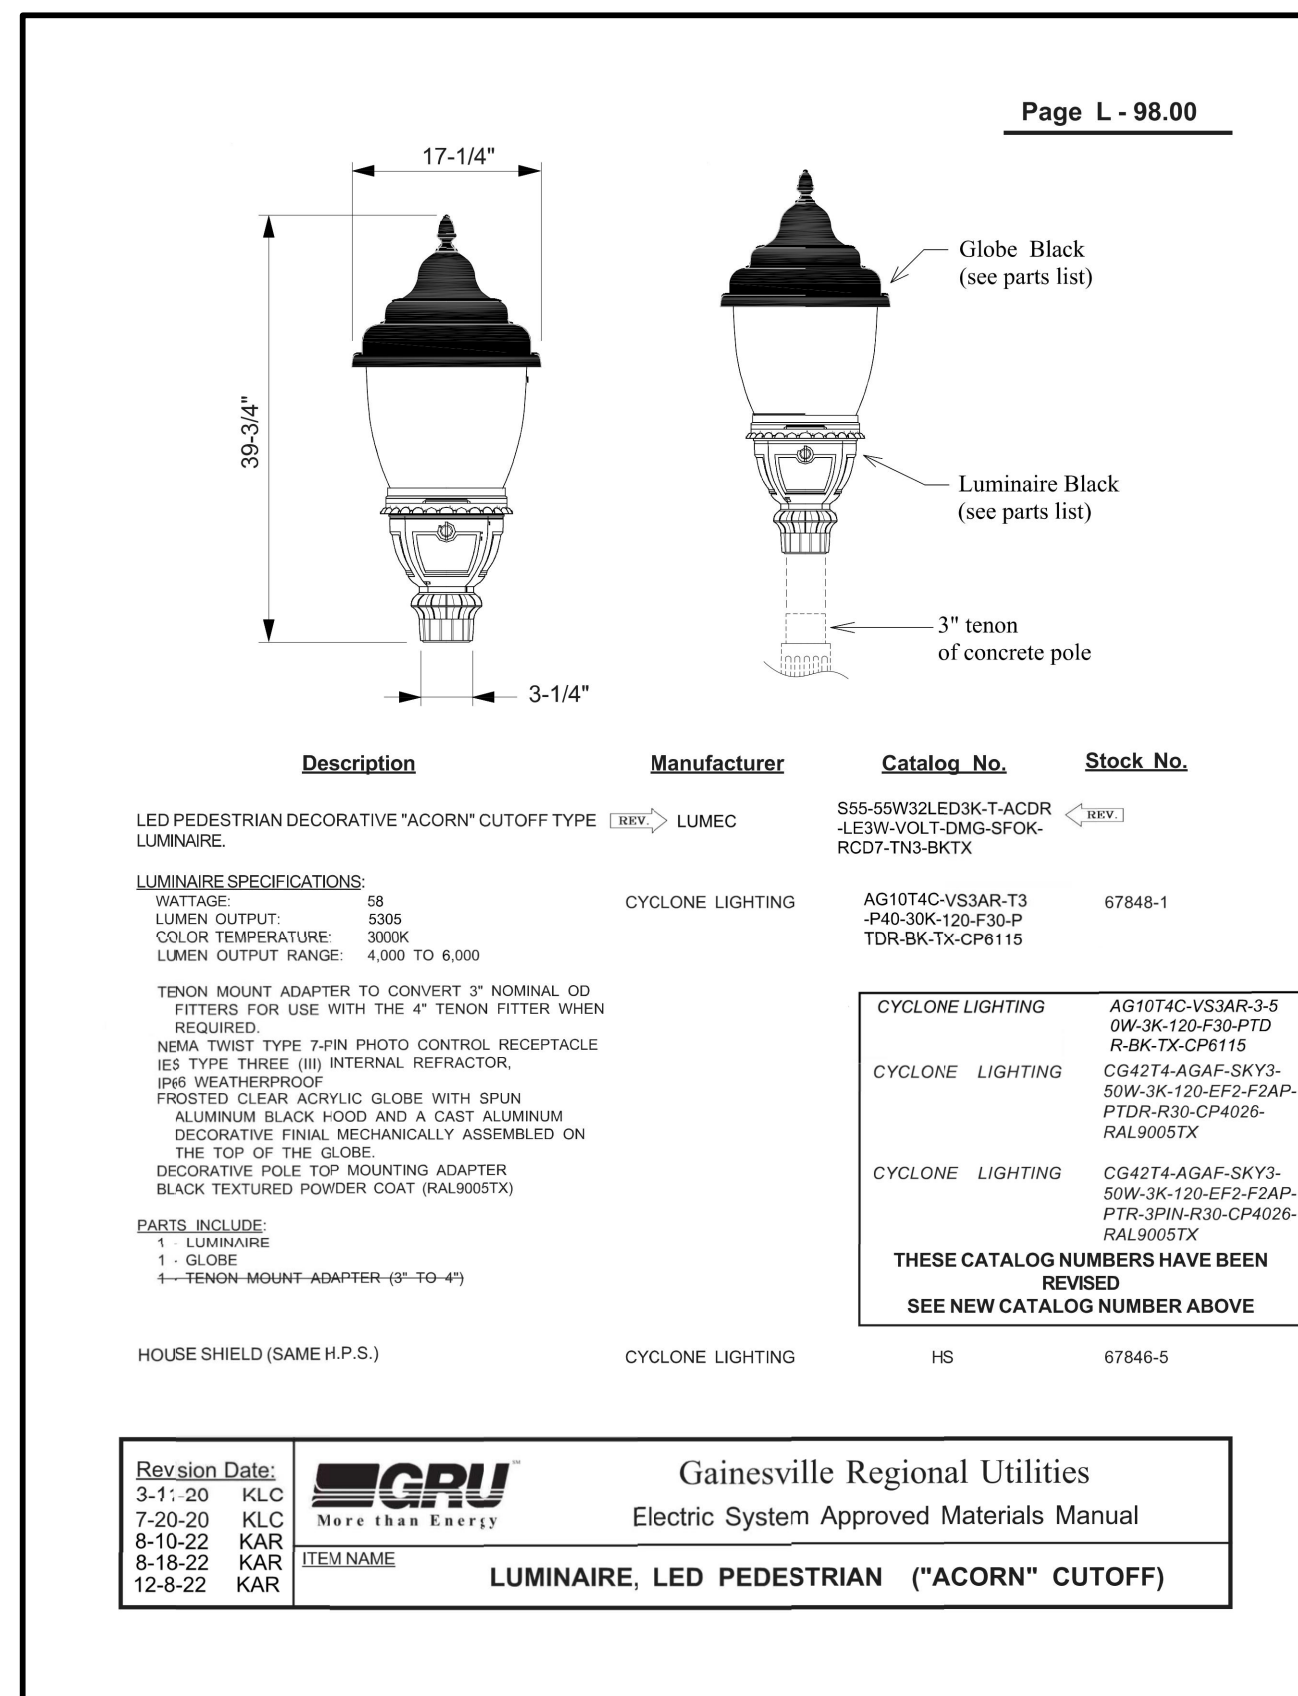

TYPE B LUMINAIRE

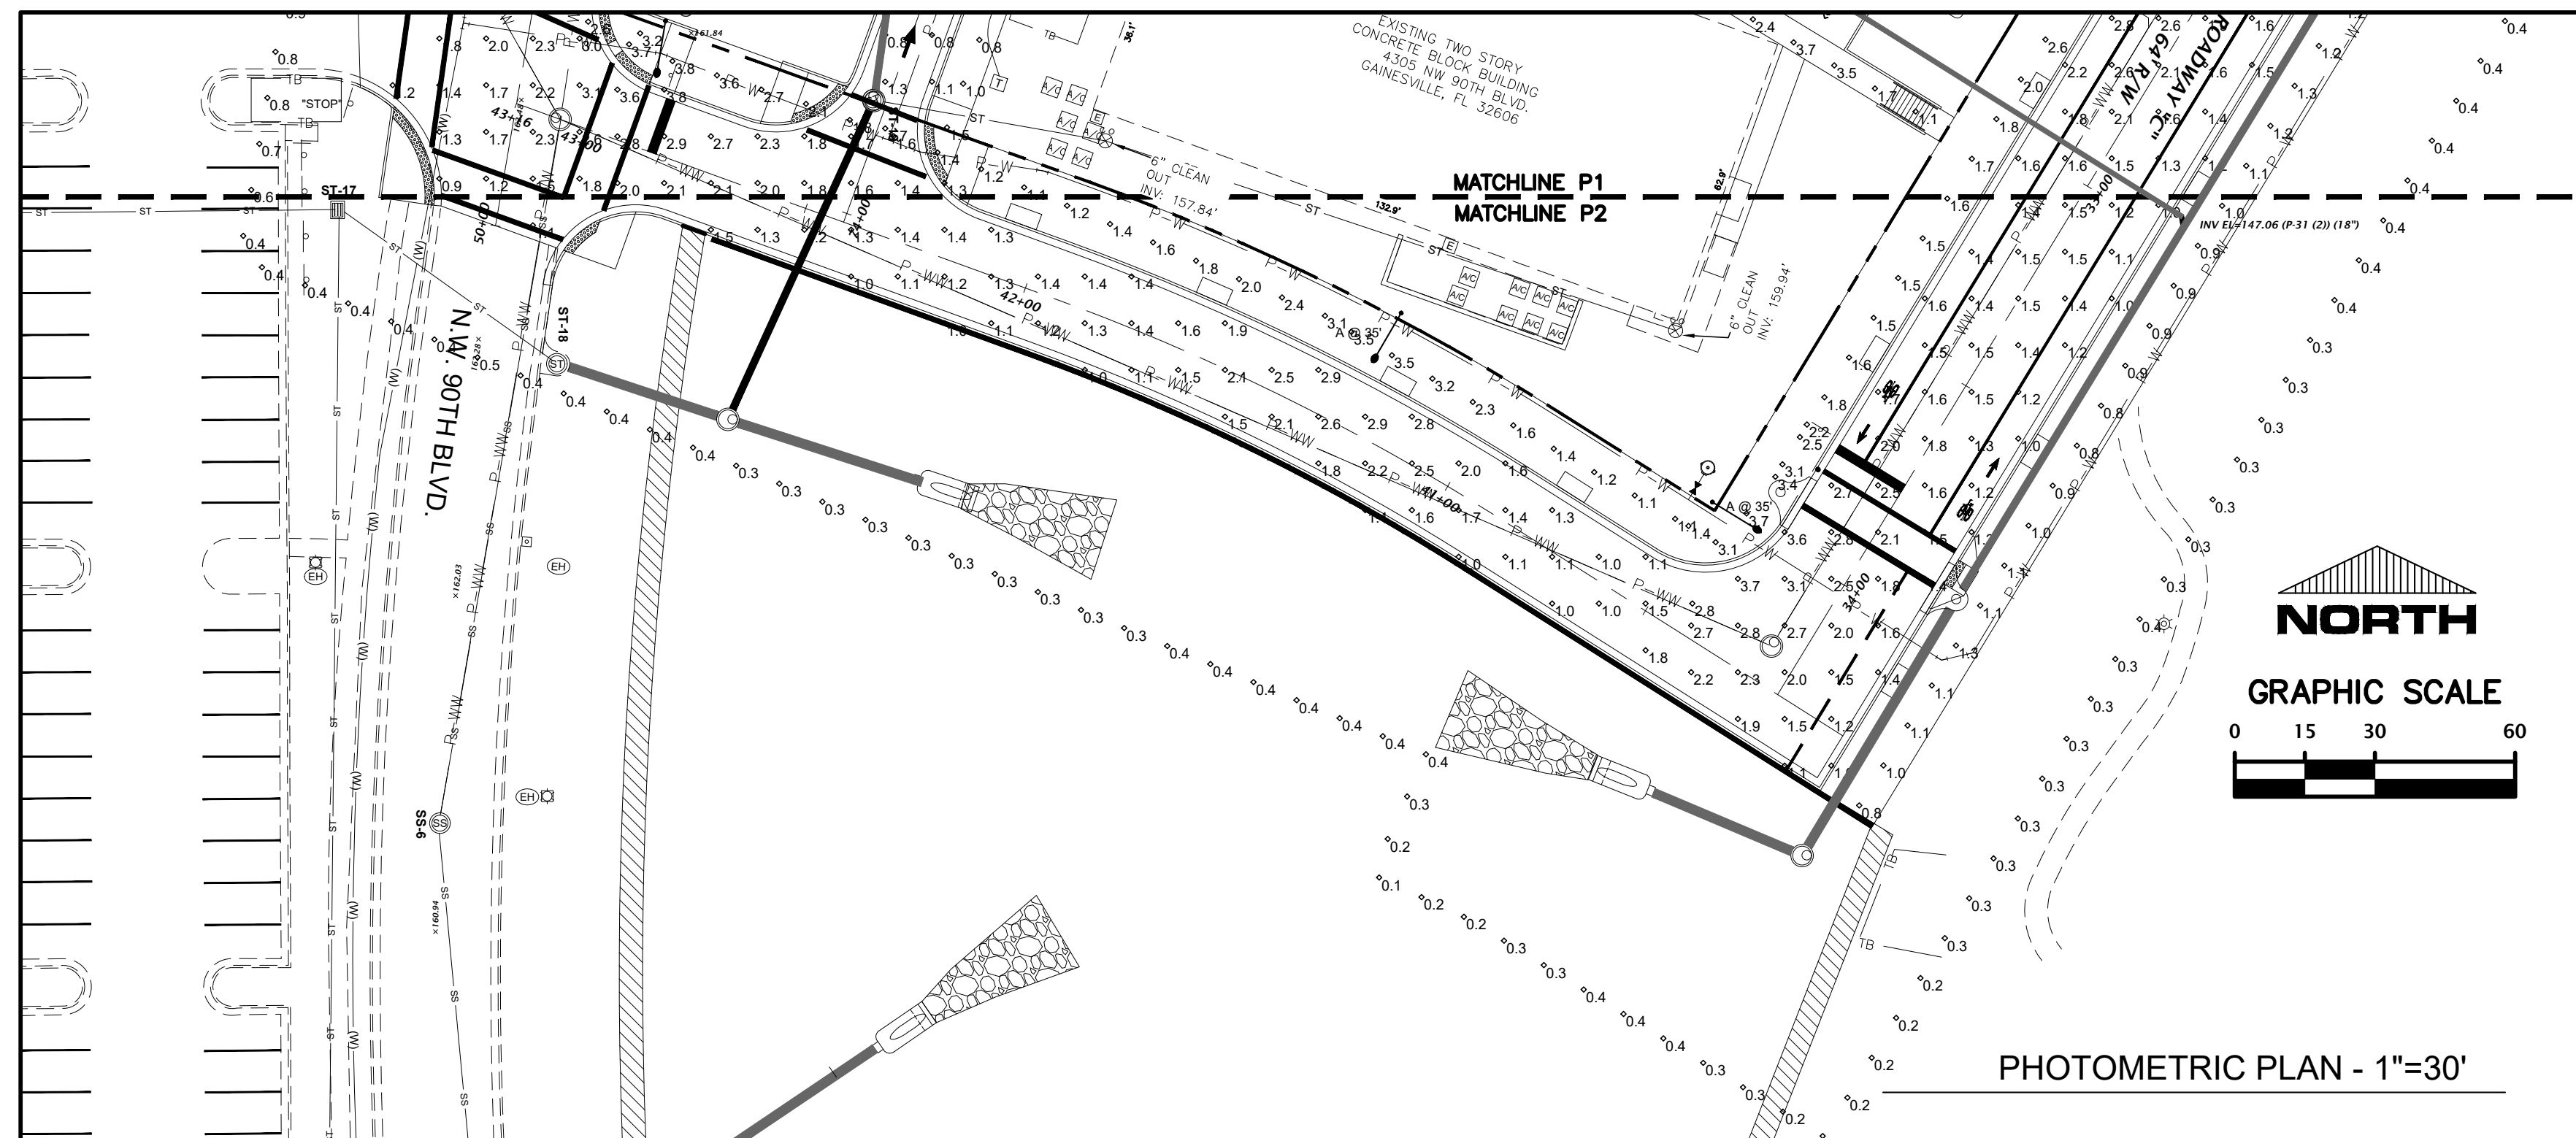

This item has been digitally signed and sealed by William T. Stormant, PE, on the date Indicated here.

Printed copies of this document are not considered signed and sealed and the signature must be verified on any electronic copies.

