

11801 Research Drive
 Alachua, Florida 32615
 (352) 331-1976
 www.chw-inc.com
 est. 1988 FLORIDA
 CA-5075

CHW
 Professional Consultants

SCALE: 1"=10'
 VERIFY SCALE ON
 BARRED WIRE
 ORIGINAL DRAWING
 IF ANY DIMENSIONS
 DO NOT MATCH THIS SHEET, ADJUST
 SCALES ACCORDINGLY.


SUBMITTALS
 CONSTRUCTION PERMITS


CLIENT: SEMOJ 9, LLC
 PROJECT: NEWBERRY CHEVRON
 SHEET TITLE: PROPOSED - INBOUND
 AUTOTURN EXHIBIT

DESIGNER:
 QUALITY CONTROL:
 PROJECT NUMBER:

WALKER FAIN OWEN, PE

FL PE No. 94201
 SHEET NO. AT-03

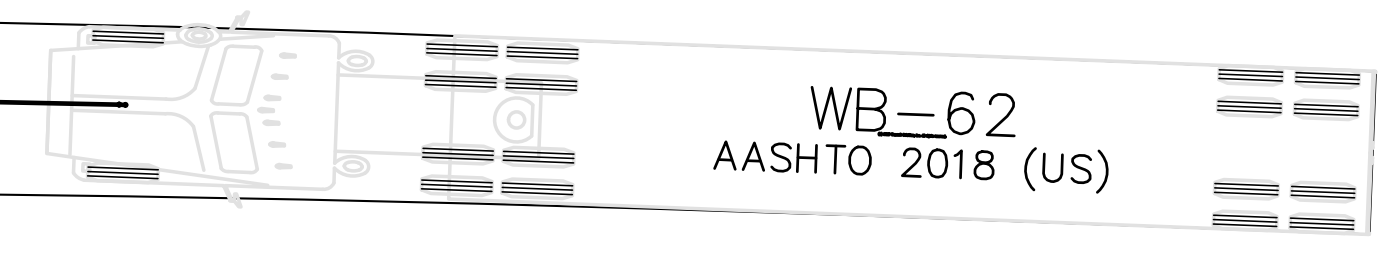

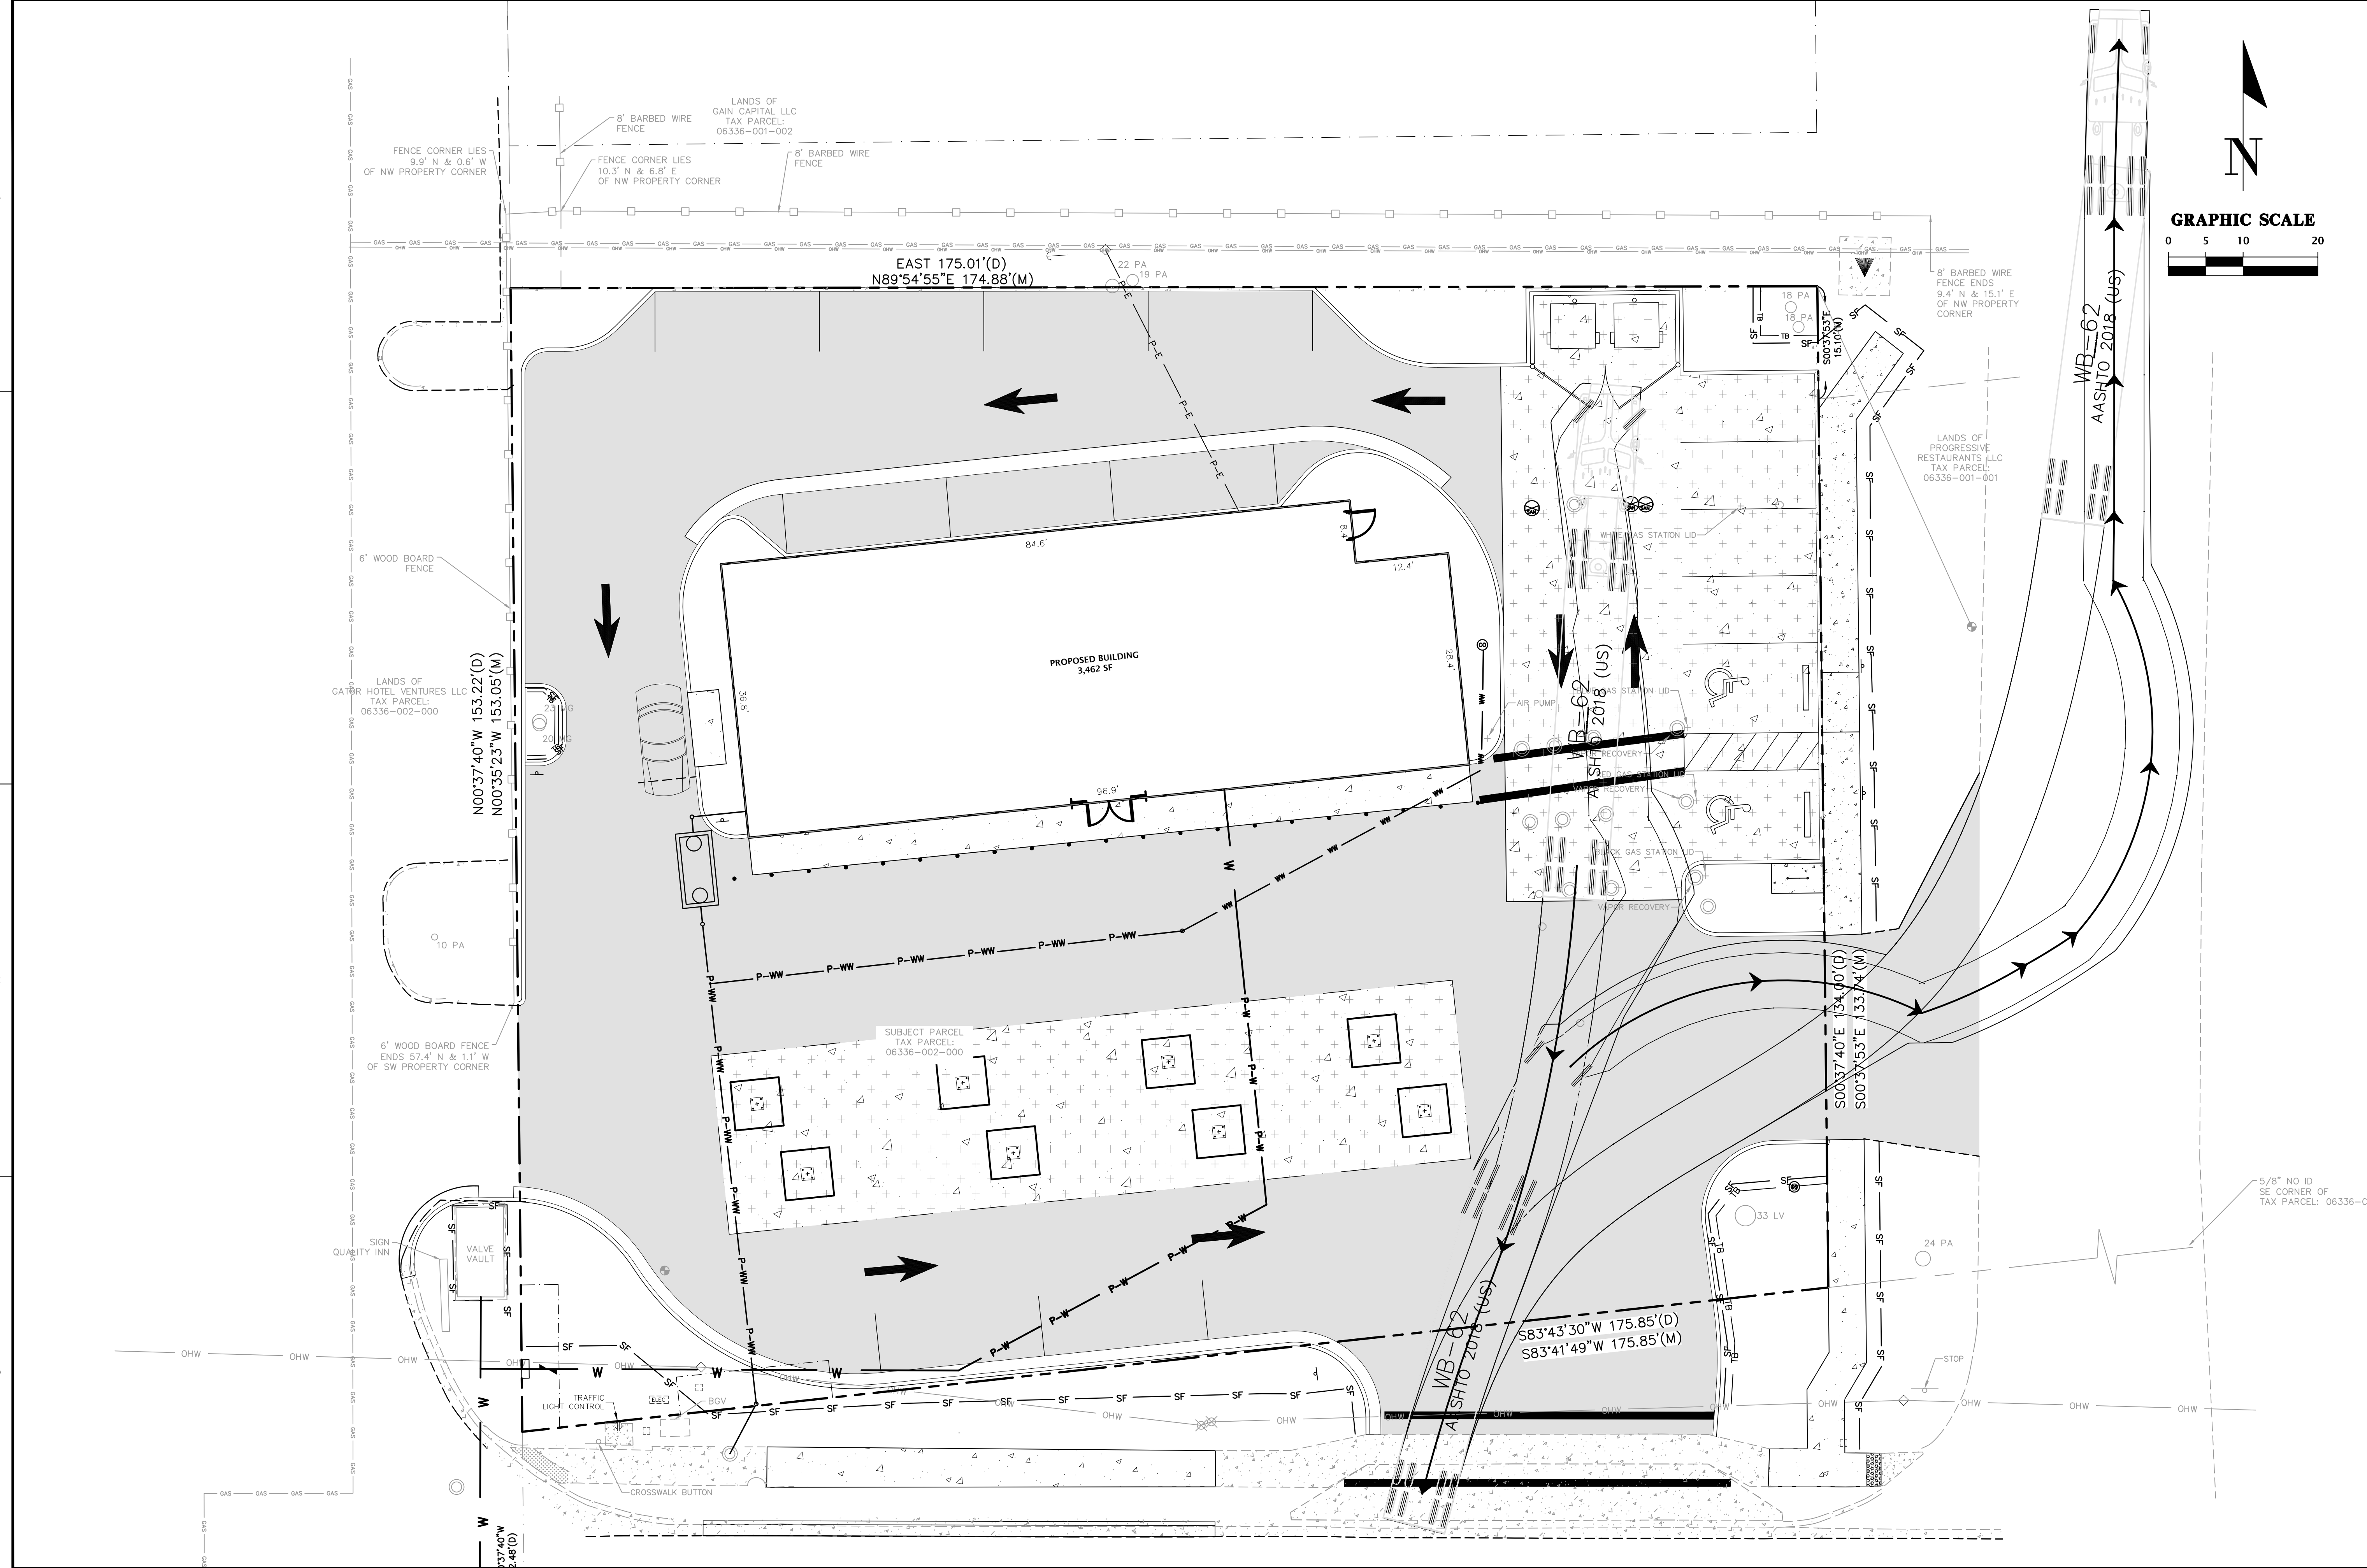

11801 Research Drive Alachua, Florida 32615 (352) 331-1976 www.chw-inc.com est. 1988 FLORIDA CA-5075	
CHW Professional Consultants	
SCALE: 1"=10' VERIFY SCALE ON BARRED WIRE ORIGINAL DRAWING IF ANY DIMENSIONS ON THIS SHEET ADJUST SCALES ACCORDINGLY.	CONSTRUCTION NETWORKS
CLIENT: SEMOJ 9, LLC PROJECT: NEWBERRY CHEVRON SHEET TITLE: PROPOSED - OUTBOUND AUTOLURN EXHIBIT	SUBMITTALS
DESIGNER: WALKER FAIN OWEN, PE QUALITY CONTROL: PROJECT NUMBER:	5/8" NO. 10 SE. CORNER OF TAX PARCEL: 06336-C
FL PE No. 94201 SHEET NO. AT-04	