


NEWNANS LAKE LAYOUT
WITH DIMENSIONS & CALLOUTS

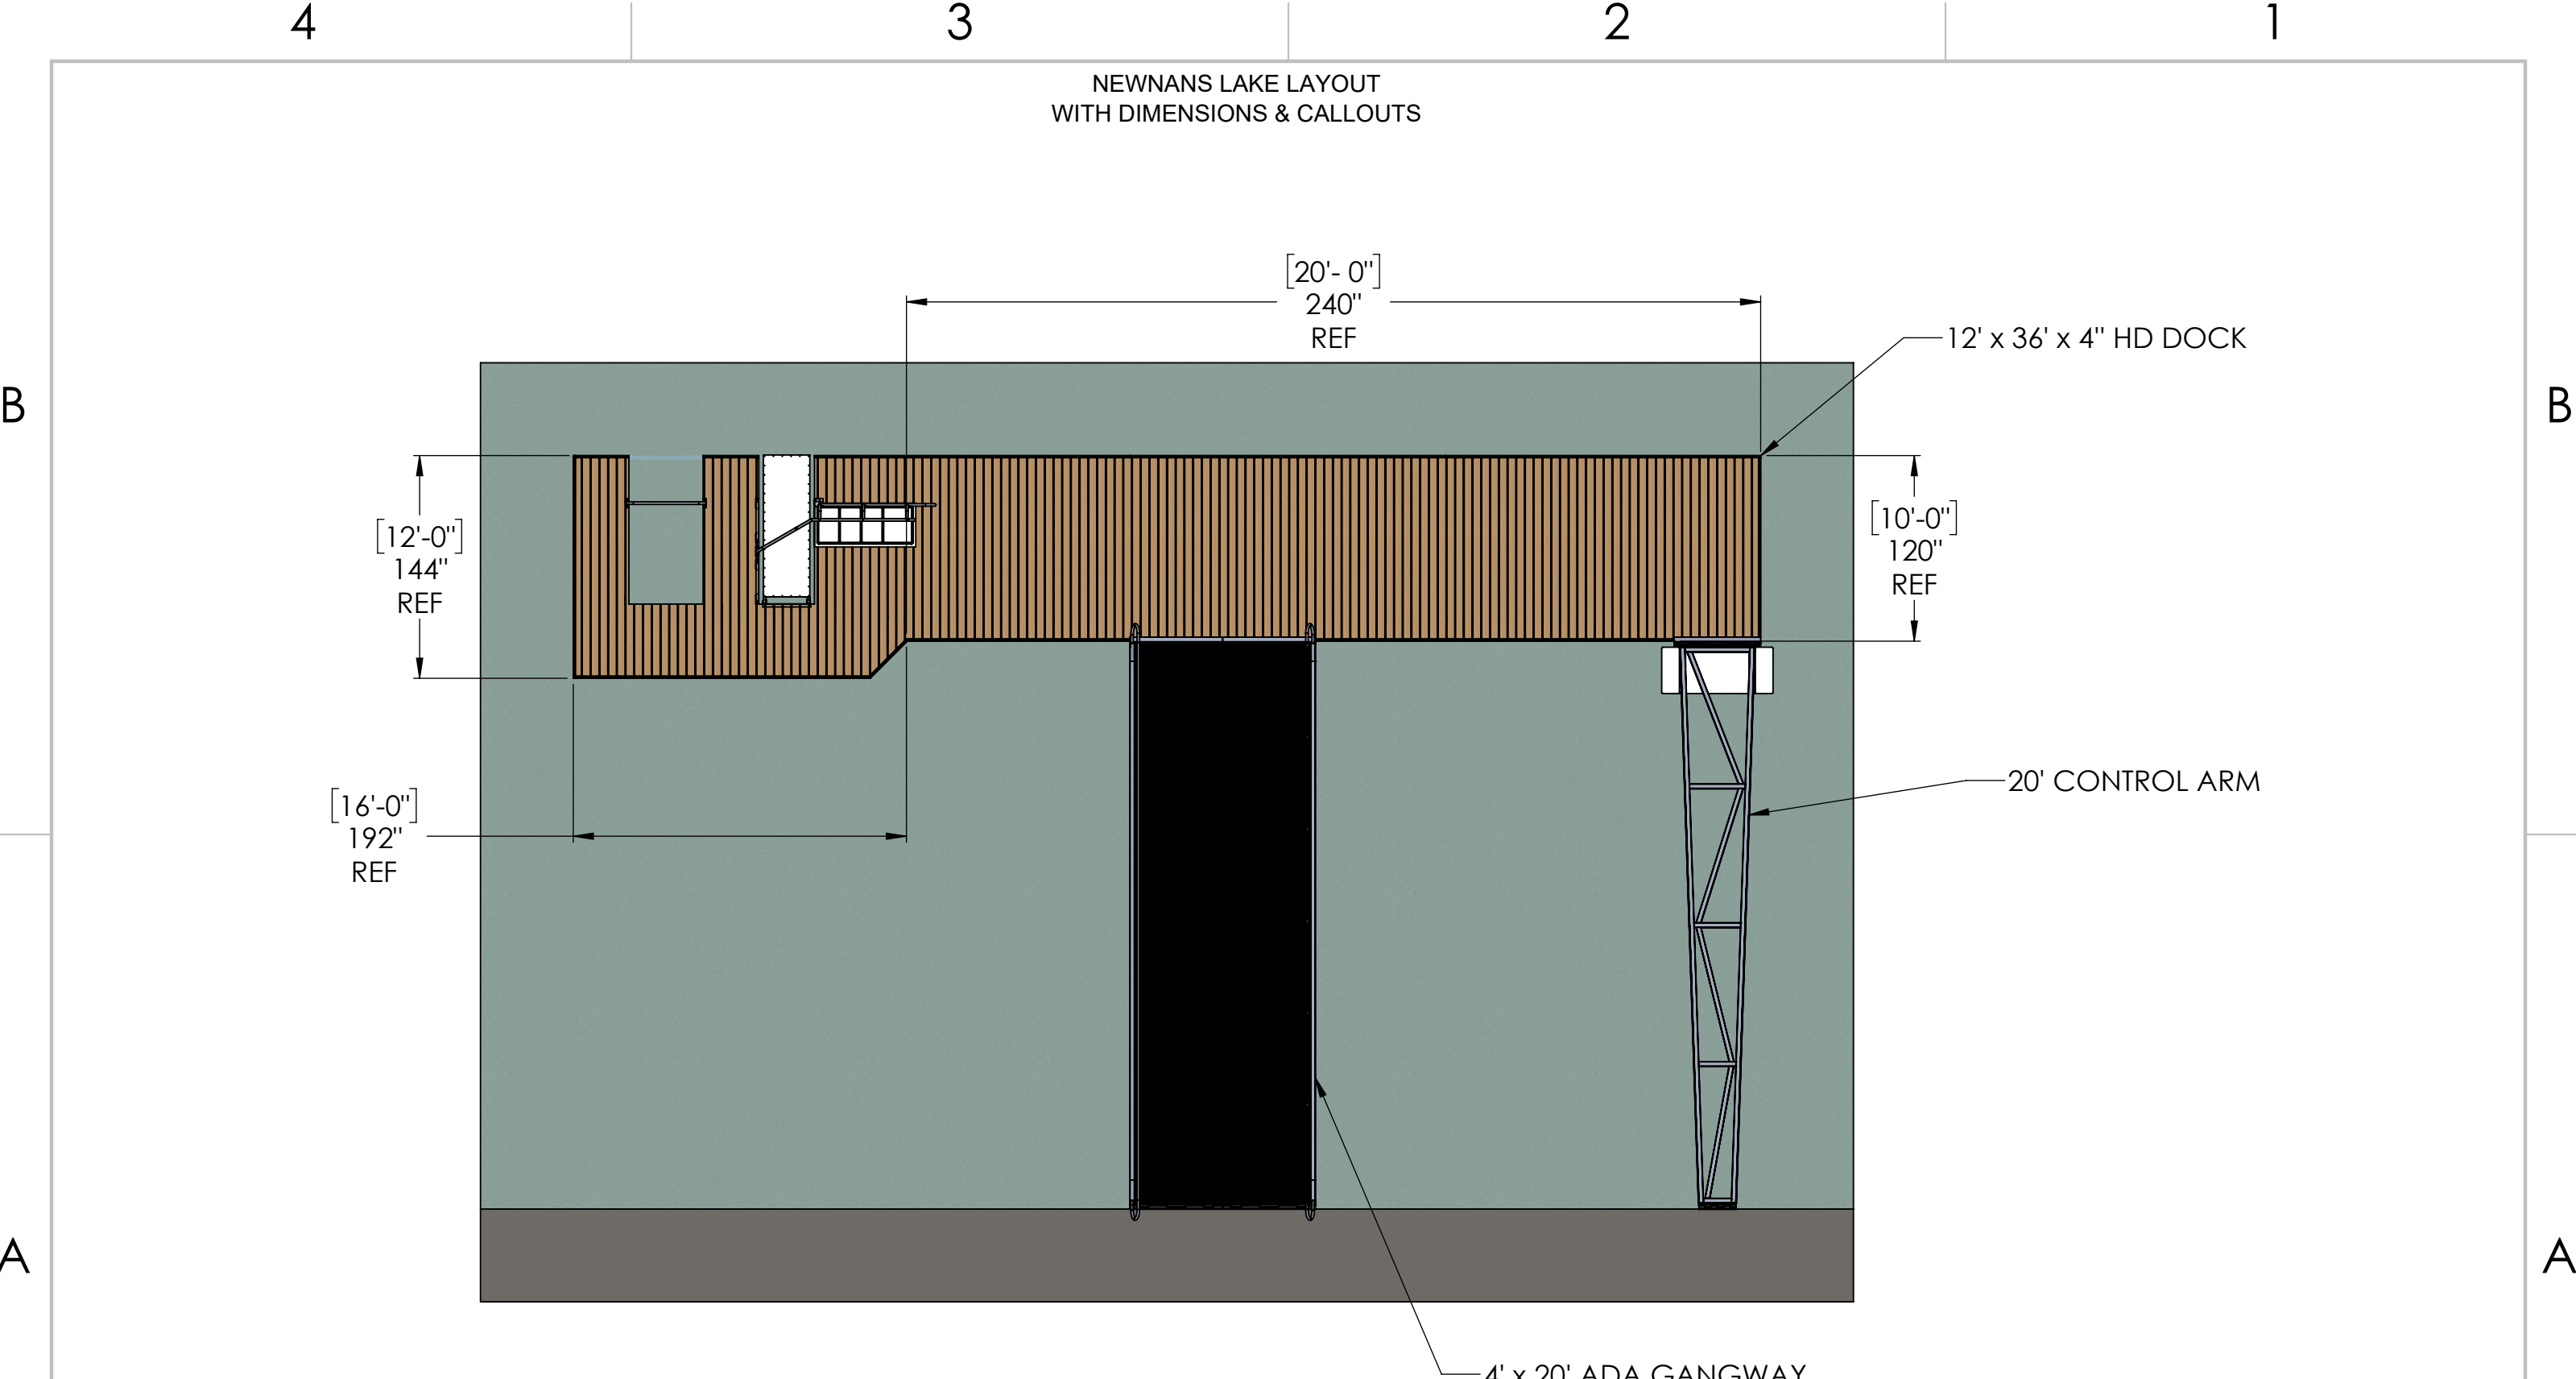

NOTES:

- ALL DOCK DETAILS AND ACCESSORY ITEMS INCLUDED IN QUOTE NOT SHOWN
- FINAL DESIGNS AND LAYOUT SUBJECT TO CHANGE

Tolerances are 1/16"
unless specified otherwise

PART: Layout

REF #: NEWNANS LAKE

ESTIMATE #: 19148

REV: -

DRAWN: D. Saul

SCALE: 1:100

CHECKED: B. Dolan

SHEET 1 OF 1

DATE: 6/17/2024



4

3

2

1

A

A

B

B