

LEGAL DESCRIPTION:

PARCEL ONE:

LOTS 27, 28 AND 29 IN SECTION 12, TOWNSHIP 9 SOUTH, RANGE 20 EAST, LYING NORTH AND WEST OF S.A.L. RAILWAY TRACT AND BEING FURTHER DESCRIBED AS "SEMINOLE PINES" AS PER PLAT BOOK "K" AT PAGE 179, PUBLIC RECORDS OF ALACHUA COUNTY, FLORIDA, AKA AS TAX PARCEL NO. 7836-27, OR 165/85, 2155/1291 AND 4390/1469.

PARCEL IDENTIFICATION NUMBER: 07836-027-000

PARCEL TWO:

ALL OF SECTION 13, TOWNSHIP 9 SOUTH, RANGE 20 EAST, THAT IS NORTH AND WEST OF STATE ROAD 24 (WALDO ROAD), ALSO KNOWN AS TAX PARCEL NO. 7872-4 CONTAINING 47 ACRES MORE OR LESS, OR 816/89, 2155/1291 AND 4390/1469.

PARCEL IDENTIFICATION NUMBER: 07872-004-000

PARCEL THREE:

THE NORTH ONE HALF (1/2) OF SECTION 14, TOWNSHIP 9 SOUTH, RANGE 20 EAST, THAT IS "SIC" EAST AND NORTH OF STATE ROAD 24, AKA TAX PARCEL NO. 7872-10 CONTAINING 90 ACRES MORE OR LESS, OR 306/359, 2155/1291 AND 4390/1469.

PARCEL IDENTIFICATION NUMBER: 07872-010-000

*[SIC] THERE APPEARS TO BE A SCRIVENERS ERROR. THE LEGAL SHOULD READ "WEST AND NORTH". SEE SURVEYORS NOTE 9.

SURVEYORS NOTES:

- BEARINGS AND COORDINATES SHOWN HEREON ARE BASED ON STATE PLANE COORDINATES, NAD 83 DATUM, FLORIDA NORTH, DERIVED FROM A VRS NETWORK SOLUTION USING A TRIMBLE GPS UNIT.
- NO UNDERGROUND INSTALLATION OF UTILITIES OR IMPROVEMENTS HAVE BEEN LOCATED.
- THE SURVEYOR HAS NO KNOWLEDGE OF UNDERGROUND FOUNDATIONS WHICH MAY ENCROACH.
- FENCING, SYMBOLS AND MONUMENTATION SHOWN HEREON MAY BE EXAGGERATED FOR PICTORIAL PURPOSES ONLY AND MAY NOT BE SHOWN TO SCALE.
- IN THE OPINION OF THIS SURVEYOR, THE PERIMETER LINES AS SHOWN HEREON REPRESENT THE LOCATION OF THE BOUNDARY LINES OF THE SUBJECT PARCEL, IN RELATION TO THE DESCRIPTION OF RECORD AND THOSE EXISTING LAND CORNERS FOUND TO BE ACCEPTABLE BY THIS SURVEYOR.
- THIS SURVEY WAS PRODUCED WITHOUT THE BENEFITS OF FURNISHED TITLE WORK, NO INSTRUMENTS OF RECORD REFLECTING EASEMENTS, RIGHTS-OF-WAY, AND OR OWNERSHIP WERE FURNISHED TO THE SURVEYOR EXCEPT AS SHOWN. A SEARCH OF THE PUBLIC RECORDS HAS NOT BEEN DONE BY THE SURVEYOR.
- INFORMATION FROM FEDERAL EMERGENCY MANAGEMENT AGENCY, (F.E.M.A.) FLOOD INSURANCE RATE MAP(S), SHOWN ON THIS MAP WAS CURRENT AS OF THE REFERENCED DATE. MAP REVISIONS AND AMENDMENTS ARE PERIODICALLY MADE BY LETTER AND MAY NOT BE REFLECTED ON THE MOST CURRENT MAP.
- THIS SURVEY CONSISTS OF FIFTEEN (15) SHEETS. EACH SHEET IS INCOMPLETE WITHOUT ALL SHEETS. SEE SHEET ONE (1) FOR OVERALL BOUNDARY INFORMATION, SURVEYORS NOTES, AND LEGAL DESCRIPTION. SEE SHEETS TWO (2) THROUGH FOUR (4) FOR DETAILED WETLAND INFORMATION. SEE SHEETS FIVE (5) THROUGH THIRTEEN (13) FOR DETAILED TOPOGRAPHIC INFORMATION. SEE SHEETS FOURTEEN (14) THROUGH FIFTEEN (15) FOR TREE TABLES.
- THERE APPEARS TO BE A SCRIVENERS ERROR IN THE "PARCEL 3" LEGAL DESCRIPTION. THE LEGAL DESCRIBES THE PORTION OF LAND IN THE NORTH HALF OF SECTION 14 LYING "EAST AND NORTH OF STATE ROAD 24". HOWEVER, THERE IS NO PORTION OF THE NORTH HALF OF SECTION 14 THAT LIES EAST OF STATE ROAD 24, ONLY WEST OF SAID ROAD. THEREFORE, THE LEGAL SHOULD READ "WEST AND NORTH OF STATE ROAD 24".
- VERTICAL INFORMATION SHOWN HEREON IS REFERENCED TO THE NORTH AMERICAN VERTICAL DATUM OF 1988 (NAVD 88), DERIVED FROM A VRS NETWORK SOLUTION USING A TRIMBLE GPS UNIT.
- ADDITIONAL POINTS MAY BE FOUND BY TURNING ON THE SV - NODE* LAYERS IN THE SUPPLIED DIGITAL FILE.

LEGEND:

- = BENCHMARK
- = FOUND 4"x4" CONCRETE MONUMENT (STAMPED AS NOTED)
- = FOUND 3/4" IRON PIPE NO IDENTIFICATION
- = FOUND 5/8" IRON ROD NO IDENTIFICATION
- = FOUND 5/8" STEEL REBAR & CAP STAMPED (MARKED AS NOTED)
- = 1"x1" METAL ROD (MARKED AS NOTED)
- = REFLECTOR SIGN
- = TELEPHONE PEDESTAL
- = FIBER OPTIC BOX
- = FIBER OPTIC LINE MARKER
- = WATER VALVE
- = FIRE HYDRANT
- = STORM INLET
- = TREE (SIZE AND TYPE AS NOTED)
- = SIGN
- = BOLLARD
- = WOODEN POWER POLE
- = GUY ANCHOR
- = SANITARY SEWER MANHOLE
- = SANITARY SEWER CONCRETE MARKER
- = BACKFLOW PREVENTER

- = ROADWAY PAVEMENT MARKINGS
- = ASPHALT SURFACE
- = CONCRETE SURFACE
- = DIRT SURFACE
- = STORM SEWER LINE
- = CONTOUR LINE

- (D) = DATA BASED ON DEED OF RECORD
- (M) = DATA BASED ON FIELD MEASUREMENTS
- (P) = DATA BASED ON PLAT BOOK "K", PAGE 179
- (ACPA) = DATA BASED ON ALACHUA COUNTY PROPERTY APPRAISER
- RW = RIGHT OF WAY
- FEMA = FEDERAL EMERGENCY MANAGEMENT AGENCY
- F.I.R.M. = FLOOD INSURANCE RATE MAP
- WF 1-1 = WETLAND FLAG (AREA NO.)-(FLAG NO.)
- S.F. = SQUARE FEET
- INV = INVERT
- NAVD = NORTH AMERICAN VERTICAL DATUM
- RCP = REINFORCED CONCRETE PIPE
- O.W. = ONE WAY
- Y.O.W. = YIELD / ONE WAY
- LAO = LAUREL OAK TREE
- CED = CEDAR TREE
- CAM = CAMPHOR TREE
- LO = LIVE OAK TREE
- PI = PINE TREE
- PILL = LONGLEAF PINE TREE
- LOB = LOBLOLY PINE TREE
- WO = WATER OAK TREE
- PA = PALM TREE
- CH = CHERRY TREE
- CL = CHERRY LAUREL TREE
- CB = CHINA BERRY TREE
- SG = SWEETGUM TREE
- HB = HACKBERRY TREE
- MAP = MAPLE TREE
- MAG = MAGNOLIA TREE
- HIC = HICKORY TREE
- ELM = ELM TREE
- HOP = HOP HORN TREE
- TREE = UNKNOWN TREE SPECIES
- HOL = HOLLY TREE
- TAL = TALLOW TREE
- PER = PERSIMMON TREE


FLOOD ZONE:

THIS PROPERTY IS LOCATED IN FEDERAL FLOOD ZONE "X", AREAS DETERMINED TO BE OUTSIDE THE 0.2% ANNUAL CHANCE FLOODPLAIN, AND IN FEDERAL FLOOD ZONE "X", AREAS SUBJECT TO INUNDATION BY THE 1% ANNUAL CHANCE FLOOD (NO BASE FLOOD ELEVATIONS DETERMINED) AS INTERPOLATED FROM F.I.R.M. PANEL NO. 12001C0307D AND 12001C0309D, BOTH WITH AN EFFECTIVE DATE: JUNE 16, 2006.

BOUNDARY & TOPOGRAPHIC SURVEY

LOCATED IN SECTION 12, 13, & 14,
TOWNSHIP 9 SOUTH, RANGE 20 EAST,
ALACHUA COUNTY, FLORIDA

CURVE DATA TABLE					
CURVE	LENGTH	RADIUS	DELTA	TANGENT	CHORD BEARING
C1(M)	272.02'	5821.58'	2°40'38"	136.03'	271.99' N 30°51'24" E
C2(M)	971.25'	5821.58'	9°33'32"	486.75'	970.12' N 36°56'59" E
C3(M)	742.48'	5821.58'	7°18'27"	371.75'	741.98' N 45°30'41" E
C4(M)	1985.59'	5821.58'	19°32'31"	1002.53'	1975.98' N 39°18'59" E

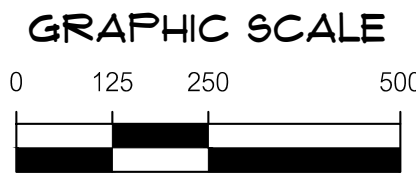

11001 Research Drive
Alachua, Florida 32015
(352) 331-1976
www.chw-inc.com
est. 1988 FLORIDA
CA-5075

CHW
Professional Consultants

ANY SCALE
BASED ON THE
ORIGINAL DRAWING
0. INCHES PER FOOT
THIS SHEET, ADJUST
SCALES ACCORDINGLY.

IRONWOOD INDUSTRIAL, LLC

CERTIFIED TO:

SURVEY DATE: 02-09-2023
REVISION DATE: N/A
PROJECT NUMBER: 22-0243.02

TOWNSHIP: VES/KAM
DRAWN BY: J.C./JAW
CHECKED BY: AB
FIELD BOOK & PAGE: 689/27

AUSTIN BLAZS

This map prepared by:


SHEET NO: 1 OF 15

BOUNDARY & TOPOGRAPHIC SURVEY

LOCATED IN SECTION 12, 13, & 14,
TOWNSHIP 9 SOUTH, RANGE 20 EAST,
ALACHUA COUNTY, FLORIDA



GRAPHIC SCALE

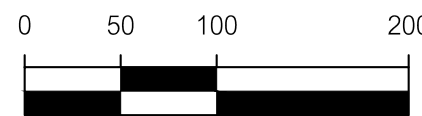

TAX PARCEL #07836-021-009
OWNER: SPICER, BRITTANY

TAX PARCEL
#07836-021-001
OWNER: HILTON,
LESLIE EUGENE

FAIRBANKS PARK
(PLAT BOOK "C", PAGE 29)

NE 73RD AVENUE (ACPA) MOHAWK STREET (P) (25' R/W)

S 89°47'50" W 1783.33' (M)

TAX PARCEL #07872-004-000
OWNER: IRONWOOD INDUSTRIAL, LLC
± 31.56 ACRES

LOT 28
TOWN OF FAIRBANKS
(DEED BOOK "L", PAGE 633)

SEMINOLE PINE
(PLAT BOOK "A", PAGE 179)

ZONE "X"

LOT 28
TOWN OF FAIRBANKS
(DEED BOOK "L", PAGE 633)

LINE DATA TABLE		
LINE	DIRECTION	LENGTH
WL97	S 88°34'40" E	31.14'
WL98	N 07°14'59" E	28.39'
WL99	N 42°54'28" E	35.31'
WL100	N 6°46'27" E	32.48'
WL101	N 62°30'11" E	51.36'
WL102	N 30°28'22" W	43.30'
WL103	N 88°27'58" E	18.89'
WL104	N 3°28'31" W	43.55'
WL105	N 4°02'50" W	32.45'
WL106	N 4°31'43" E	29.66'
WL107	N 8°07'21" W	33.17'
WL108	N 10°05'16" W	50.61'
WL109	N 9°18'39" E	48.64'
WL110	N 60°32'34" E	35.42'
WL111	N 87°09'08" E	41.90'
WL112	S 51°26'21" E	24.34'
WL113	N 35°04'14" E	53.58'
WL114	N 8°20'56" E	57.89'
WL115	S 68°32'09" E	33.59'
WL116	N 83°59'22" E	36.27'
WL117	N 24°18'33" E	36.20'
WL118	N 62°36'46" E	55.76'
WL119	N 78°53'56" E	48.98'
WL120	S 87°03'57" E	64.27'
WL121	S 74°00'59" E	47.42'
WL122	N 60°10'30" E	38.08'

LINE DATA TABLE		
LINE	DIRECTION	LENGTH
WL123	S 70°44'00" E	45.99'
WL124	S 40°23'09" W	49.73'
WL125	S 72°54'59" W	33.87'
WL126	S 48°54'56" E	32.48'
WL127	S 33°49'19" E	46.35'
WL128	S 14°27'49" W	27.97'
WL129	S 2°56'16" E	42.34'
WL130	S 27°27'27" E	33.30'
WL131	S 75°02'15" W	37.54'
WL132	S 2°18'57" W	48.11'
WL133	S 85°59'03" W	31.60'
WL134	S 20°58'02" E	14.22'
WL135	S 9°56'21" E	23.73'
WL136	S 36°41'33" E	34.95'
WL137	S 36°41'33" E	24.95'
WL138	S 24°48'19" W	31.38'
WL139	S 79°00'55" W	22.62'
WL140	N 88°37'00" W	30.62'
WL141	S 38°16'46" W	36.69'
WL142	S 77°02'04" E	16.66'
WL143	S 9°33'56" W	15.16'
WL144	S 71°50'31" W	20.28'
WL145	S 27°08'12" W	22.61'
WL146	N 76°55'30" W	23.91'
WL147	S 28°39'15" W	26.65'
WL148	S 2°14'21" E	22.32'

LINE DATA TABLE		
LINE	DIRECTION	LENGTH
WL149	S 55°56'49" W	25.63'
WL150	S 71°02'21" E	41.17'
WL151	S 39°01'52" W	44.10'
WL152	S 39°01'52" W	44.10'
WL153	S 17°34'13" W	47.66'
WL154	S 1°07'41" W	35.91'
WL155	S 7°06'42" E	38.08'
WL156	S 8°15'32" W	31.06'
WL157	S 41°38'15" W	33.12'
WL158	S 24°20'35" W	29.86'
WL159	S 16°24'15" W	43.06'
WL160	N 46°43'00" W	32.73'
WL161	S 74°13'14" W	25.08'
WL162	S 86°25'37" W	47.91'
WL163	N 78°15'18" W	20.84'
WL164	S 60°31'09" W	28.17'
WL165	N 64°11'45" W	15.84'
WL166	N 80°17'21" W	30.99'
WL167	S 55°50'36" W	26.43'
WL168	S 77°25'41" W	29.67'
WL169	S 55°21'11" W	58.41'
WL170	S 31°55'39" W	61.70'
WL171	S 62°41'50" W	32.09'
WL172	S 49°15'39" E	23.29'
WL173	S 38°39'31" E	20.70'

CURVE DATA TABLE					
CURVE	LENGTH	RADIUS	DELTA	TANGENT	CHORD
C1	272.02'	5821.58'	2°40'38"	136.03'	271.99'
C2	971.25'	5821.58'	9°33'32"	486.75'	970.12'
C3	742.48'	5821.58'	7°18'27"	371.75'	741.98'
C4	1985.59'	5821.58'	19°32'31"	1002.53'	1975.98'

TAX PARCEL#07872-003-002
OWNER: ALACHUA COUNTY

11001 Research Drive
Alachua, Florida 32015
(352) 331-1976
www.chw-inc.com
est. 1988 FLORIDA
CA-5075

CHW
Professional Consultants

1" = 100'
VERIFY ALL
DATA AND
ON
ORIGINAL
DRAWING
0
IF ANY
THIS
SHEET
ADJUST
SCALES
ACCORDINGLY.

SEE SHEET ONE FOR CERTIFICATIONS

CERTIFIED TO:

SURVEY DATE		REVISION DATE	
02-09-2023			
CHECKED BY:		PROJECT NUMBER:	
J.C. / J.W.	N/A	22-0243.02	
FIELD BOOK & PAGE:		689/27	


AUSTIN BLAZS

SEE SHEET ONE FOR SIGNATURE

This map prepared by:
CERTIFICATE OF AUTHORIZATION NO. L.B. 5075
STATE OF FLORIDA
DIGITAL SIGNATURE OF A FLORIDA LICENSED
SURVEYOR AND MAPPER

BOUNDARY & TOPOGRAPHIC SURVEY

LOCATED IN SECTION 12, 13, & 14,
TOWNSHIP 9 SOUTH, RANGE 20 EAST,
ALACHUA COUNTY, FLORIDA

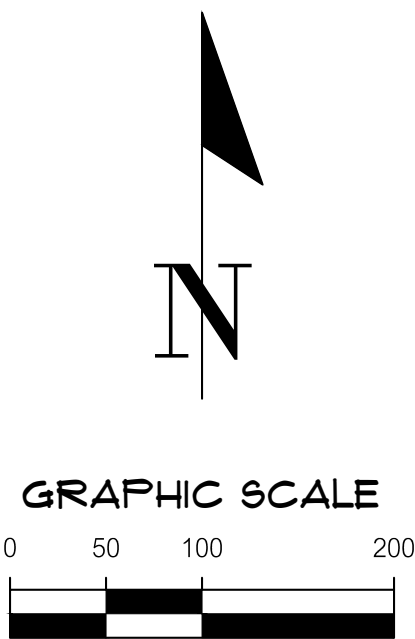

TAX PARCEL #07832-031-002
OWNER: OTERO ISMAEL

TAX PARCEL #07822-031-000
OWNER: CAREW & STRINGFELLOW

TAX PARCEL #07834-015-000
OWNER: BRAUN & YOUNG HW

TAX PARCEL #07836-025-009
OWNER: OGUNLANO HEIRS
& SPEIGHT

TAX PARCEL #07836-025-013
OWNER: TOMLINSON, MARY ANN



TAX PARCEL #07836-026-004
OWNER: GWYNN, ROBIN
K. & MELINDA H.

S 88°39'24" W 1326.34' (M)

S 89°03'37" W 1472.55' (M)

NORTH LINE OF SECTION 14

SW CORNER OF SECTION 12 AND
NW CORNER OF SECTION 13 AND
NE CORNER OF SECTION 14
TOWNSHIP 9 SOUTH, RANGE 20 EAST

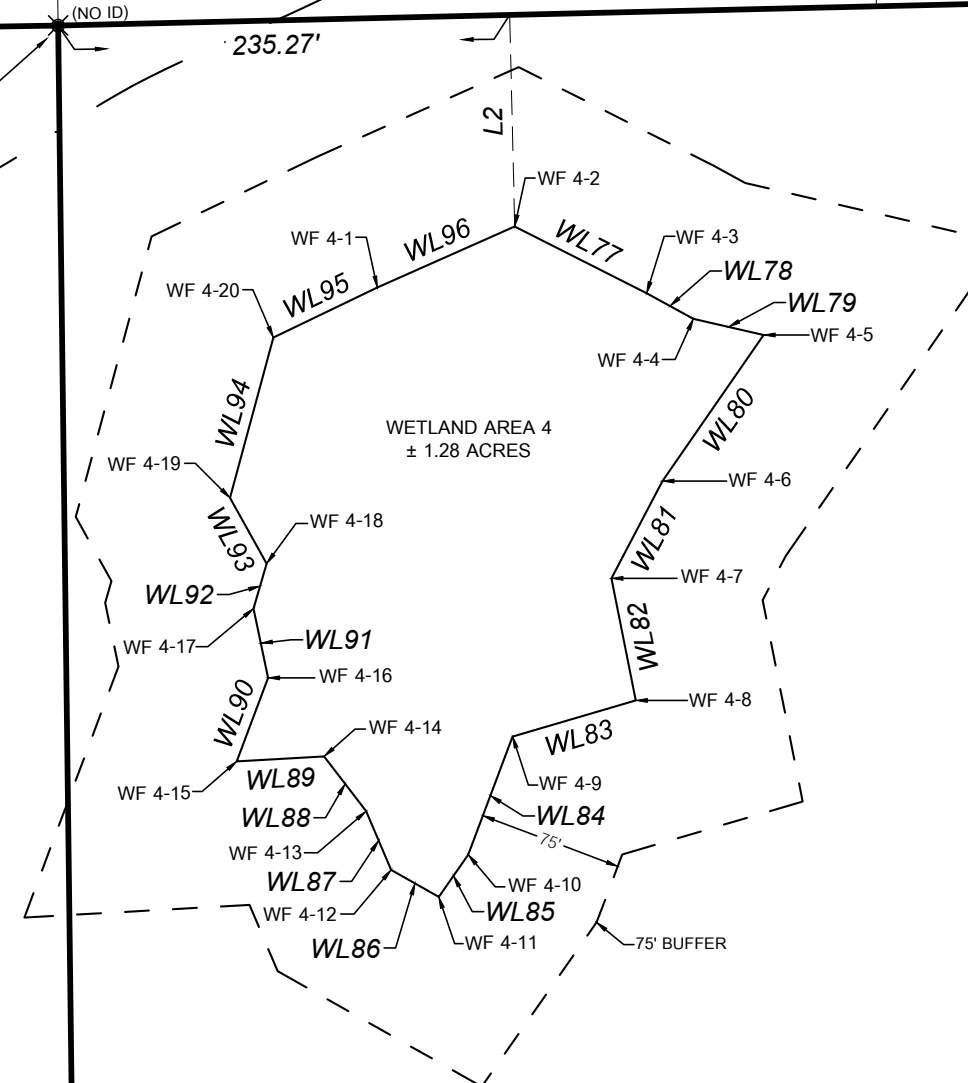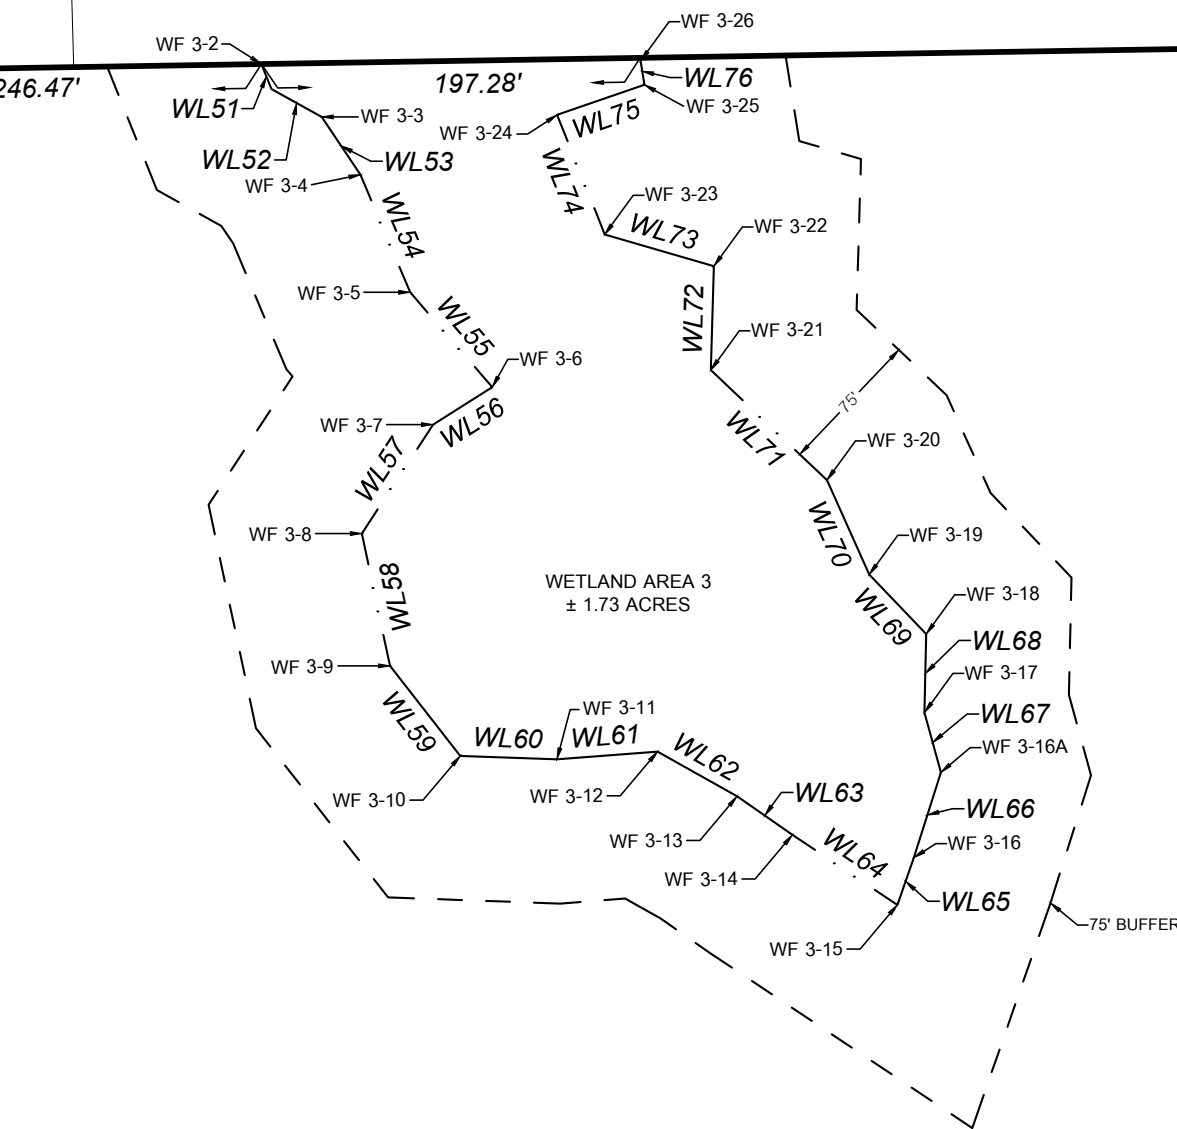

LINE DATA TABLE		
LINE	DIRECTION	LENGTH
WL51	S 21°58'30" E	13.99'
WL52	S 60°58'11" E	28.98'
WL53	S 33°50'55" E	36.21'
WL54	S 22°55'30" E	66.51'
WL55	S 40°52'41" E	65.35'
WL56	S 67°42'58" W	36.46'
WL57	S 33°12'57" W	67.79'
WL58	S 11°59'46" E	70.49'
WL59	S 37°58'49" E	59.49'
WL60	S 67°57'14" E	50.39'
WL61	N 85°36'08" E	52.54'
WL62	S 60°41'16" E	47.54'
WL63	S 55°05'29" E	35.11'
WL64	S 56°16'54" E	65.73'
WL65	N 19°09'55" E	26.13'
WL66	N 17°36'08" E	46.55'
WL67	N 15°21'08" W	32.26'
WL68	N 1°16'04" E	40.95'
WL69	N 43°45'42" W	42.87'
WL70	N 24°09'23" W	53.88'
WL71	N 46°31'11" W	83.37'
WL72	N 1°39'39" E	54.12'
WL73	N 73°48'51" W	59.13'

LINE DATA TABLE		
LINE	DIRECTION	LENGTH
WL74	N 21°44'29" W	67.05'
WL75	N 71°00'25" E	48.11'
WL76	N 9°09'06" W	14.22'
WL77	S 63°10'07" E	77.00'
WL78	S 61°20'30" E	27.78'
WL79	S 78°56'44" E	37.54'
WL80	S 34°42'46" W	92.50'
WL81	S 27°42'00" W	57.24'
WL82	S 11°15'57" E	64.85'
WL83	S 73°37'57" W	66.83'
WL84	S 20°36'38" W	65.70'
WL85	S 35°00'00" W	26.79'
WL86	N 60°29'01" W	28.49'
WL87	N 22°59'52" W	33.24'
WL88	N 37°34'46" W	35.92'
WL89	S 86°47'28" W	45.61'
WL90	N 20°33'19" E	46.48'
WL91	N 11°52'19" W	36.84'
WL92	N 16°17'37" E	24.37'
WL93	N 29°04'07" W	39.19'
WL94	N 15°07'44" E	86.50'
WL95	N 64°17'27" E	60.59'
WL96	N 66°01'45" E	76.30'

LINE DATA TABLE		
LINE	DIRECTION	LENGTH
L1	S 60°28'38" E	41.44'
L2	N 1°20'36" W	110.23'

TAX PARCEL #07872-010-000
OWNER: IRONWOOD INDUSTRIAL, LLC
± 90.77 ACRES

TAX PARCEL #07872-004-000
OWNER: IRONWOOD INDUSTRIAL, LLC
± 46.72 ACRES

11001 Research Drive
Alachua, Florida 32015
(352) 331-1976
www.chw-inc.com
est. 1988 FLORIDA
CA-5075

CHW
Professional Consultants

SCALE
1" = 100'
VERIFY SCALE
BASED ON THE
ORIGINAL DRAWING
0 INCHES
THIS SHEET, ADJUST
SCALES ACCORDINGLY.

SEE SHEET ONE FOR CERTIFICATIONS

CERTIFIED TO:

SURVEY DATE
02-09-2023
REVISION DATE
N/A
CHECKED BY
AB
PROJECT NUMBER
22-0243.02
FIELD BOOK & PAGE:
689/27

AUSTIN BLAZS

SEE SHEET ONE FOR SIGNATURE


Professional Surveyor & Mapper Fla. License No. 7421

This map prepared by:

CERTIFICATE OF AUTHORIZATION NO. LB 5075
SIGNATURE AND SEAL OF ELECTRONIC
DIGITAL SIGNATURE OF A FLORIDA LICENSED
SURVEYOR AND MAPPER

SHEET NO:
3 OF 15

BOUNDARY & TOPOGRAPHIC SURVEY
LOCATED IN SECTION 12, 13, & 14,
TOWNSHIP 9 SOUTH, RANGE 20 EAST,
ALACHUA COUNTY, FLORIDA

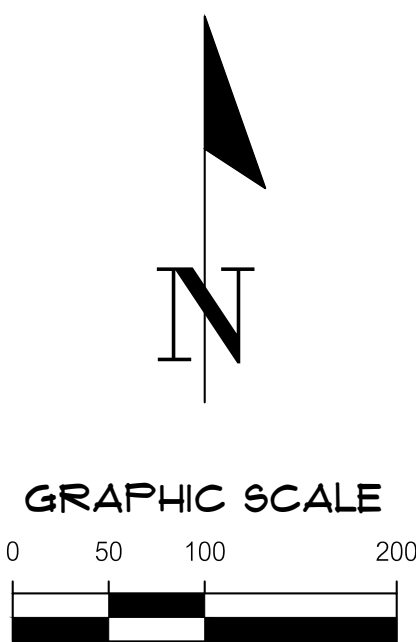

N. COUNTY ROAD 225
(100' ROW)


S 0°06'26" W 2651.14' (M)

TAX PARCEL #07872-010-000
OWNER: IRONWOOD INDUSTRIAL, LLC
± 90.77 ACRES

LINE DATA TABLE		
LINE	DIRECTION	LENGTH
WL1	S 56°09'48" W	23.83'
WL2	S 69°48'32" W	24.14'
WL3	N 36°07'39" W	15.03'
WL4	N 27°28'45" E	28.06'
WL5	N 72°31'34" E	38.46'
WL6	S 3°34'03" E	27.03'
WL7	N 22°19'50" E	40.09'
WL8	S 70°43'04" W	60.01'
WL9	N 80°35'04" W	39.63'
WL10	N 64°56'52" W	59.01'
WL11	N 15°50'22" W	85.79'
WL12	N 50°57'17" W	52.18'
WL13	N 20°43'18" W	36.46'
WL14	N 59°22'15" E	51.43'
WL15	N 35°28'17" E	38.95'
WL16	N 55°22'34" E	38.16'
WL17	N 9°58'55" W	32.74'
WL18	N 52°34'54" E	20.47'
WL19	N 18°04'00" E	37.79'
WL20	N 20°05'34" E	13.75'
WL21	N 3°35'28" E	26.87'
WL22	N 10°43'11" W	32.67'
WL23	N 80°54'16" W	36.71'
WL24	N 89°51'04" W	56.29'
WL25	S 55°27'30" W	55.88'

LINE DATA TABLE		
LINE	DIRECTION	LENGTH
WL26	S 63°28'59" W	37.33'
WL27	S 13°34'22" W	32.01'
WL28	S 45°09'11" W	51.09'
WL29	S 70°09'44" W	45.05'
WL30	N 39°31'22" W	43.66'
WL31	S 31°38'50" W	75.28'
WL32	S 69°12'44" W	82.10'
WL33	N 42°18'52" W	64.79'
WL34	S 65°17'28" W	59.86'
WL35	S 73°03'48" W	98.06'
WL36	S 63°45'42" W	100.55'
WL37	N 2°59'44" W	115.59'
WL38	N 53°31'04" E	61.08'
WL39	N 0°32'22" W	53.96'
WL40	N 60°56'31" W	74.64'
WL41	N 81°55'48" W	76.85'
WL42	N 62°33'28" W	91.27'
WL43	S 75°54'17" W	88.18'
WL44	S 68°38'21" W	75.33'
WL45	N 70°00'13" W	100.13'
WL46	N 21°42'24" W	64.33'
WL47	S 78°22'11" W	69.89'
WL48	S 71°36'57" W	84.11'
WL49	N 67°50'16" W	87.07'
WL50	N 47°58'54" W	21.89'

LINE DATA TABLE		
LINE	DIRECTION	LENGTH
L1	S 60°26'36" E	81.44'
L2	N 1°20'36" W	110.23'


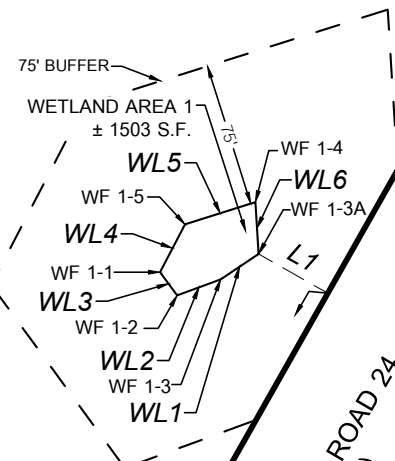


NE WALDO ROAD, STATE ROAD 24
(ROW WIDTH VARIES)

TAX PARCEL #07872-003-006
OWNER: SHANDS TEACHING HOSPITALS & CL

TAX PARCEL #07872-003-001
OWNER: WALDO CRYSTAL RIVER TIC, LLC
& WALDO CRYSTAL RIVER TIC, LLC

TAX PARCEL #07872-003-011
OWNER: VITAL PROPERTIES, LLC

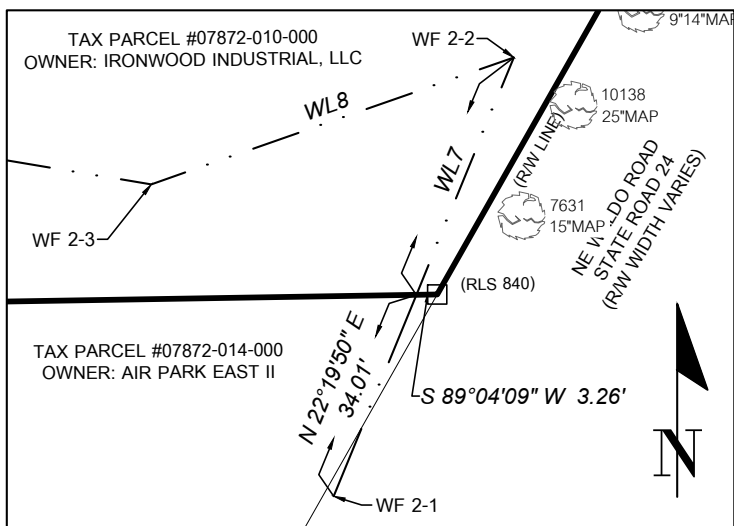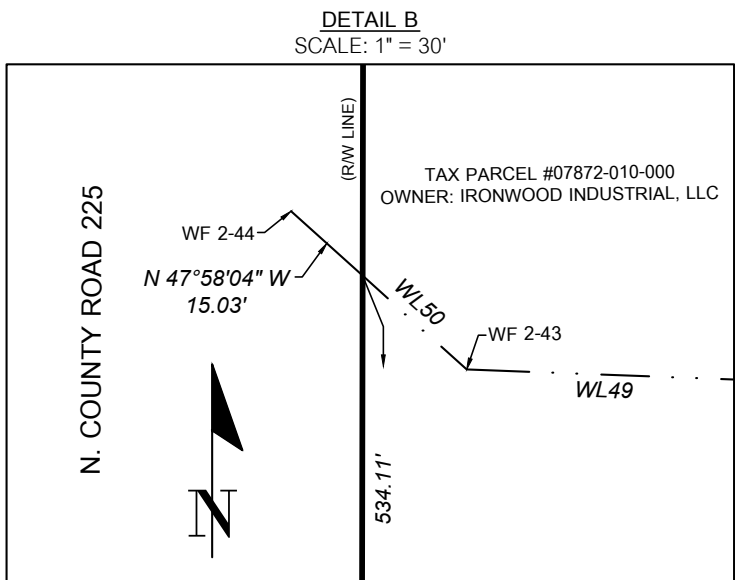

11001 Research Drive
Alachua, Florida 32015
(352) 331-1976
www.chw-inc.com

est. 1988 FLORIDA
CA-5075

CHW

Professional Consultants

1" = 100'

VERIFY SCALE
BASED ON THE
ORIGINAL DRAWING
0.0000000000000000
1" = 100' SEE MEASUREMENTS
ON THIS SHEET, ADJUST
SCALES ACCORDINGLY.

SEE SHEET ONE FOR CERTIFICATIONS

CERTIFIED TO:

SURVEY DATE
02-09-2023

REVISION DATE
N/A

PROJECT NUMBER
22-0243.02

TECHNICAL
JES / KM

DRAWN BY
JC / JW

CHECKED BY
AB

FIELD BOOK & PAGE
689/27

AUSTIN BLAZS

SEE SHEET ONE FOR SIGNATURE

Professional Surveyor & Mapper Fla. License No. 7421

This map prepared by:


CERTIFICATE OF AUTHORIZATION NO. LB 5075
JES / KM
DIGITAL SIGNATURE OF A FLORIDA LICENSED
SURVEYOR AND MAPPER

SHEET NO:

4 OF 15

BOUNDARY & TOPOGRAPHIC SURVEY

LOCATED IN SECTION 12, 13, & 14,
TOWNSHIP 9 SOUTH, RANGE 20 EAST,
ALACHUA COUNTY, FLORIDA

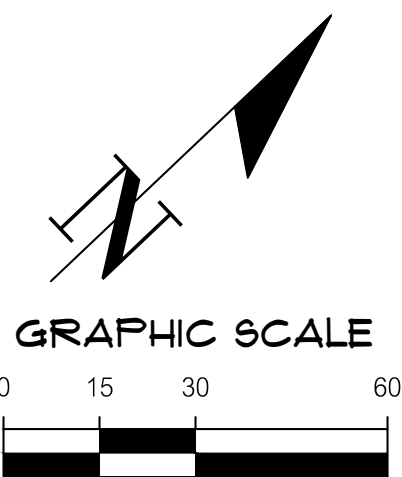

11001 Research Drive
Alachua, Florida 32015
(352) 331-1976
www.chw-inc.com
est. 1988 FLORIDA
CA-5075

CHW
Professional Consultants

1" = 30'
VERIFY SCALE
ON
ORIGINAL DRAWING
0
DO NOT USE FOR ANY
OTHER PROJECTS
THIS SHEET, ADJUST
SCALES ACCORDINGLY.

SEE SHEET ONE FOR CERTIFICATIONS



CERTIFIED TO:
SURVEY DATE: 02-09-2023
REVISION DATE: N/A
PROJECT NUMBER: 22-0243.02

DESIGNED BY: JCM
CHECKED BY: JCM
PROJECT NUMBER: 22-0243.02

AUSTIN BLAZS
SEE SHEET ONE FOR SIGNATURE
Professional Surveyor & Mapper Fla. License No. 7401




This map prepared by:
CERTIFICATE OF AUTHORIZATION NO. LB 5075
SIGNATURE AND SEAL OF ELECTRONIC
DIGITAL SIGNATURE OF A FLORIDA LICENSED
SURVEYOR AND MAPPER

SHEET NO.:
5 OF 15

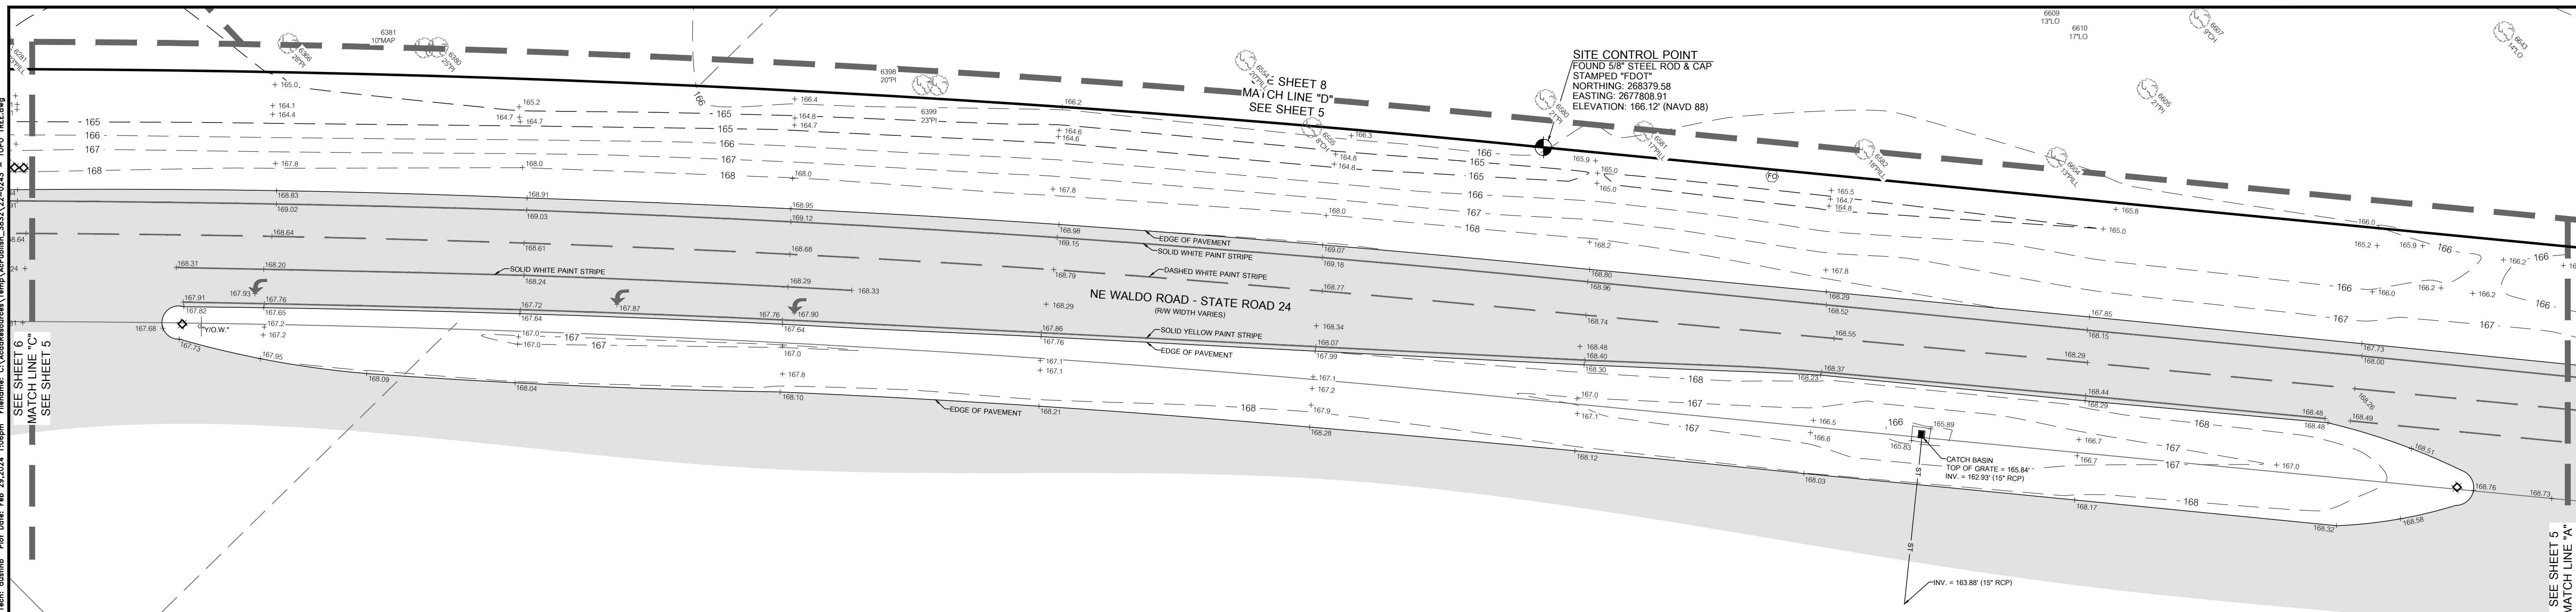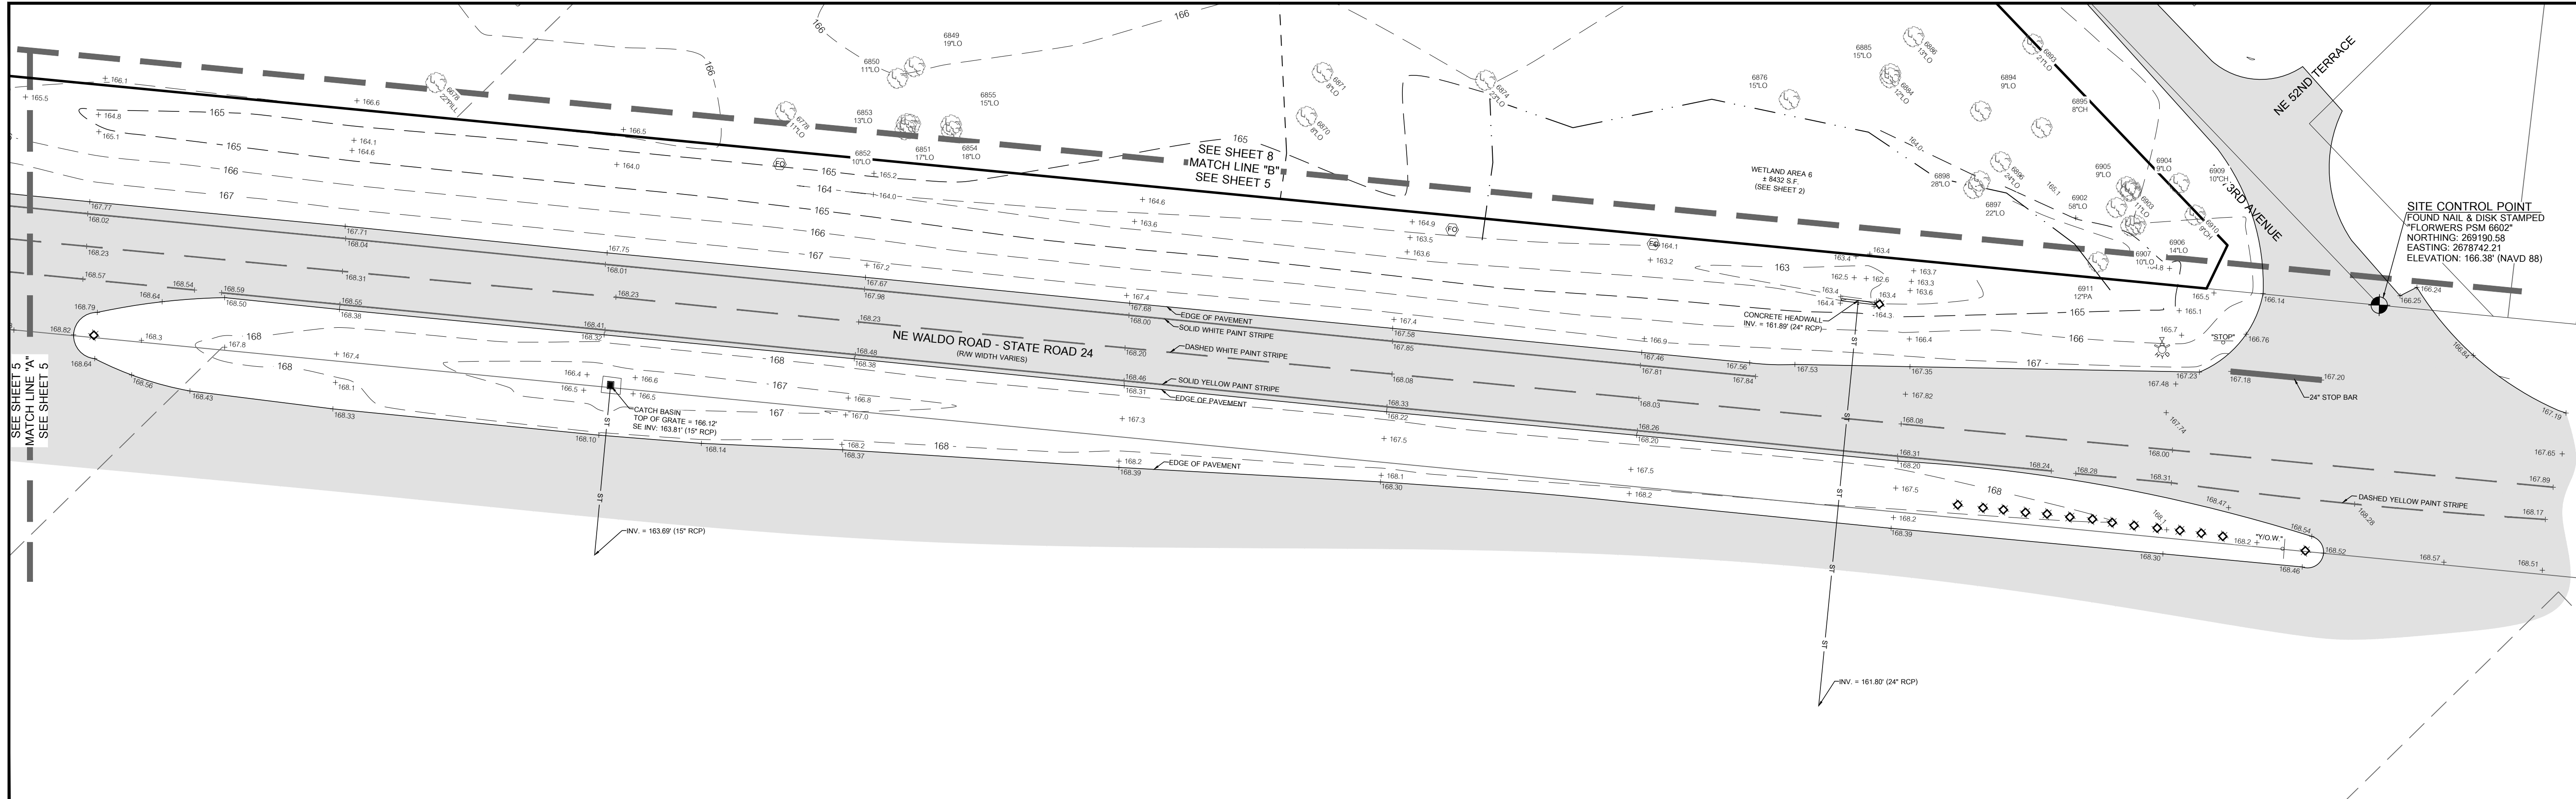

BOUNDARY & TOPOGRAPHIC SURVEY

LOCATED IN SECTION 12, 13, & 14,
TOWNSHIP 9 SOUTH, RANGE 20 EAST,
ALACHUA COUNTY, FLORIDA

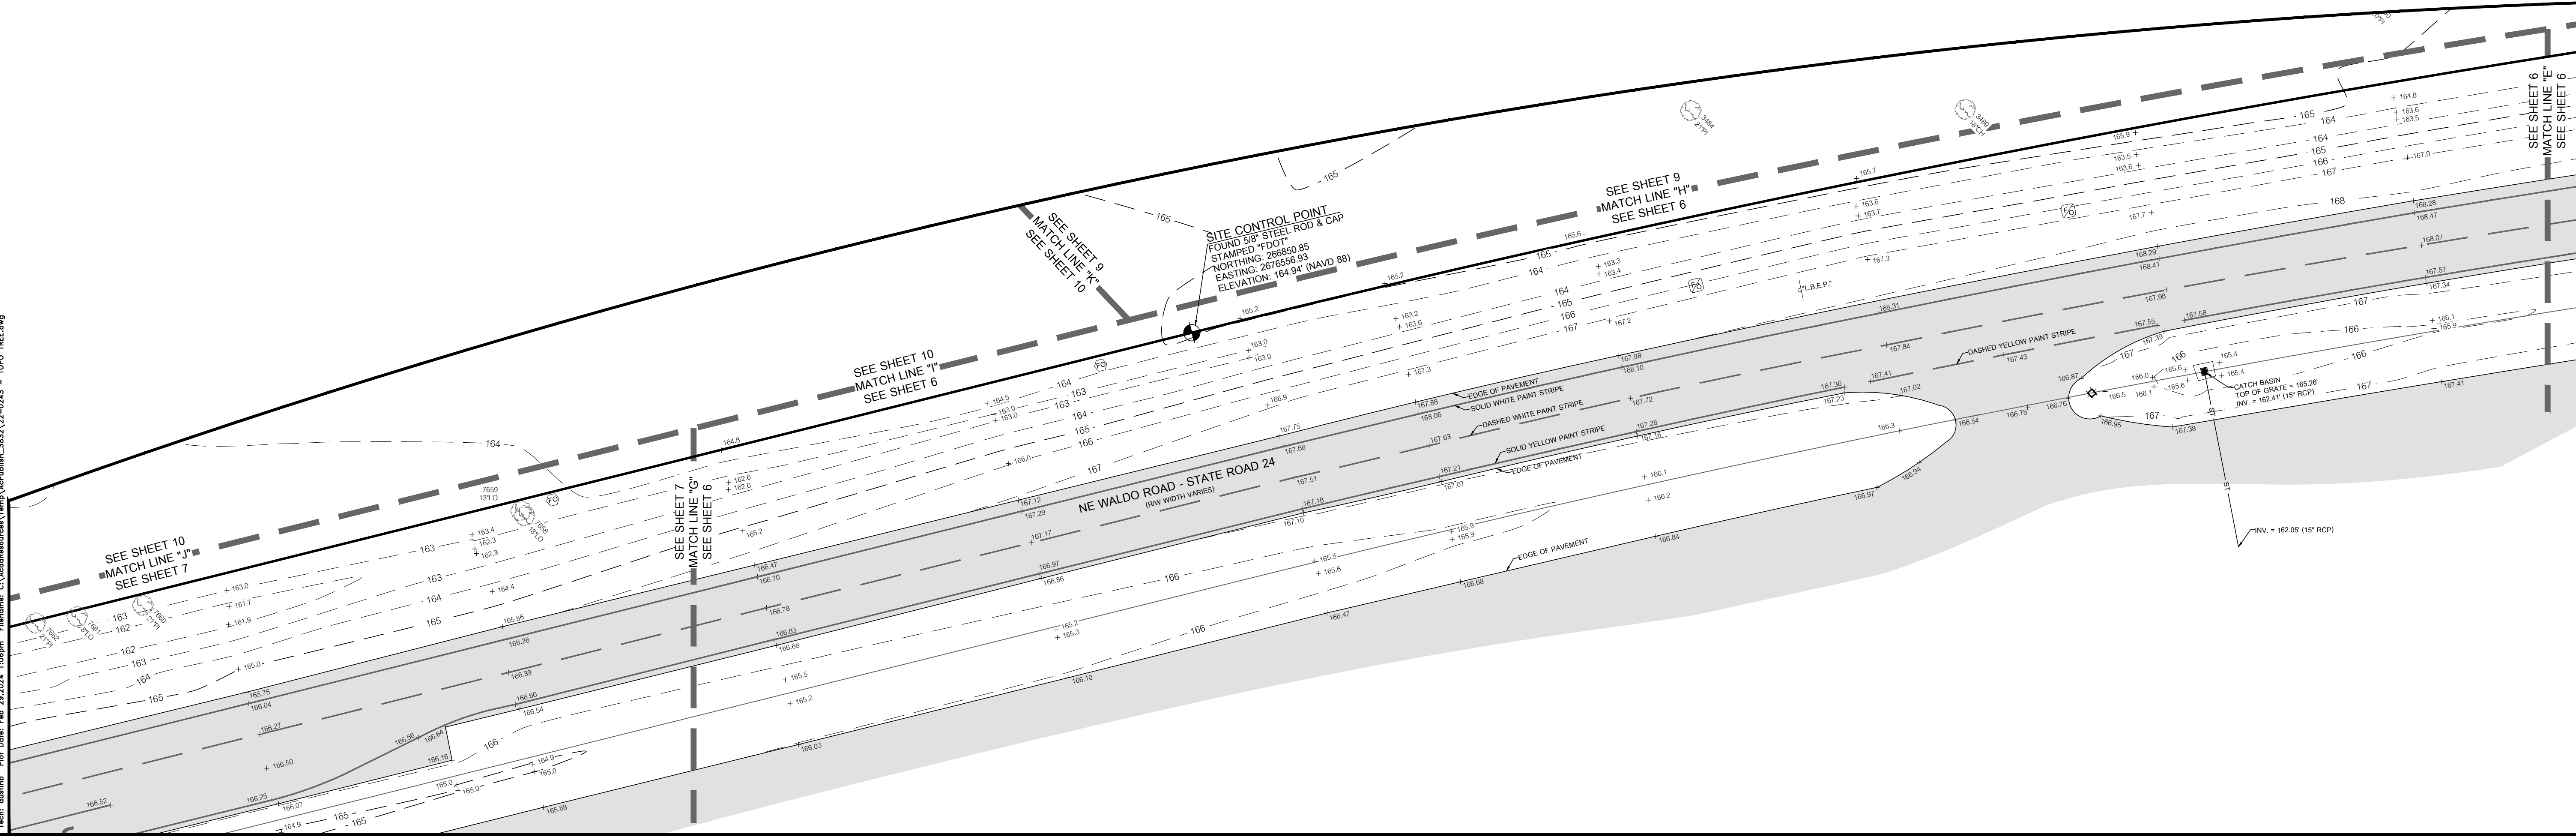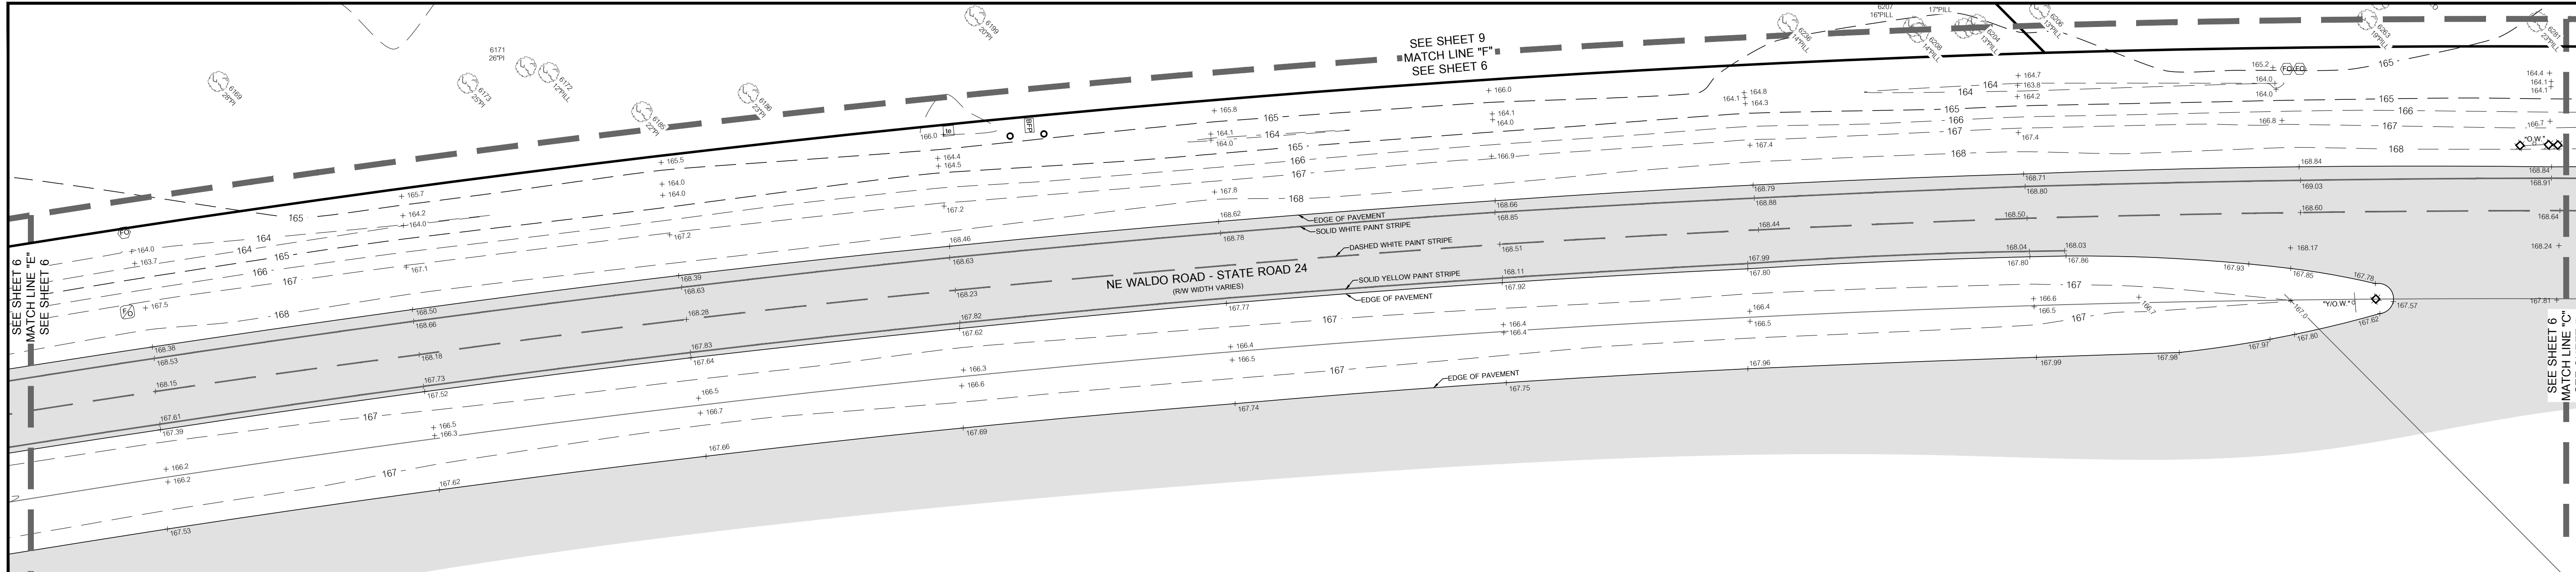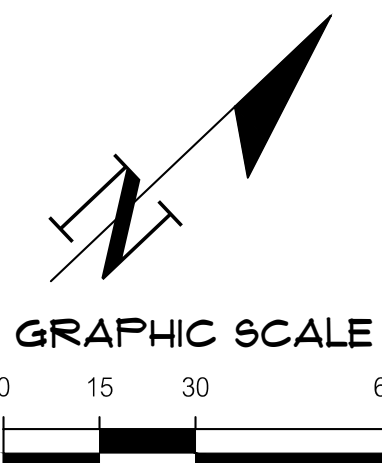

11001 Research Drive
Alachua, Florida 32015
(352) 331-1976
www.chw-inc.com

CHW
Professional Consultants

SCALE
1" = 30'

SEE SHEET ONE FOR CERTIFICATIONS





SURVEY DATE	02-09-2023
REVISION DATE	N/A
PROJECT NUMBER	22-0243.02
FIELD BOOK & PAGE	689/27

AUSTIN BLAZS
SEE SHEET ONE FOR SIGNATURE


This map prepared by:
CERTIFICATE OF AUTHORIZATION NO. LB 5075
SEAL AND SIGNATURE OF A FLORIDA LICENSED
DIGITAL SIGNATURE OF A FLORIDA LICENSED
SURVEYOR AND MAPPER

BOUNDARY & TOPOGRAPHIC SURVEY

LOCATED IN SECTION 12, 13, & 14,
TOWNSHIP 9 SOUTH, RANGE 20 EAST,
ALACHUA COUNTY, FLORIDA

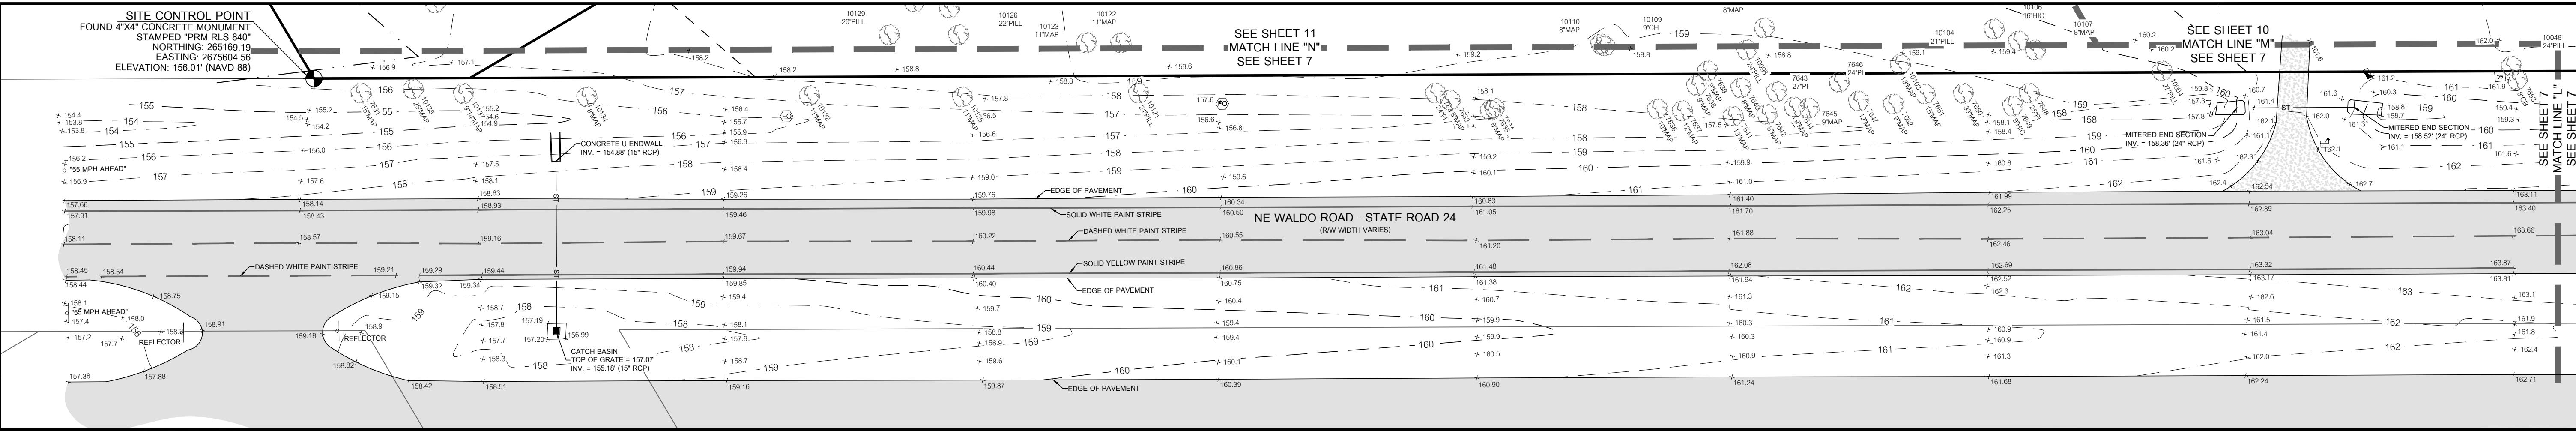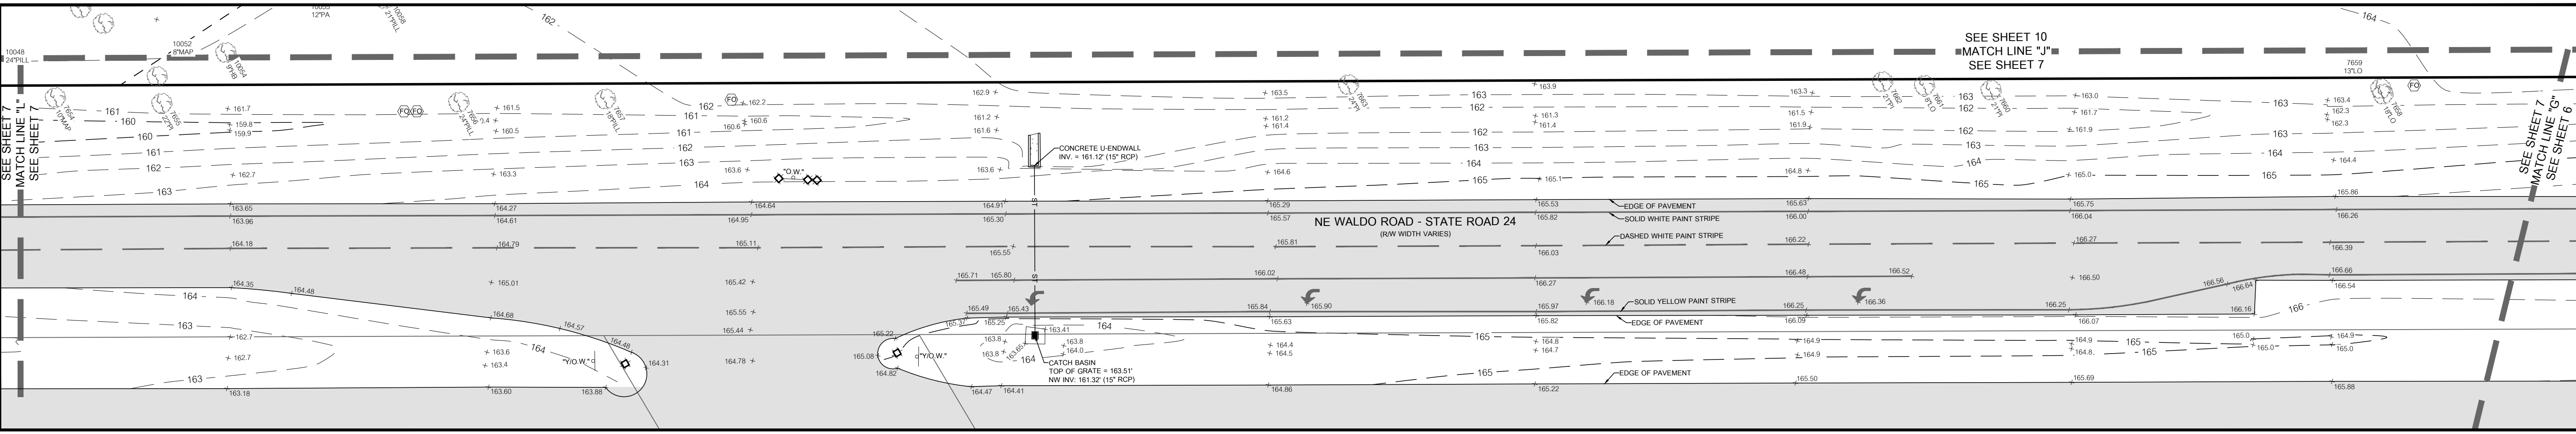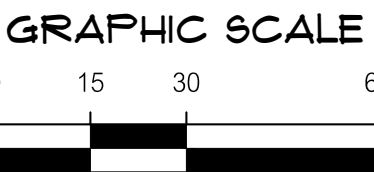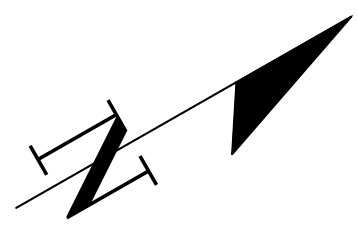

11001 Research Drive
Alachua, Florida 32015
(352) 331-1976
www.chw-inc.com
est. 1988 FLORIDA
CA-5075

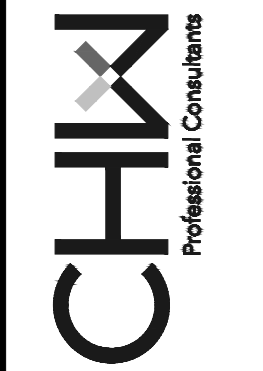


SCALE
1" = 30'
VERIFY SCALE
BASED ON THE
ORIGINAL DRAWING
0 INCHES
DO NOT USE THIS SHEET
UNLESS THE SCALE IS
ADJUSTED TO THE
ORIGINAL SCALE

SEE SHEET ONE FOR CERTIFICATIONS


SURVEY DATE	02-09-2023
REVISION DATE	N/A
CHECKED BY	AB
PROJECT NUMBER	22-0243.02
FIELD BOOK & PAGE	689/27

AUSTIN BLAZS
SEE SHEET ONE FOR SIGNATURE

This map prepared by:
CERTIFICATE OF AUTHORIZATION NO. LB 5075
SEAL AND SIGNATURE OF ELECTRONIC
DIGITAL SIGNATURE OF A FLORIDA LICENSED
SURVEYOR AND MAPPER

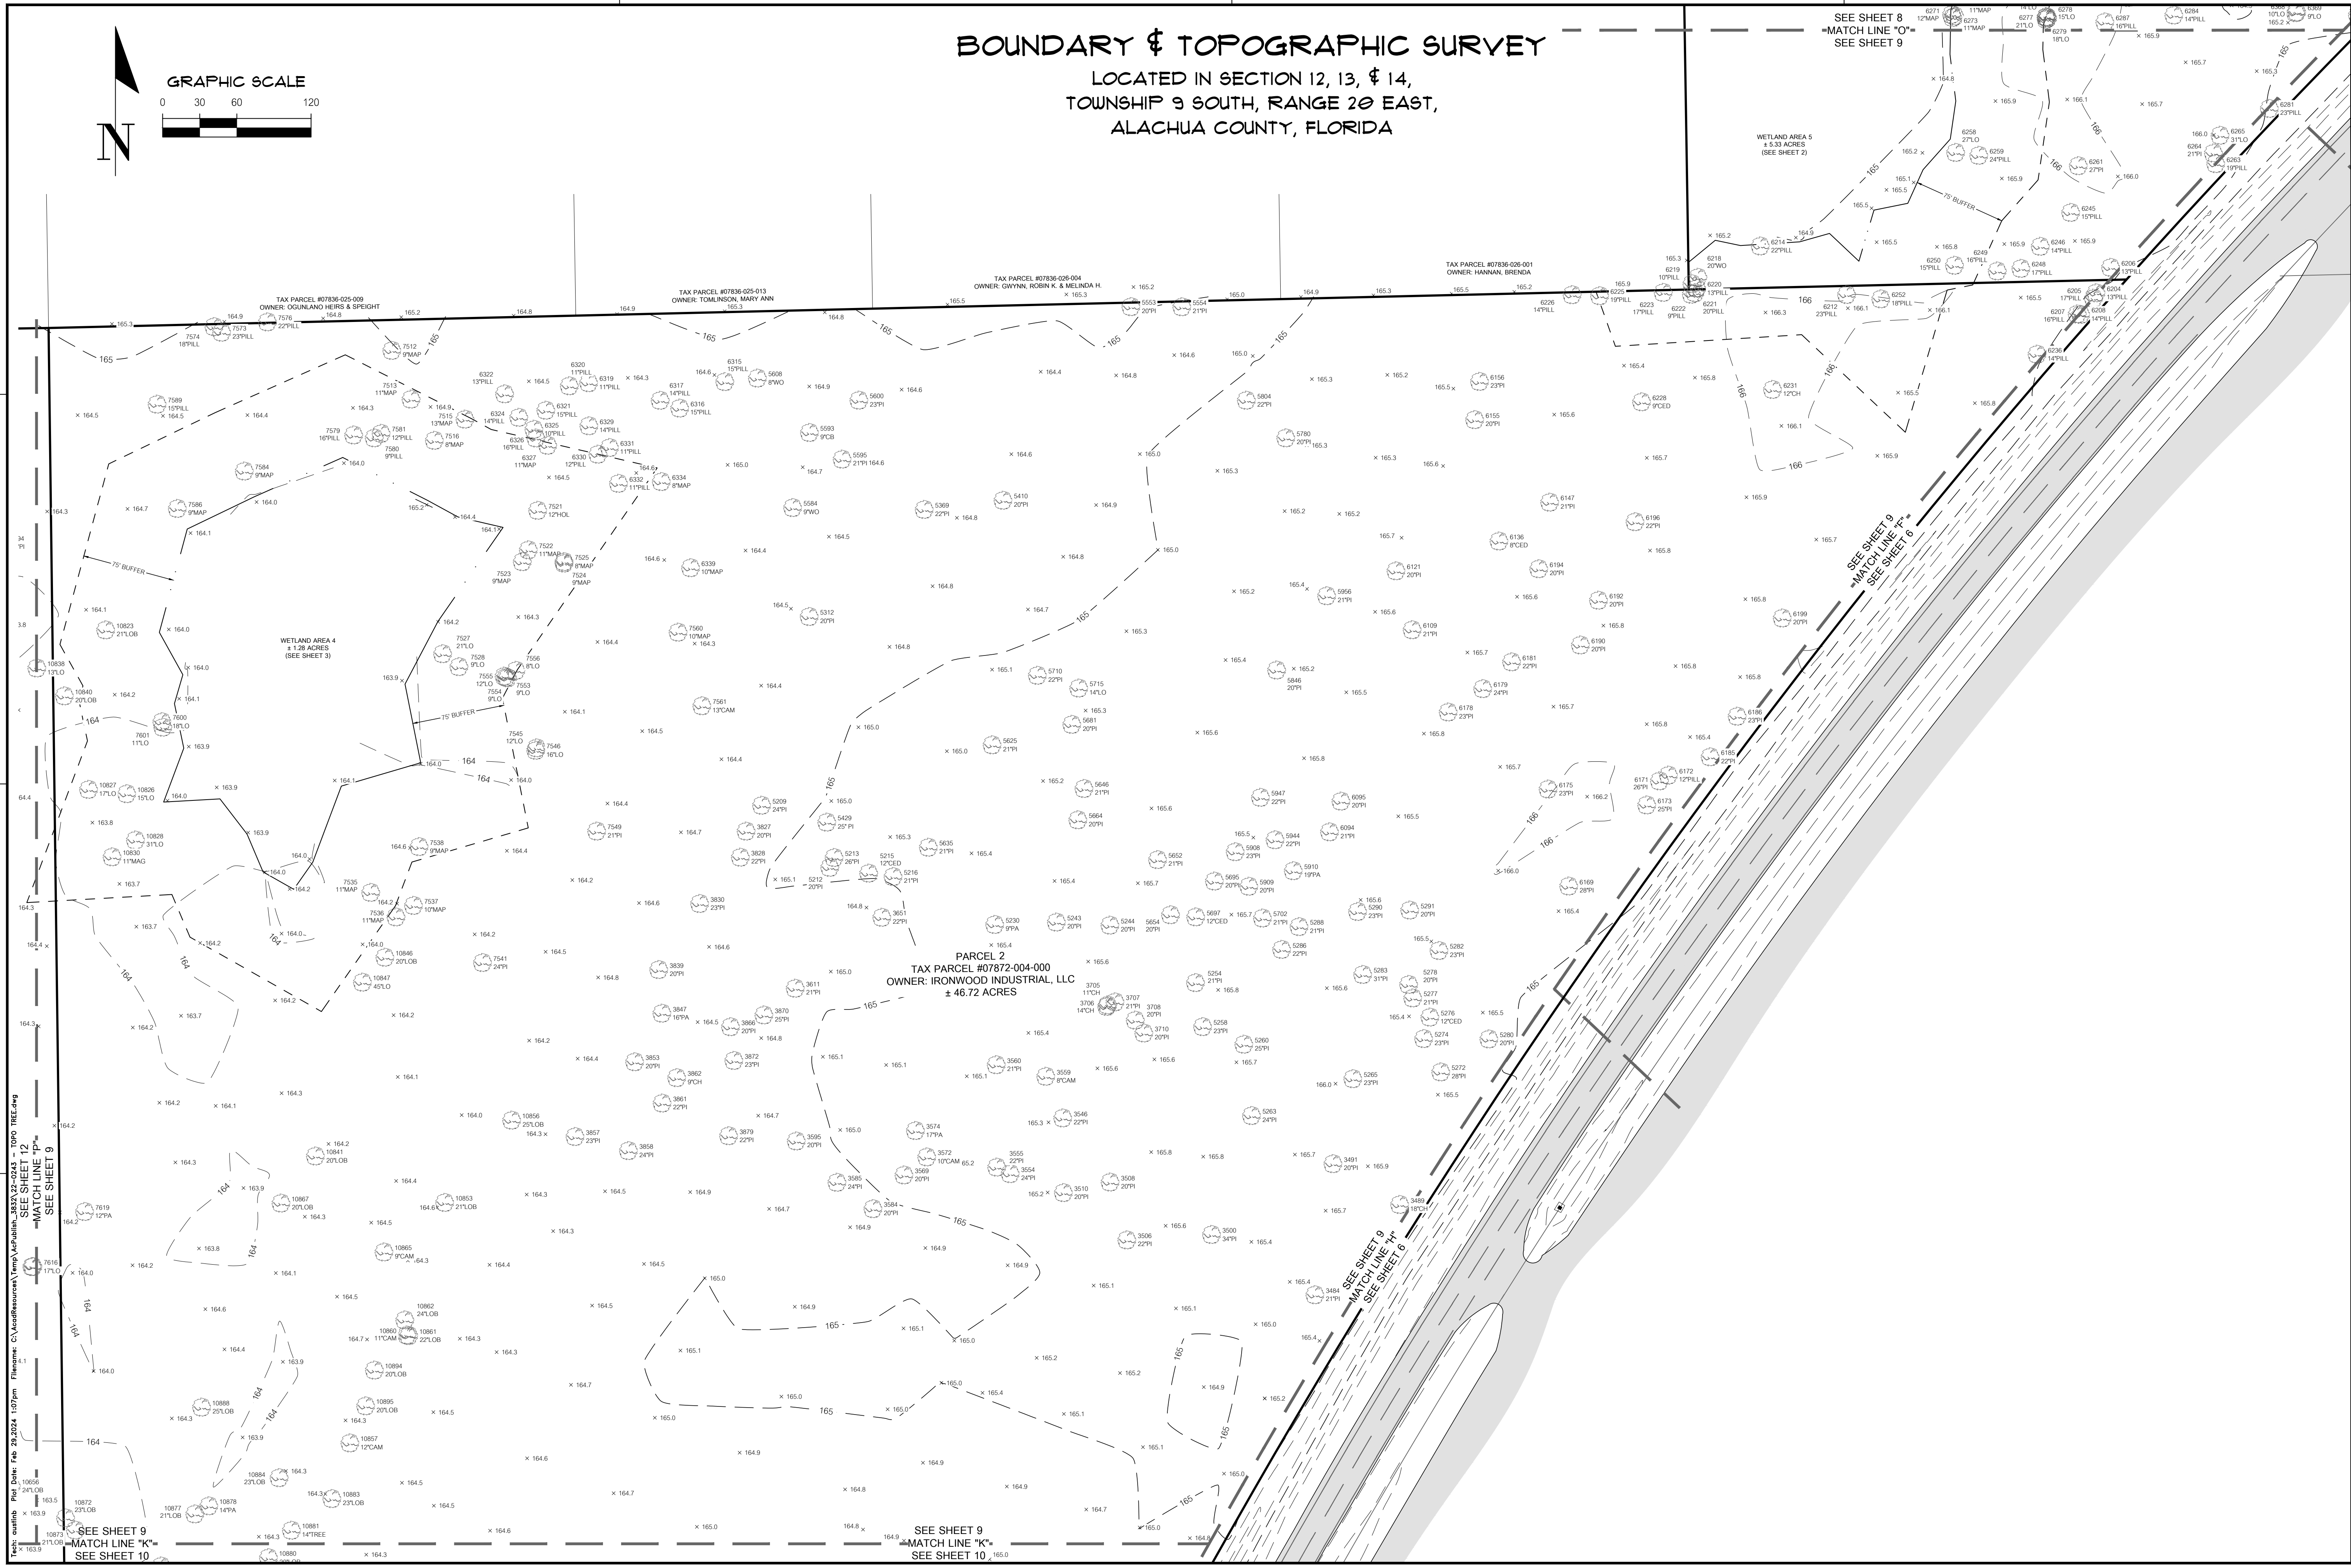

BOUNDARY & TOPOGRAPHIC SURVEY
LOCATED IN SECTION 12, 13, & 14,
TOWNSHIP 9 SOUTH, RANGE 20 EAST,
ALACHUA COUNTY, FLORIDA

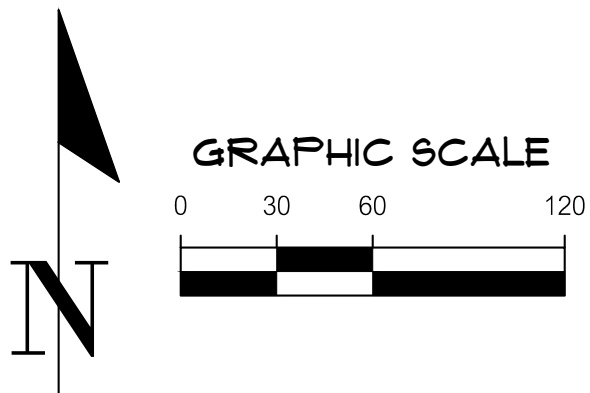

SEE SHEET 8
MATCH LINE "O"
SEE SHEET 9

SEE SHEET 9
MATCH LINE "F"
SEE SHEET 6

SEE SHEET 9
MATCH LINE "H"
SEE SHEET 8

THIS MAP WAS PREPARED BY: AUSTIN BLAZZ
CERTIFICATE OF AUTHORIZATION NO. 16,5075
ISSUED BY THE FLORIDA BOARD OF SURVEYING AND MAPPING
DIGITAL SIGNATURE OF A FLORIDA LICENSED SURVEYOR AND MAPPER

11001 Research Drive
Alachua, Florida 32015
(352) 331-9176
www.chw-inc.com
est. 1988 FLORIDA
CA-5075

CHW
Professional Consultants

SCALE: 1" = 60'
VERIFY SCALE
BASED ON THE
ORIGINAL DRAWING
0. IF ANY SCALE
DIFFERENCES
EXIST, THE USER
OF THIS SHEET, ADJUST
SCALES ACCORDINGLY.

SEE SHEET ONE FOR CERTIFICATIONS

SURVEY DATE	02-09-2023
REVISION DATE	N/A
PROJECT NUMBER	22-0243.02

TECHNICAL	DESIGNED	CREW CHIEF	J.C. / J.W.	CHECKED BY	AB	FIELD BOOK & PAGE	688/27
-----------	----------	------------	-------------	------------	----	-------------------	--------

AUSTIN BLAZZ
SEE SHEET ONE FOR SIGNATURE



THIS MAP WAS PREPARED BY:
AUSTIN BLAZZ
CERTIFICATE OF AUTHORIZATION NO. 16,5075
ISSUED BY THE FLORIDA BOARD OF SURVEYING AND MAPPING
DIGITAL SIGNATURE OF A FLORIDA LICENSED SURVEYOR AND MAPPER

SHEET NO: 9 OF 15

BOUNDARY & TOPOGRAPHIC SURVEY

LOCATED IN SECTION 12, 13, & 14,
TOWNSHIP 9 SOUTH, RANGE 20 EAST,
ALACHUA COUNTY, FLORIDA

GRAPHIC SCALE

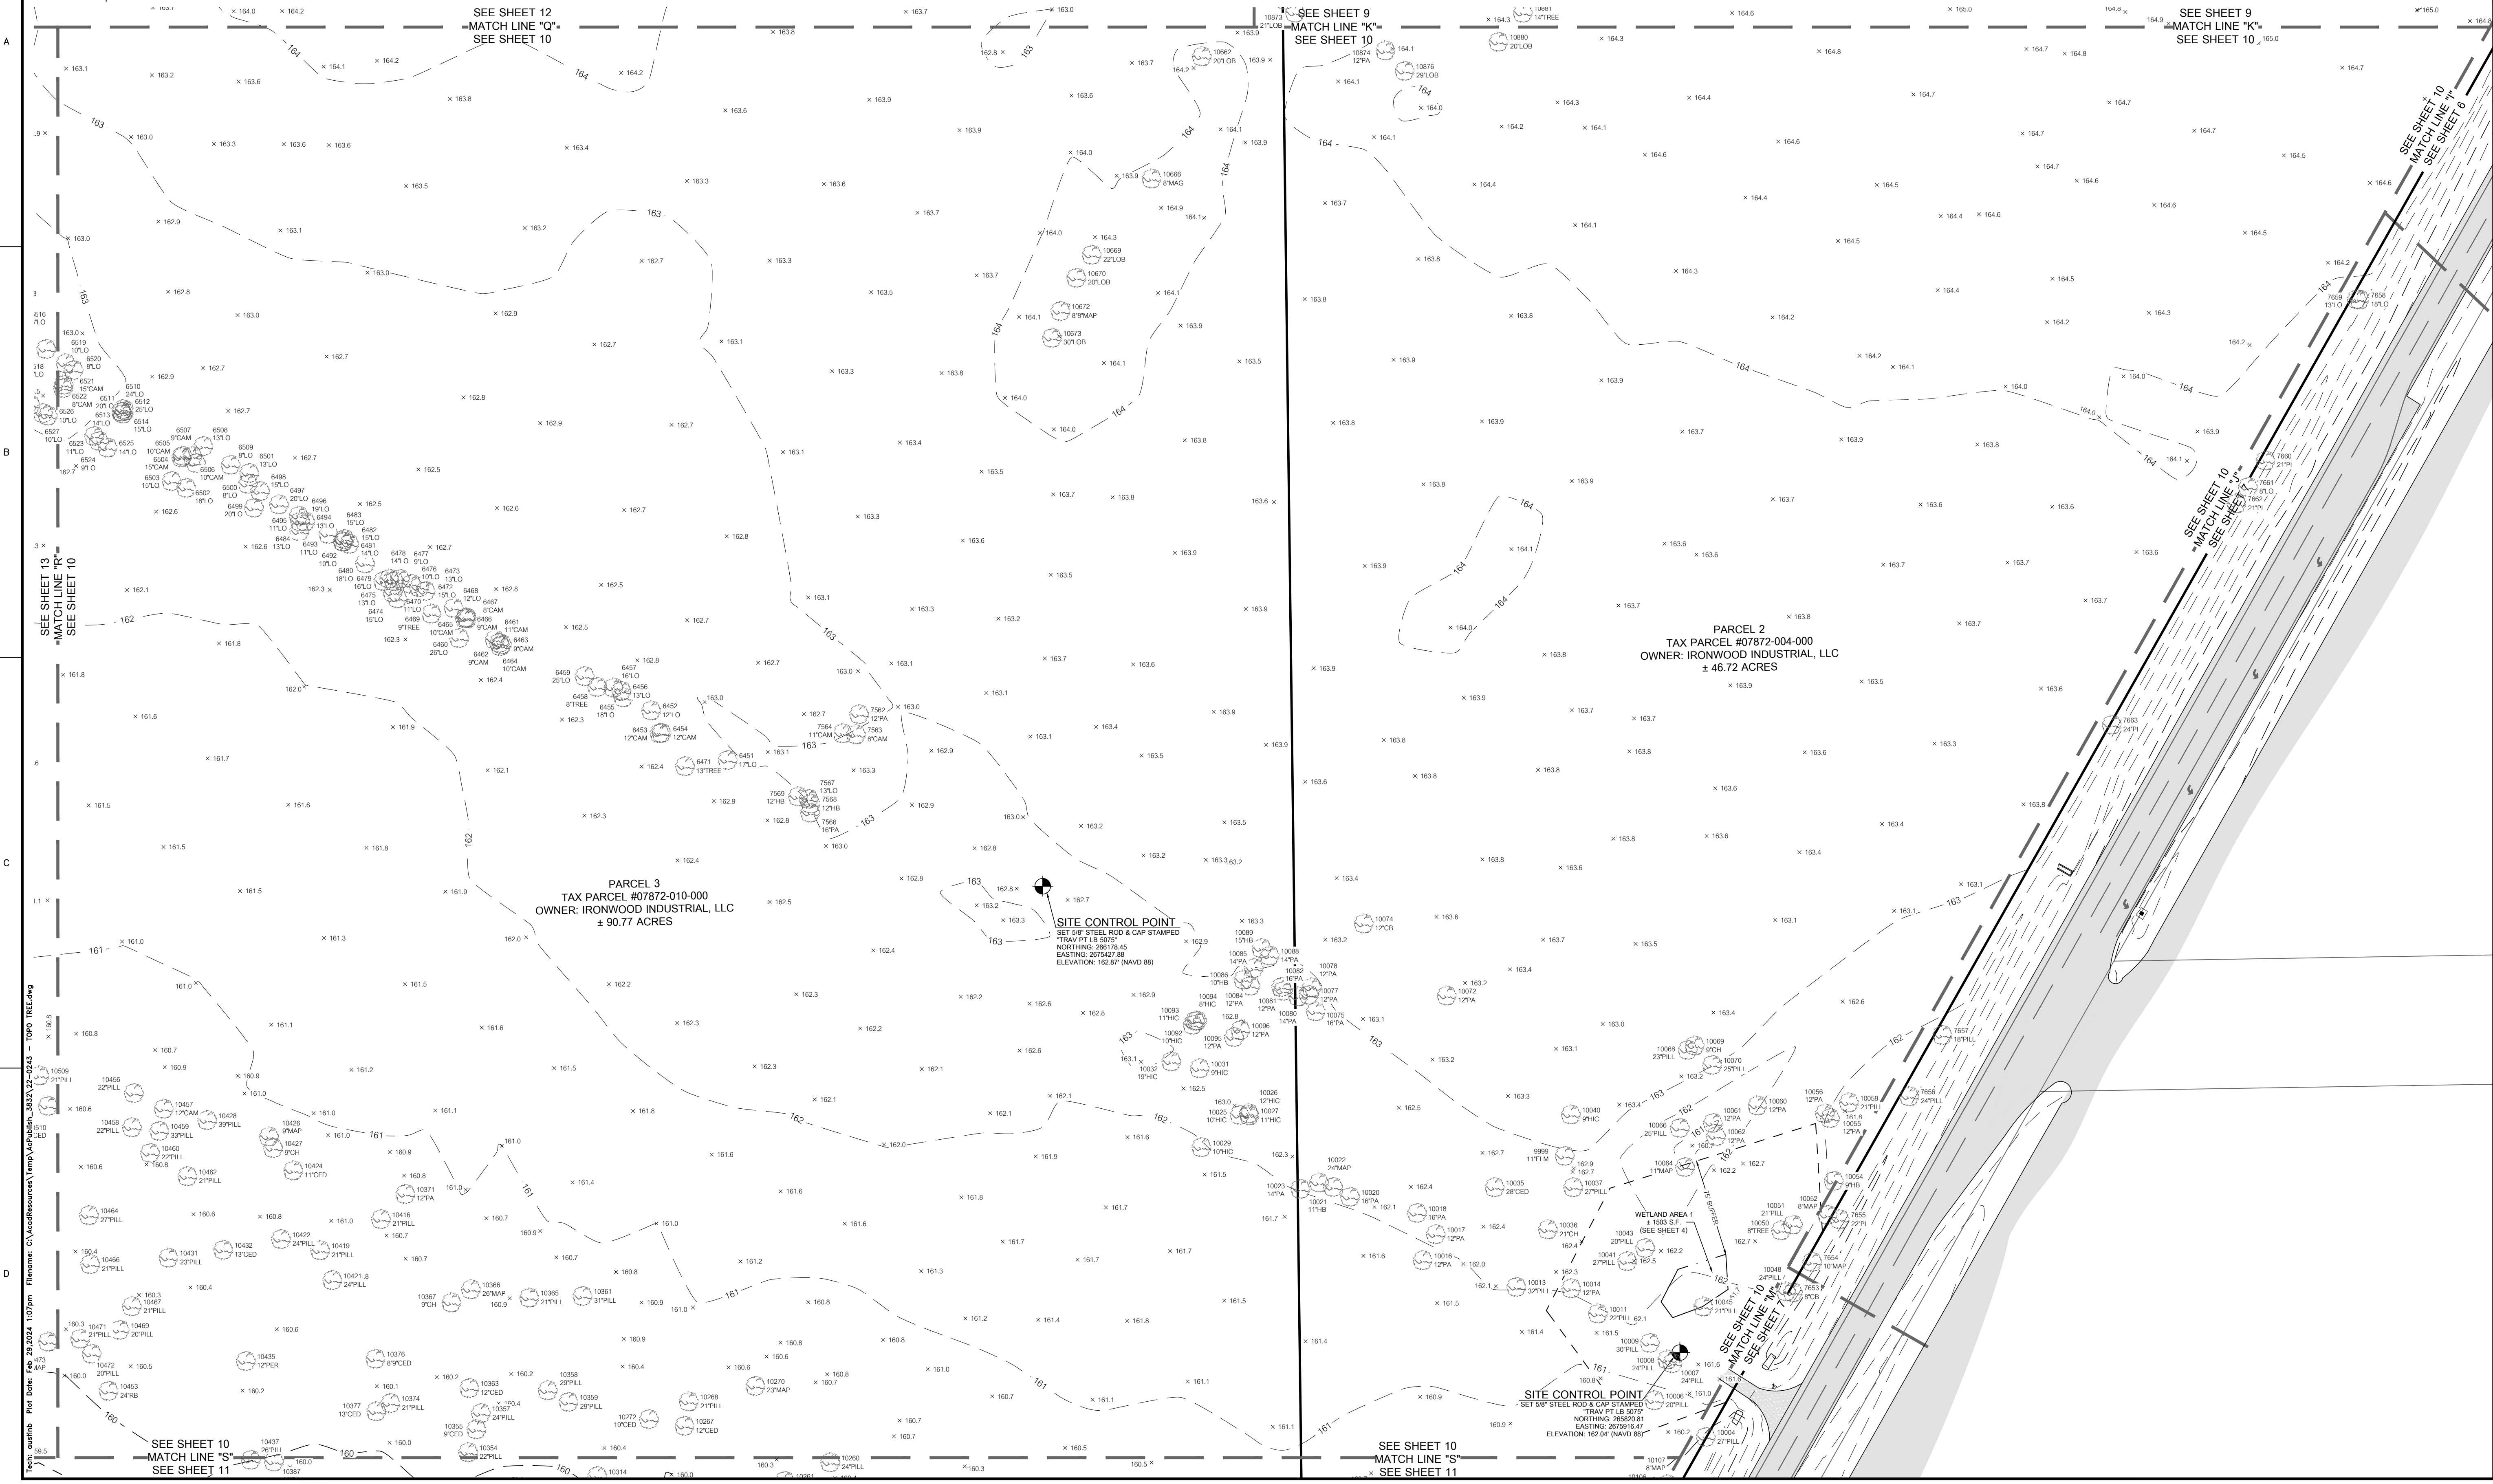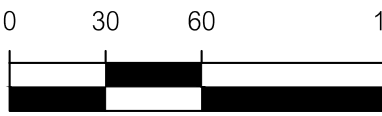

11001 Research Drive
Alachua, Florida 32015
(352) 331-1976
www.chw-inc.com
est. 1988 FLORIDA
CA-5075

CHW
Professional Consultants

VERIFY SCALE
BASED ON FIELD DATA
ON ORIGINAL DRAWING
0 INCHES = 1 FOOT
THIS SHEET, ADJUST
SCALES ACCORDINGLY.

SEE SHEET ONE FOR CERTIFICATIONS

CERTIFIED TO:

SURVEY DATE	02-09-2023
REVISION DATE	N/A
PROJECT NUMBER	22-0243.02




AUSTIN BLAZS

SEE SHEET ONE FOR SIGNATURE

This map prepared by:

CERTIFICATE OF AUTHORIZATION NO. L.B. 5075
SIGNATURE AND SEAL OF ELECTRONIC
DIGITAL SIGNATURE OF A FLORIDA LICENSED
SURVEYOR AND MAPPER

BOUNDARY & TOPOGRAPHIC SURVEY
LOCATED IN SECTION 12, 13, & 14,
TOWNSHIP 9 SOUTH, RANGE 20 EAST,
ALACHUA COUNTY, FLORIDA

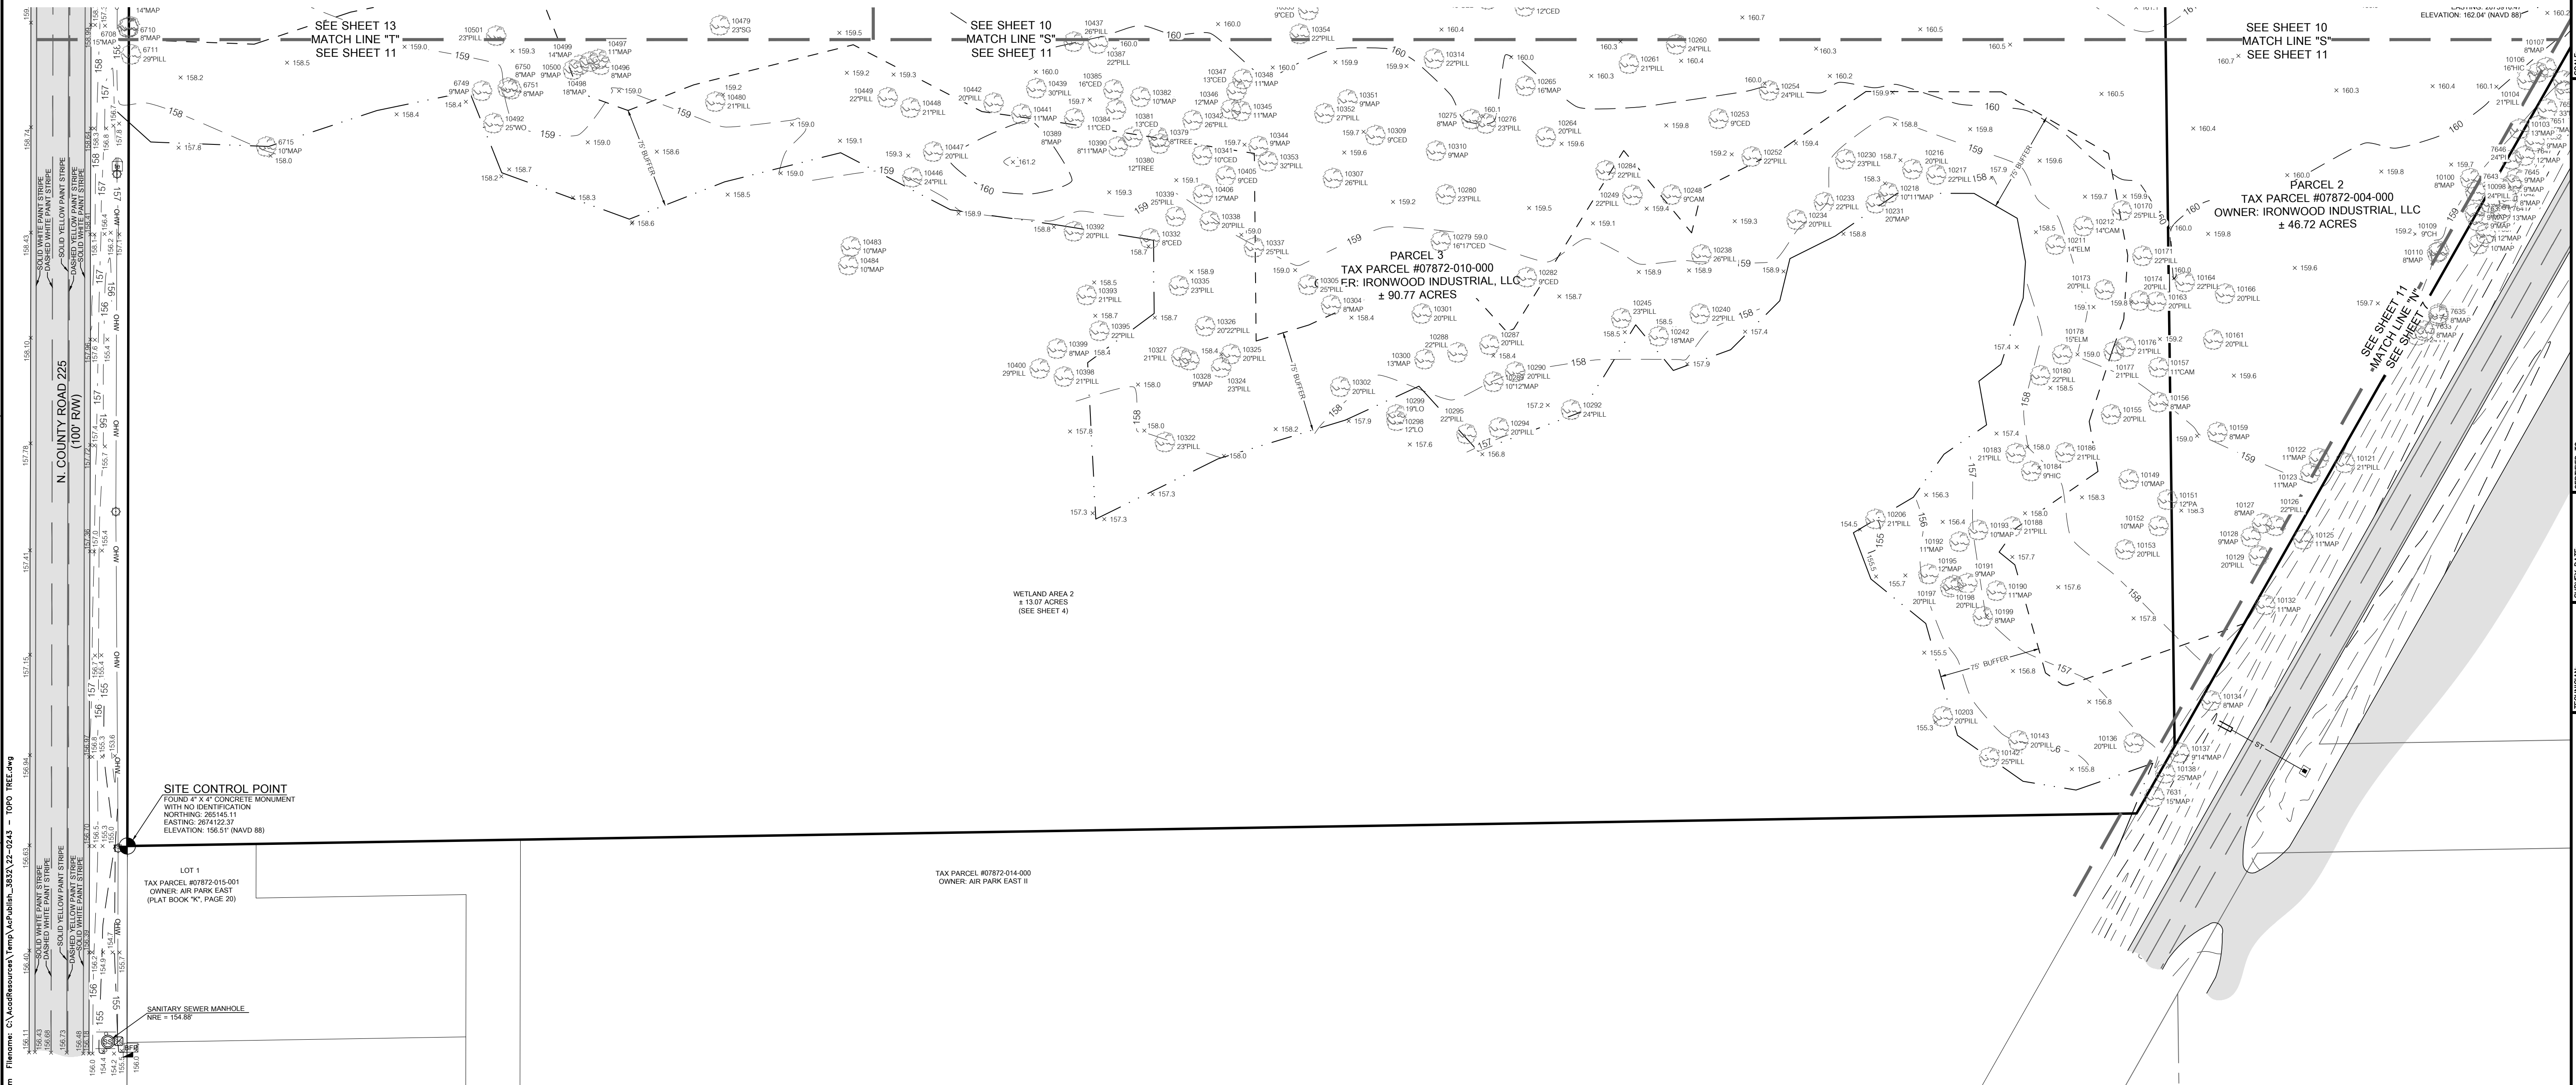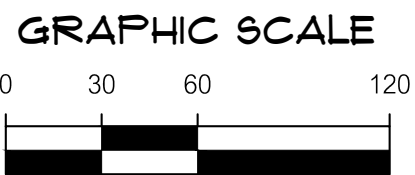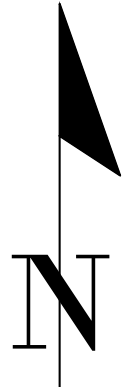

\\nas01\cadd\resources\temp\Aspbln_3837-22-0243 - TOPO TREC.dwg
2/23/2024 1:07pm
Tech: outlabb

11001 Research Drive
Alachua, Florida 32015
(352) 331-1976
www.chw-inc.com
est. 1988 FLORIDA
CA-5075

CHW
Professional Consultants

VERIFY SCALE
BASED ON THE
ORIGINAL DRAWING
0 INCHES = 1" OR
1" = 60' IF NOT
OTHERWISE NOTED
ON THIS SHEET. ADJUST
SCALES ACCORDINGLY.

SEE SHEET ONE FOR CERTIFICATIONS


TECHNICAL	SURVEY DATE	CERTIFIED TO
AKES / KM	02-09-2023	
CREW CHIEF	REVISION DATE	
JC / JW	N/A	
CHECKED BY		
AB	PROJECT NUMBER	
	22-0243.02	
	FIELD BOOK & PAGE	
	689/27	

AUSTIN BLAZS
SEE SHEET ONE FOR SIGNATURE

This map prepared by:
CERTIFICATE OF AUTHORIZATION NO. LB 5075
SIGNATURE AND SEAL OF ELECTRONIC
DIGITAL SIGNATURE OF A FLORIDA LICENSED
SURVEYOR AND MAPPER

BOUNDARY & TOPOGRAPHIC SURVEY

LOCATED IN SECTION 12, 13, & 14,
TOWNSHIP 9 SOUTH, RANGE 20 EAST,
ALACHUA COUNTY, FLORIDA

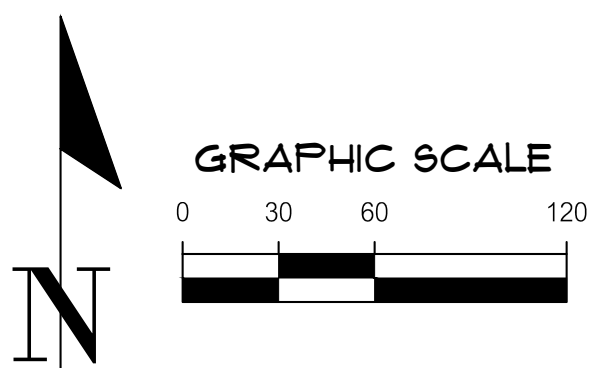


SITE CONTROL POINT
FOUND 4" x 4" CONCRETE MONUMENT
WITH NO IDENTIFICATION
NORTHING: 267766.34
EASTING: 2674127.33
ELEVATION: 164.39 (NAVD 83)

TAX PARCEL #07832-031-002
OWNER: OTERO ISMAEL

TAX PARCEL #07834-015-000
OWNER: BSAUN & YOUNG HW

WETLAND AREA 3
(SEE SHEET 3)

PARCEL 3
TAX PARCEL #07872-010-000
OWNER: IRONWOOD INDUSTRIAL, LLC
± 90.77 ACRES

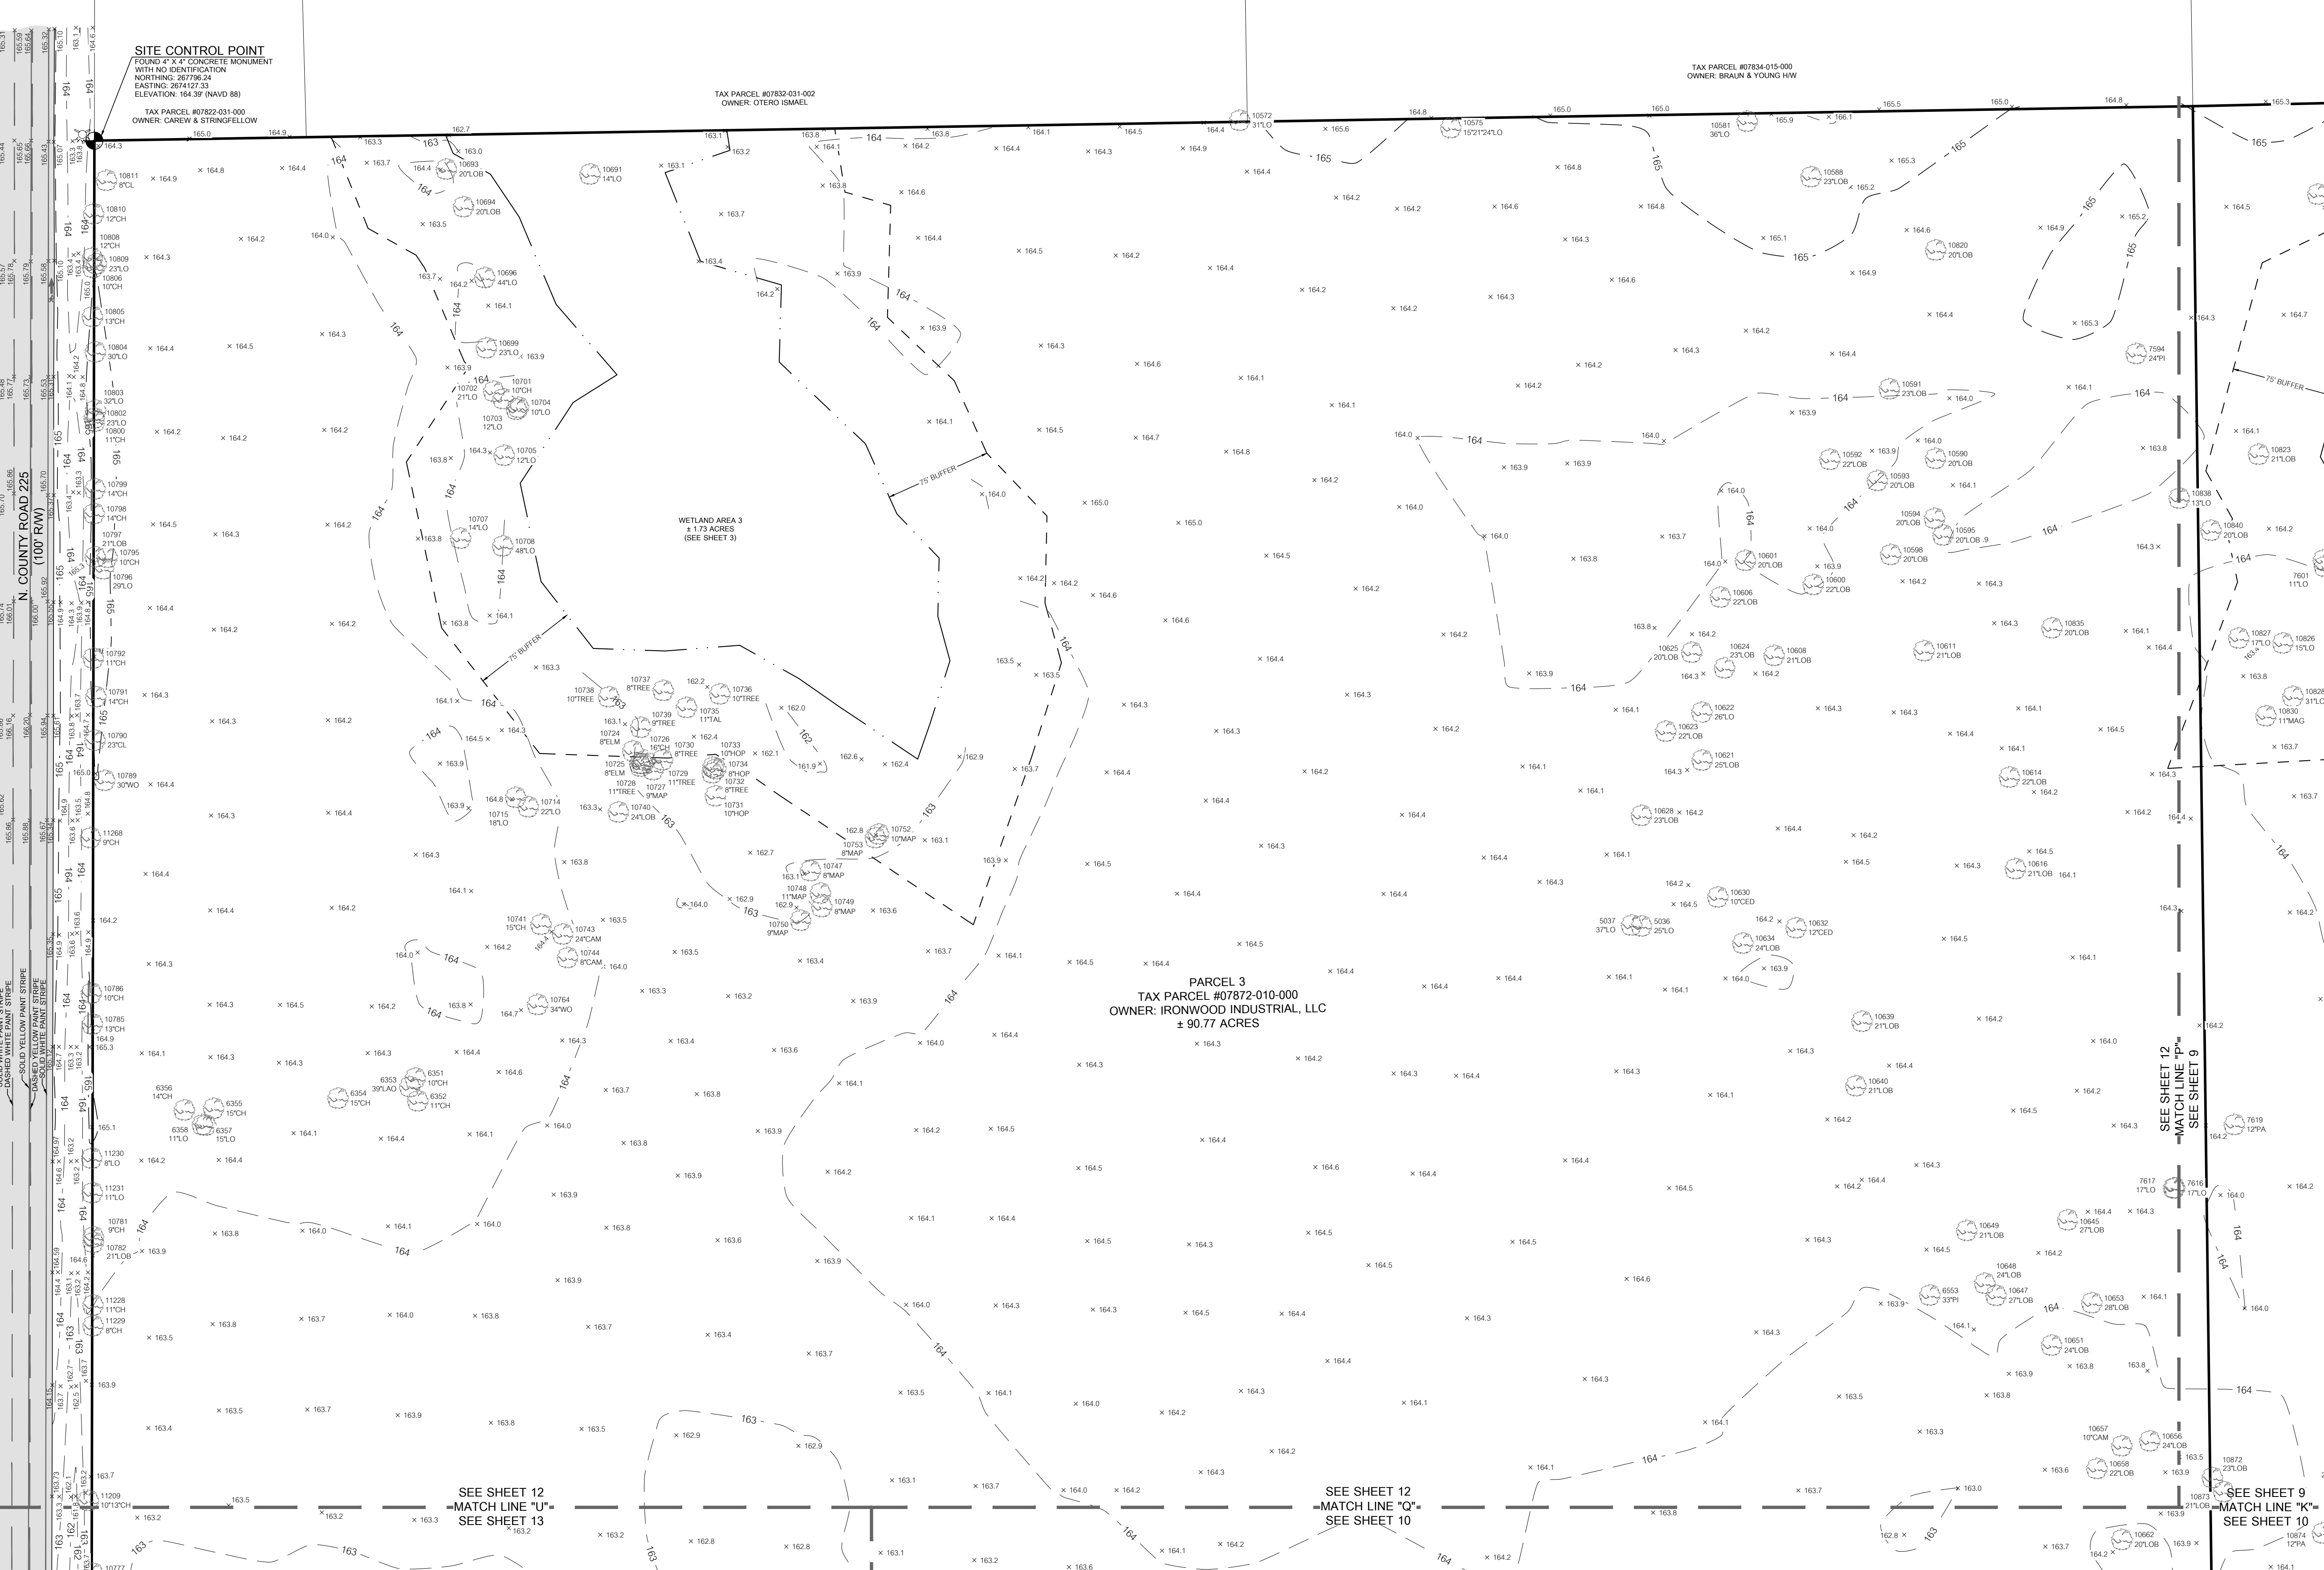

SEE SHEET 12
MATCH LINE "U"
SEE SHEET 13

SEE SHEET 12
MATCH LINE "Q"
SEE SHEET 10

SEE SHEET 12
MATCH LINE "K"

SEE SHEET 9
MATCH LINE "K"
SEE SHEET 10

11001 Research Drive
Alachua, Florida 32015
(352) 331-1976
www.chw-inc.com

CHW
Professional Consultants

SCALE
1" = 60'
THIS SHEET ONE FOR CERTIFICATIONS
SEE SHEET ONE FOR CERTIFICATIONS



22-0243.02

THIS MAP PREPARED BY:
CERTIFICATE OF AUTHORIZATION NO. LB 5075
FLORIDA SURVEYOR
DIGITAL SIGNATURE OF A FLORIDA LICENSED
SURVEYOR AND MAPPER

AUSTIN BLAZS
SEE SHEET ONE FOR SIGNATURE

12 OF 15

BOUNDARY & TOPOGRAPHIC SURVEY
LOCATED IN SECTION 12, 13, & 14,
TOWNSHIP 9 SOUTH, RANGE 20 EAST,
ALACHUA COUNTY, FLORIDA

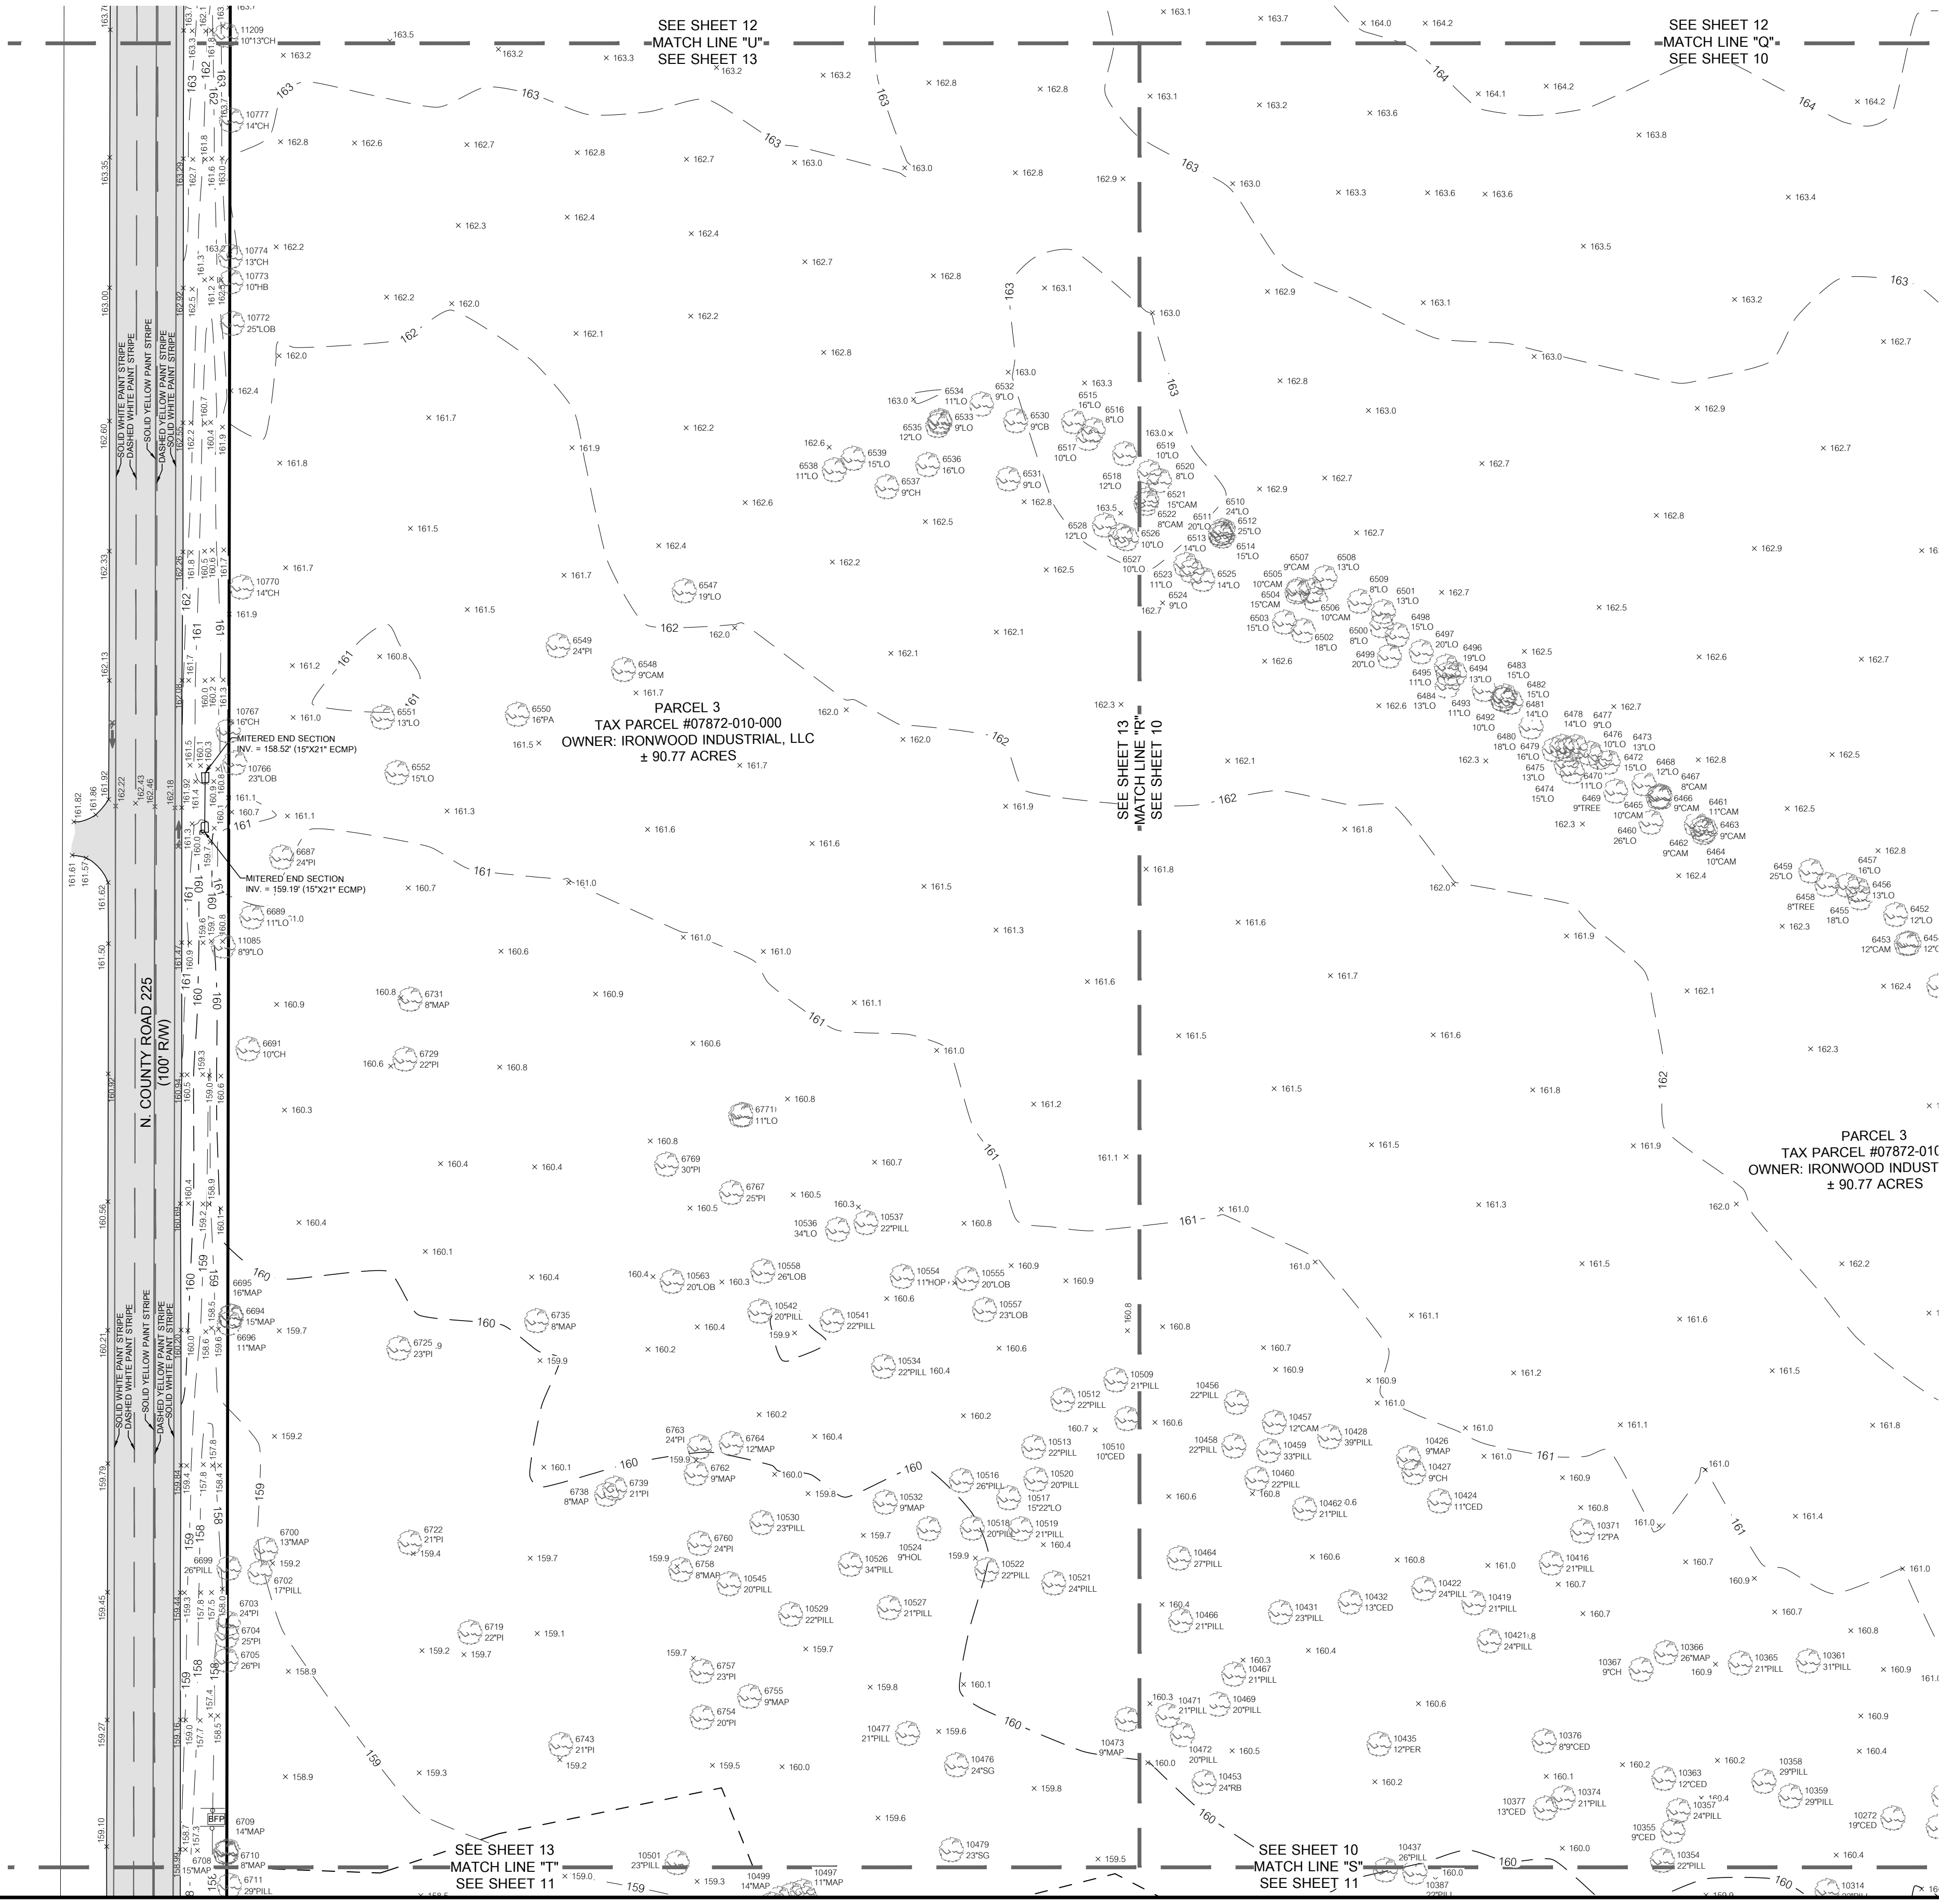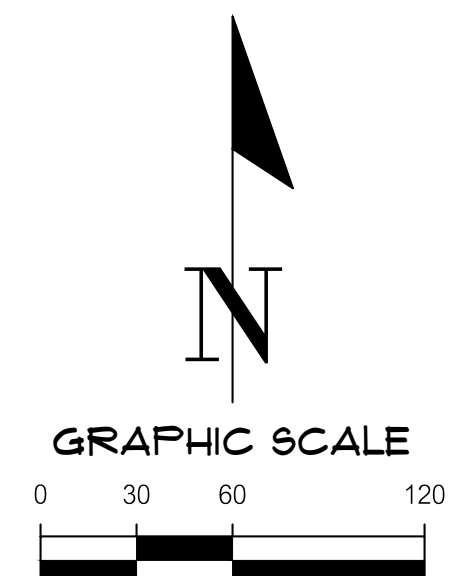

11001 Research Drive
Alachua, Florida 32015
(352) 331-1976
www.chw-inc.com
est. 1988 FLORIDA
CA-5075

CHW
Professional Consultants

SCALE: 1" = 60'
APPLY SCALE
BASED ON THE
ORIGINAL DRAWING
0 INCHES MEASURED
THIS SHEET, ADJUST
SCALES ACCORDINGLY.

SEE SHEET ONE FOR CERTIFICATIONS

SURVEY DATE		CERTIFIED TO	
TECHNICAL	DATE	DATE	DATE
DESIGN	02-09-2023		
DRAWN			
CHECKED			
PROJECT NUMBER	22-0243.02		
FIELD BOOK & PAGE	689/27		

AUSTIN BLAZS
SEE SHEET ONE FOR SIGNATURE

This map prepared by:
CERTIFICATE OF AUTHORIZATION NO. LB 5075
I, AUSTIN BLAZS, A PROFESSIONAL SURVEYOR,
DIGITAL SIGNATURE OF A FLORIDA LICENSED
SURVEYOR AND MAPPER

BOUNDARY & TOPOGRAPHIC SURVEY

LOCATED IN SECTION 12, 13, & 14,
TOWNSHIP 9 SOUTH, RANGE 20 EAST,
ALACHUA COUNTY, FLORIDA

TREE TABLE INFORMATION		
POINT NUMBER	SIZE & COMMON NAME	SCIENTIFIC NAME
3484	21" PINE	PINUS
3489	18" CHERRY	PRUNUS
3491	20" PINE	PINUS
3500	34" PINE	PINUS
3506	22" PINE	PINUS
3508	20" PINE	PINUS
3510	20" PINE	PINUS
3546	22" PINE	PINUS
3554	24" PINE	PINUS
3555	22" PINE	PINUS
3559	8" CAMPHOR	CINNAMOMUM CAMPHORA
3560	21" PINE	PINUS
3569	20" PINE	PINUS
3572	10" CAMPHOR	CINNAMOMUM CAMPHORA
3574	17" PALM	ARECACEAE
3584	20" PINE	PINUS
3585	24" PINE	PINUS
3595	20" PINE	PINUS
3611	21" PINE	PINUS
3651	22" PINE	PINUS
3705	11" CHERRY	PRUNUS
3706	14" CHERRY	PRUNUS
3707	21" PINE	PINUS
3708	20" PINE	PINUS
3710	20" PINE	PINUS
3827	20" PINE	PINUS
3828	22" PINE	PINUS
3830	23" PINE	PINUS
3839	20" PINE	PINUS
3847	16" PALM	ARECACEAE
3853	20" PINE	PINUS
3857	23" PINE	PINUS
3858	24" PINE	PINUS
3861	22" PINE	PINUS
3862	9" CHERRY	PRUNUS
3866	20" PINE	PINUS
3870	25" PINE	PINUS
3872	23" PINE	PINUS
3879	22" PINE	PINUS
5036	25" LIVE OAK	QUERCUS VIRGINIANA
5037	37" LIVE OAK	QUERCUS VIRGINIANA
5209	24" PINE	PINUS
5212	20" PINE	PINUS
5213	26" PINE	PINUS
5215	12" CEDAR	CEDRUS
5216	21" PINE	PINUS
5230	9" PALM	ARECACEAE
5243	20" PINE	PINUS
5244	20" PINE	PINUS
5254	21" PINE	PINUS
5258	23" PINE	PINUS
5260	25" PINE	PINUS
5263	24" PINE	PINUS
5265	23" PINE	PINUS
5272	28" PINE	PINUS
5274	23" PINE	PINUS
5276	12" CEDAR	CEDRUS
5277	21" PINE	PINUS
5278	20" PINE	PINUS
5280	20" PINE	PINUS
5282	23" PINE	PINUS
5283	31" PINE	PINUS
5286	22" PINE	PINUS
5288	21" PINE	PINUS
5290	23" PINE	PINUS
5291	20" PINE	PINUS
5312	20" PINE	PINUS
5369	22" PINE	PINUS
5410	20" PINE	PINUS
5429	25" PINE	PINUS
5553	20" PINE	PINUS
5554	21" PINE	PINUS
5584	9" WATER OAK	QUERCUS NIGRA
5593	9" CHINA BERRY	MELIA AZEDARACH
5595	21" PINE	PINUS
5600	23" PINE	PINUS
5608	8" WATER OAK	QUERCUS NIGRA
5625	21" PINE	PINUS
5635	21" PINE	PINUS
5646	21" PINE	PINUS
5652	21" PINE	PINUS
5654	20" PINE	PINUS
5664	20" PINE	PINUS
5681	20" PINE	PINUS
5695	20" PINE	PINUS
5697	12" CEDAR	CEDRUS
5702	21" PINE	PINUS
5710	22" PINE	PINUS
5715	14" LIVE OAK	QUERCUS VIRGINIANA
5780	20" PINE	PINUS
5804	22" PINE	PINUS
5846	20" PINE	PINUS
5908	23" PINE	PINUS
5909	20" PINE	PINUS
5910	19" PALM	ARECACEAE
5944	22" PINE	PINUS
5947	22" PINE	PINUS
5956	21" PINE	PINUS
6094	21" PINE	PINUS
6095	20" PINE	PINUS

TREE TABLE INFORMATION		
POINT NUMBER	SIZE & COMMON NAME	SCIENTIFIC NAME
6109	21" PINE	PINUS
6121	20" PINE	PINUS
6136	8" CEDAR	CEDRUS
6147	21" PINE	PINUS
6155	20" PINE	PINUS
6156	23" PINE	PINUS
6169	28" PINE	PINUS
6171	26" PINE	PINUS
6172	12" LONGLEAF PINE	PRUNUS PALUSTRIS
6173	25" PINE	PINUS
6175	23" PINE	PINUS
6178	23" PINE	PINUS
6179	24" PINE	PINUS
6181	22" PINE	PINUS
6185	20" PINE	PINUS
6186	23" PINE	PINUS
6190	20" PINE	PINUS
6192	24" PINE	PINUS
6194	20" PINE	PINUS
6196	22" PINE	PINUS
6199	20" PINE	PINUS
6204	13" LONGLEAF PINE	PRUNUS PALUSTRIS
6205	17" LONGLEAF PINE	PRUNUS PALUSTRIS
6206	13" LONGLEAF PINE	PRUNUS PALUSTRIS
6207	16" LONGLEAF PINE	PRUNUS PALUSTRIS
6208	14" LONGLEAF PINE	PRUNUS PALUSTRIS
6212	23" LONGLEAF PINE	PRUNUS PALUSTRIS
6214	23" PINE	PRUNUS PALUSTRIS
6218	20" WATER OAK	QUERCUS NIGRA
6219	10" LONGLEAF PINE	PRUNUS PALUSTRIS
6220	13" LONGLEAF PINE	PRUNUS PALUSTRIS
6221	20" LONGLEAF PINE	PRUNUS PALUSTRIS
6222	9" LONGLEAF PINE	PRUNUS PALUSTRIS
6223	17" LONGLEAF PINE	PRUNUS PALUSTRIS
6225	19" LONGLEAF PINE	PRUNUS PALUSTRIS
6226	14" LONGLEAF PINE	PRUNUS PALUSTRIS
6228	9" CEDAR	CEDRUS
6231	12" CHERRY	PRUNUS
6236	14" LONGLEAF PINE	PRUNUS PALUSTRIS
6245	15" LONGLEAF PINE	PRUNUS PALUSTRIS
6246	14" LONGLEAF PINE	PRUNUS PALUSTRIS
6248	24" PINE	PINUS
6249	16" LONGLEAF PINE	PRUNUS PALUSTRIS
6250	15" LONGLEAF PINE	PRUNUS PALUSTRIS
6252	18" LONGLEAF PINE	PRUNUS PALUSTRIS
6258	27" LIVE OAK	QUERCUS VIRGINIANA
6259	24" LONGLEAF PINE	PRUNUS PALUSTRIS
6261	27" PINE	PINUS
6263	19" LONGLEAF PINE	PRUNUS PALUSTRIS
6264	21" PINE	PINUS
6265	31" LIVE OAK	QUERCUS VIRGINIANA
6271	12" MAGNOLIA	MAGNOLIA GRANDIFLORA
6272	11" MAGNOLIA	MAGNOLIA GRANDIFLORA
6273	11" MAGNOLIA	MAGNOLIA GRANDIFLORA
6276	14" LIVE OAK	QUERCUS VIRGINIANA
6277	21" LIVE OAK	QUERCUS VIRGINIANA
6278	13" LIVE OAK	QUERCUS VIRGINIANA
6279	18" LIVE OAK	QUERCUS VIRGINIANA
6280	18" LIVE OAK	QUERCUS VIRGINIANA
6281	23" LONGLEAF PINE	PRUNUS PALUSTRIS
6284	14" LONGLEAF PINE	PRUNUS PALUSTRIS
6285	16" LONGLEAF PINE	PRUNUS PALUSTRIS
6287	16" LONGLEAF PINE	PRUNUS PALUSTRIS
6288	22" PINE	PINUS
6289	16" LONGLEAF PINE	PRUNUS PALUSTRIS
6290	11" LONGLEAF PINE	PRUNUS PALUSTRIS
6291	12" LONGLEAF PINE	PRUNUS PALUSTRIS
6292	18" LONGLEAF PINE	PRUNUS PALUSTRIS
6294	16" LONGLEAF PINE	PRUNUS PALUSTRIS
6295	18" LONGLEAF PINE	PRUNUS PALUSTRIS
6297	14" LONGLEAF PINE	PRUNUS PALUSTRIS
6298	13" LONGLEAF PINE	PRUNUS PALUSTRIS
6299	19" LONGLEAF PINE	PRUNUS PALUSTRIS
6301	15" PINE	PINUS
6315	15" LONGLEAF PINE	PRUNUS PALUSTRIS
6316	15" LONGLEAF PINE	PRUNUS PALUSTRIS
6317	14" LONGLEAF PINE	PRUNUS PALUSTRIS
6319	11" LONGLEAF PINE	PRUNUS PALUSTRIS
6320	11" LONGLEAF PINE	PRUNUS PALUSTRIS
6321	15" LONGLEAF PINE	PRUNUS PALUSTRIS
6322	13" LONGLEAF PINE	PRUNUS PALUSTRIS
6324	14" LONGLEAF PINE	PRUNUS PALUSTRIS
6325	10" LONGLEAF PINE	PRUNUS PALUSTRIS
6326	16" LONGLEAF PINE	PRUNUS PALUSTRIS
6327	11" MAGNOLIA	MAGNOLIA GRANDIFLORA
6329	14" LONGLEAF PINE	PRUNUS PALUSTRIS
6330	12" LONGLEAF PINE	PRUNUS PALUSTRIS
6331	11" LONGLEAF PINE	PRUNUS PALUSTRIS
6332	11" LONGLEAF PINE	PRUNUS PALUSTRIS
6334	8" MAGNOLIA	MAGNOLIA GRANDIFLORA
6339	10" MAGNOLIA	MAGNOLIA GRANDIFLORA
6351	10" CHERRY	PRUNUS
6352	11" CHERRY	PRUNUS
6353	39" LAUREL OAK	QUERCUS LAURIFOLIA
6354	15" CHERRY	PRUNUS
6355	15" CHERRY	PRUNUS
6356	14" CHERRY	PRUNUS
6357	15" LIVE OAK	QUERCUS VIRGINIANA
6358	11" LIVE OAK	QUERCUS VIRGINIANA
6366	28" PINE	PINUS

TREE TABLE INFORMATION		
POINT NUMBER	SIZE & COMMON NAME	SCIENTIFIC NAME
6368	10" LIVE OAK	QUERCUS VIRGINIANA
6369	9" LIVE OAK	QUERCUS VIRGINIANA
6370	22" PINE	PINUS
6376	9" LIVE OAK	QUERCUS VIRGINIANA
6377	12" MAGNOLIA	MAGNOLIA GRANDIFLORA
6379	20" PINE	PINUS
6380	25" PINE	PINUS
6381	10" MAGNOLIA	MAGNOLIA GRANDIFLORA
6385	10" LIVE OAK	QUERCUS VIRGINIANA
6389	21" PINE	PINUS
6392	21" PINE	PINUS
6394	13" MAGNOLIA	MAGNOLIA GRANDIFLORA
6395	9" MAGNOLIA	MAGNOLIA GRANDIFLORA
6396	12" MAGNOLIA	MAGNOLIA GRANDIFLORA
6398	20" PINE	PINUS
6399	23" PINE	PINUS
6403	22" PINE	PINUS
6405	24" PINE	PINUS
6411	19" LONGLEAF PINE	PRUNUS PALUSTRIS
6415	14" LONGLEAF PINE	PRUNUS PALUSTRIS
6416	9" LONGLEAF PINE	PRUNUS PALUSTRIS
6417	19" LONGLEAF PINE	PRUNUS PALUSTRIS
6418	13" LONGLEAF PINE	PRUNUS PALUSTRIS
6451	17" LIVE OAK	QUERCUS VIRGINIANA
6452	12" LIVE OAK	QUERCUS VIRGINIANA
6453	12" CAMPHOR	CINNAMOMUM CAMPHORA
6454	12" CAMPHOR	CINNAMOMUM CAMPHORA
6455	18" LIVE OAK	QUERCUS VIRGINIANA
6456	13" LIVE OAK	QUERCUS VIRGINIANA
6457	16" LIVE OAK	QUERCUS VIRGINIANA
6458	8" UNKNOWN	UNKNOWN
6459	25" LIVE OAK	QUERCUS VIRGINIANA
6460	26" LIVE OAK	QUERCUS VIRGINIANA
6461	11" CAMPHOR	CINNAMOMUM CAMPHORA
6462	9" CAMPHOR	CINNAMOMUM CAMPHORA
6463	9" CAMPHOR	CINNAMOMUM CAMPHORA
6464	10" CAMPHOR	CINNAMOMUM CAMPHORA
6465	10" CAMPHOR	CINNAMOMUM CAMPHORA
6466	9" CAMPHOR	CINNAMOMUM CAMPHORA
6467	8" CAMPHOR	CINNAMOMUM CAMPHORA
6468	12" LIVE OAK	QUERCUS VIRGINIANA
6469	9" UNKNOWN	UNKNOWN
6470	11" LIVE OAK	QUERCUS VIRGINIANA
6471	13" UNKNOWN	UNKNOWN
6472	15" LIVE OAK	QUERCUS VIRGINIANA
6473	13" LIVE OAK	QUERCUS VIRGINIANA
6474	15" LIVE OAK	QUERCUS VIRGINIANA
6475	13" LIVE OAK	QUERCUS VIRGINIANA
6476	10" LIVE OAK	QUERCUS VIRGINIANA
6477	14" LIVE OAK	QUERCUS VIRGINIANA
6478	15" LIVE OAK	QUERCUS VIRGINIANA
6479	10" LIVE OAK	QUERCUS VIRGINIANA
6480	13" LIVE OAK	QUERCUS VIRGINIANA
6481	14" LIVE OAK	QUERCUS VIRGINIANA
6482	15" LIVE OAK	QUERCUS VIRGINIANA
6483	15" LIVE OAK	QUERCUS VIRGINIANA
6484	13" LIVE OAK	QUERCUS VIRGINIANA
6492	10" LIVE OAK	QUERCUS VIRGINIANA
6493	11" LIVE OAK	QUERCUS VIRGINIANA
6494	13" LIVE OAK	QUERCUS VIRGINIANA
6495	11" LIVE OAK	QUERCUS VIRGINIANA
6496	19" LIVE OAK	QUERCUS VIRGINIANA
6497	20" LIVE OAK	QUERCUS VIRGINIANA
6498	15" LIVE OAK	QUERCUS VIRGINIANA
6499	20" LIVE OAK	QUERCUS VIRGINIANA
6500	8" LIVE OAK	QUERCUS VIRGINIANA
6501	8" CHERRY	PRUNUS
6502	18" LIVE OAK	QUERCUS VIRGINIANA
6503	15" LIVE OAK	QUERCUS VIRGINIANA
6504	15" CAMPHOR	CINNAMOMUM CAMPHORA
6505	10" CAMPHOR	CINNAMOMUM CAMPHORA
6506	10" CAMPHOR	CINNAMOMUM CAMPHORA
6507	9" CAMPHOR	CINNAMOMUM CAMPHORA
6508	13" LIVE OAK	QUERCUS VIRGINIANA
6509	8" LIVE OAK	QUERCUS VIRGINIANA
6510	24" LIVE OAK	QUERCUS VIRGINIANA
6511	20" LIVE OAK	QUERCUS VIRGINIANA
6512	25" LIVE OAK	QUERCUS VIRGINIANA
6513	14" LIVE OAK	QUERCUS VIRGINIANA
6514	15" LIVE OAK	QUERCUS VIRGINIANA
6515	16" LIVE OAK	QUERCUS VIRGINIANA
6516	8" LIVE OAK	QUERCUS VIRGINIANA
6517	10" LIVE OAK	QUERCUS VIRGINIANA
6518	12" LIVE OAK	QUERCUS VIRGINIANA
6519	10" LIVE OAK	QUERCUS VIRGINIANA
6520	8" LIVE OAK	QUERCUS VIRGINIANA
6521	15" CAMPHOR	CINNAMOMUM CAMPHORA
6522	8" CAMPHOR	CINNAMOMUM CAMPHORA
6523	11" LIVE OAK	QUERCUS VIRGINIANA
6524	9" LIVE OAK	QUERCUS VIRGINIANA
6525	14" LIVE OAK	QUERCUS VIRGINIANA
6526	10" LIVE OAK	QUERCUS VIRGINIANA
6527	10" LIVE OAK	QUERCUS VIRGINIANA
6528	12" LIVE OAK	QUERCUS VIRGINIANA
6530	9" CHINA BERRY	MELIA AZEDARACH
6531	9" LIVE OAK	QUERCUS VIRGINIANA
6532	9" LIVE OAK	QUERCUS VIRGINIANA
6533	9" LIVE OAK	QUERCUS VIRGINIANA
6534	11" LIVE OAK	QUERCUS VIRGINIANA
6535	12" LIVE OAK	QUERCUS VIRGINIANA

TREE TABLE INFORMATION		
POINT NUMBER	SIZE & COMMON NAME	SCIENTIFIC NAME
6780	17" LIVE OAK	QUERCUS VIRGINIANA
6781	10" LIVE OAK	QUERCUS VIRGINIANA
6782	12" LIVE OAK	QUERCUS VIRGINIANA
6784	20" PINE	PINUS
6785	21" PINE	PINUS
6787	10" LIVE OAK	QUERCUS VIRGINIANA
6788	11" LIVE OAK	QUERCUS VIRGINIANA
6792	18" LIVE OAK	QUERCUS VIRGINIANA
6794	14" LIVE OAK	QUERCUS VIRGINIANA
6795	10" CHERRY	PRUNUS
6796	16" LIVE OAK	QUERCUS VIRGINIANA
6797	9" LIVE OAK	QUERCUS VIRGINIANA
6798	13" LIVE OAK	QUERCUS VIRGINIANA
6799	18" LIVE OAK	QUERCUS VIRGINIANA
6800	16" LIVE OAK	QUERCUS VIRGINIANA
6802	14" LIVE OAK	QUERCUS VIRGINIANA
6803	12" LIVE OAK	QUERCUS VIRGINIANA
6804	23" LIVE OAK	QUERCUS VIRGINIANA
6805	14" LIVE OAK	QUERCUS VIRGINIANA
6806	13" LIVE OAK	QUERCUS VIRGINIANA
6807	11" LIVE OAK	QUERCUS VIRGINIANA
6809	15" LIVE OAK	QUERCUS VIRGINIANA
6810	12" LIVE OAK	QUERCUS VIRGINIANA
6811	24" LIVE OAK	QUERCUS VIRGINIANA
6813	10" LIVE OAK	QUERCUS VIRGINIANA
6814	8" CHERRY	PRUNUS
6816	12" LIVE OAK	QUERCUS VIRGINIANA
6817	8" LIVE OAK	QUERCUS VIRGINIANA
6818	16" LIVE OAK	QUERCUS VIRGINIANA
6820	8" LIVE OAK	QUERCUS VIRGINIANA
6821	21" PINE	PINUS
6823	20" PINE	PINUS
6824	15" LIVE OAK	QUERCUS VIRGINIANA
6825	13" LIVE OAK	QUERCUS VIRGINIANA
6827	21" PINE	PINUS
6833	10" LIVE OAK	QUERCUS VIRGINIANA
6834	8" LIVE OAK	QUERCUS VIRGINIANA
6835	9" LIVE OAK	QUERCUS VIRGINIANA
6839	23" LIVE OAK	QUERCUS VIRGINIANA
6840	9" LIVE OAK	QUERCUS VIRGINIANA
6842	10" LIVE OAK	QUERCUS VIRGINIANA
6844	24" PINE	PINUS
6849	19" LIVE OAK	QUERCUS VIRGINIANA

BOUNDARY & TOPOGRAPHIC SURVEY

LOCATED IN SECTION 12, 13, & 14,
TOWNSHIP 9 SOUTH, RANGE 20 EAST,
ALACHUA COUNTY, FLORIDA

TREE TABLE INFORMATION			TREE TABLE INFORMATION			TREE TABLE INFORMATION			TREE TABLE INFORMATION		
POINT NUMBER	SIZE & COMMON NAME	SCIENTIFIC NAME	POINT NUMBER	SIZE & COMMON NAME	SCIENTIFIC NAME	POINT NUMBER	SIZE & COMMON NAME	SCIENTIFIC NAME	POINT NUMBER	SIZE & COMMON NAME	SCIENTIFIC NAME
10098	24" LONGLEAF PINE	PRUNUS PALUSTRIS	10302	20" LONGLEAF PINE	PRUNUS PALUSTRIS	10497	11" MAGNOLIA	MAGNOLIA GRANDIFLORA	10733	10" HOP HORN	OSTRYA
10100	8" MAGNOLIA	MAGNOLIA GRANDIFLORA	10304	8" MAGNOLIA	MAGNOLIA GRANDIFLORA	10498	18" MAGNOLIA	MAGNOLIA GRANDIFLORA	10734	8" HOP HORN	OSTRYA
10103	13" MAGNOLIA	MAGNOLIA GRANDIFLORA	10305	25" LONGLEAF PINE	PRUNUS PALUSTRIS	10499	14" MAGNOLIA	MAGNOLIA GRANDIFLORA	10735	11" TALLOW	TRIADICA SEBIFERA
10104	21" LONGLEAF PINE	PRUNUS PALUSTRIS	10307	26" LONGLEAF PINE	PRUNUS PALUSTRIS	10500	9" MAGNOLIA	MAGNOLIA GRANDIFLORA	10736	10" UNKNOWN	UNKNOWN
10106	16" HICKORY	CARYA	10309	9" CEDAR	CEDRUS	10501	23" LONGLEAF PINE	PRUNUS PALUSTRIS	10737	8" UNKNOWN	UNKNOWN
10107	8" MAGNOLIA	MAGNOLIA GRANDIFLORA	10310	9" MAGNOLIA	MAGNOLIA GRANDIFLORA	10509	21" LONGLEAF PINE	PRUNUS PALUSTRIS	10738	10" UNKNOWN	UNKNOWN
10109	9" CHERRY	PRUNUS	10314	22" LONGLEAF PINE	PRUNUS PALUSTRIS	10510	10" CEDAR	CEDRUS	10739	9" UNKNOWN	UNKNOWN
10110	8" MAGNOLIA	MAGNOLIA GRANDIFLORA	10322	23" LONGLEAF PINE	PRUNUS PALUSTRIS	10512	22" LONGLEAF PINE	PRUNUS PALUSTRIS	10740	24" LOBLOLLY PINE	PINUS TAEDA
10121	21" LONGLEAF PINE	PRUNUS PALUSTRIS	10324	23" LONGLEAF PINE	PRUNUS PALUSTRIS	10513	22" LONGLEAF PINE	PRUNUS PALUSTRIS	10741	15" CHERRY	PRUNUS
10122	11" MAGNOLIA	MAGNOLIA GRANDIFLORA	10325	20" LONGLEAF PINE	PRUNUS PALUSTRIS	10516	26" LONGLEAF PINE	PRUNUS PALUSTRIS	10743	24" CAMPHOR	CINNAMOMUM CAMPHORA
10123	11" MAGNOLIA	MAGNOLIA GRANDIFLORA	10326	20"22" LONGLEAF PINE	PRUNUS PALUSTRIS	10517	15"22" LIVE OAK	QUERCUS VIRGINIANA	10744	8" CAMPHOR	CINNAMOMUM CAMPHORA
10125	11" MAGNOLIA	MAGNOLIA GRANDIFLORA	10327	21" LONGLEAF PINE	PRUNUS PALUSTRIS	10518	20" LONGLEAF PINE	PRUNUS PALUSTRIS	10747	8" MAGNOLIA	MAGNOLIA GRANDIFLORA
10126	22" LONGLEAF PINE	PRUNUS PALUSTRIS	10328	9" MAGNOLIA	MAGNOLIA GRANDIFLORA	10519	21" LONGLEAF PINE	PRUNUS PALUSTRIS	10748	11" MAGNOLIA	MAGNOLIA GRANDIFLORA
10127	8" MAGNOLIA	MAGNOLIA GRANDIFLORA	10332	8" CEDAR	CEDRUS	10520	20" LONGLEAF PINE	PRUNUS PALUSTRIS	10749	8" MAGNOLIA	MAGNOLIA GRANDIFLORA
10128	9" MAGNOLIA	MAGNOLIA GRANDIFLORA	10335	23" LONGLEAF PINE	PRUNUS PALUSTRIS	10521	24" LONGLEAF PINE	PRUNUS PALUSTRIS	10750	9" MAGNOLIA	MAGNOLIA GRANDIFLORA
10129	20" LONGLEAF PINE	PRUNUS PALUSTRIS	10337	25" LONGLEAF PINE	PRUNUS PALUSTRIS	10522	22" LONGLEAF PINE	PRUNUS PALUSTRIS	10752	10" MAGNOLIA	MAGNOLIA GRANDIFLORA
10132	11" MAGNOLIA	MAGNOLIA GRANDIFLORA	10338	20" LONGLEAF PINE	PRUNUS PALUSTRIS	10524	9" HOLY	ILEX AQUIFOLIUM	10753	8" MAGNOLIA	MAGNOLIA GRANDIFLORA
10134	8" MAGNOLIA	MAGNOLIA GRANDIFLORA	10339	25" LONGLEAF PINE	PRUNUS PALUSTRIS	10526	34" LONGLEAF PINE	PRUNUS PALUSTRIS	10764	34" WATER OAK	QUERCUS NIGRA
10136	20" LONGLEAF PINE	PRUNUS PALUSTRIS	10341	10" CEDAR	CEDRUS	10527	21" LONGLEAF PINE	PRUNUS PALUSTRIS	10766	23" LOBLOLLY PINE	PINUS TAEDA
10137	9"14" MAGNOLIA	MAGNOLIA GRANDIFLORA	10342	26" LONGLEAF PINE	PRUNUS PALUSTRIS	10529	22" LONGLEAF PINE	PRUNUS PALUSTRIS	10767	16" CHERRY	PRUNUS
10138	25" MAGNOLIA	MAGNOLIA GRANDIFLORA	10344	9" MAGNOLIA	MAGNOLIA GRANDIFLORA	10530	23" LONGLEAF PINE	PRUNUS PALUSTRIS	10770	14" CHERRY	PRUNUS
10142	25" LONGLEAF PINE	PRUNUS PALUSTRIS	10345	11" MAGNOLIA	MAGNOLIA GRANDIFLORA	10532	9" MAGNOLIA	MAGNOLIA GRANDIFLORA	10772	25" LOBLOLLY PINE	PINUS TAEDA
10143	20" LONGLEAF PINE	PRUNUS PALUSTRIS	10346	12" MAGNOLIA	MAGNOLIA GRANDIFLORA	10534	22" LONGLEAF PINE	PRUNUS PALUSTRIS	10773	10" HACKBERRY	CELTIS OCCIDENTALIS
10149	10" MAGNOLIA	MAGNOLIA GRANDIFLORA	10347	13" CEDAR	CEDRUS	10536	34" LIVE OAK	QUERCUS VIRGINIANA	10774	13" CHERRY	PRUNUS
10151	12" PALM	ARECACEAE	10348	11" MAGNOLIA	MAGNOLIA GRANDIFLORA	10537	22" LONGLEAF PINE	PRUNUS PALUSTRIS	10777	14" CHERRY	PRUNUS
10152	10" MAGNOLIA	MAGNOLIA GRANDIFLORA	10351	9" MAGNOLIA	MAGNOLIA GRANDIFLORA	10541	22" LONGLEAF PINE	PRUNUS PALUSTRIS	10781	9" CHERRY	PRUNUS
10153	20" LONGLEAF PINE	PRUNUS PALUSTRIS	10352	27" LONGLEAF PINE	PRUNUS PALUSTRIS	10542	20" LONGLEAF PINE	PRUNUS PALUSTRIS	10782	21" LOBLOLLY PINE	PINUS TAEDA
10155	20" LONGLEAF PINE	PRUNUS PALUSTRIS	10353	32" LONGLEAF PINE	PRUNUS PALUSTRIS	10545	20" LONGLEAF PINE	PRUNUS PALUSTRIS	10785	13" CHERRY	PRUNUS
10156	8" MAGNOLIA	MAGNOLIA GRANDIFLORA	10354	22" LONGLEAF PINE	PRUNUS PALUSTRIS	10554	11" HOP HORN	OSTRYA	10786	10" CHERRY	PRUNUS
10157	11" CAMPHOR	CINNAMOMUM CAMPHORA	10355	9" CEDAR	CEDRUS	10555	20" LOBLOLLY PINE	PINUS TAEDA	10789	30" WATER OAK	QUERCUS NIGRA
10159	8" MAGNOLIA	MAGNOLIA GRANDIFLORA	10357	24" LONGLEAF PINE	PRUNUS PALUSTRIS	10557	23" LOBLOLLY PINE	PINUS TAEDA	10790	23" CHERRY LAUREL	PRUNUS CAROLINIANA
10161	20" LONGLEAF PINE	PRUNUS PALUSTRIS	10358	29" LONGLEAF PINE	PRUNUS PALUSTRIS	10558	26" LOBLOLLY PINE	PINUS TAEDA	10791	14" CHERRY	PRUNUS
10163	20" LONGLEAF PINE	PRUNUS PALUSTRIS	10359	29" LONGLEAF PINE	PRUNUS PALUSTRIS	10563	20" LOBLOLLY PINE	PINUS TAEDA	10792	11" CHERRY	PRUNUS
10164	22" LONGLEAF PINE	PRUNUS PALUSTRIS	10361	31" LONGLEAF PINE	PRUNUS PALUSTRIS	10572	31" LIVE OAK	QUERCUS VIRGINIANA	10795	10" CHERRY	PRUNUS
10166	20" LONGLEAF PINE	PRUNUS PALUSTRIS	10363	12" CEDAR	CEDRUS	10575	15"21"24" LIVE OAK	QUERCUS VIRGINIANA	10796	29" LIVE OAK	QUERCUS VIRGINIANA
10170	25" LONGLEAF PINE	PRUNUS PALUSTRIS	10365	21" LONGLEAF PINE	PRUNUS PALUSTRIS	10581	36" LIVE OAK	QUERCUS VIRGINIANA	10797	21" LOBLOLLY PINE	PINUS TAEDA
10171	22" LONGLEAF PINE	PRUNUS PALUSTRIS	10366	26" MAGNOLIA	MAGNOLIA GRANDIFLORA	10588	23" LOBLOLLY PINE	PINUS TAEDA	10798	14" CHERRY	PRUNUS
10173	20" LONGLEAF PINE	PRUNUS PALUSTRIS	10367	9" CHERRY	PRUNUS	10590	20" LOBLOLLY PINE	PINUS TAEDA	10799	14" CHERRY	PRUNUS
10174	20" LONGLEAF PINE	PRUNUS PALUSTRIS	10371	12" PALM	ARECACEAE	10591	23" LOBLOLLY PINE	PINUS TAEDA	10800	11" CHERRY	PRUNUS
10176	21" LONGLEAF PINE	PRUNUS PALUSTRIS	10374	21" LONGLEAF PINE	PRUNUS PALUSTRIS	10592	22" LOBLOLLY PINE	PINUS TAEDA	10802	23" LIVE OAK	QUERCUS VIRGINIANA
10177	21" LONGLEAF PINE	PRUNUS PALUSTRIS	10376	8"9" CEDAR	CEDRUS	10593	20" LOBLOLLY PINE	PINUS TAEDA	10803	32" LIVE OAK	QUERCUS VIRGINIANA
10178	15" ELM	ULMAS	10377	13" CEDAR	CEDRUS	10594	20" LOBLOLLY PINE	PINUS TAEDA	10804	30" LIVE OAK	QUERCUS VIRGINIANA
10180	22" LONGLEAF PINE	PRUNUS PALUSTRIS	10379	8" UNKNOWN	UNKNOWN	10595	20" LOBLOLLY PINE	PINUS TAEDA	10805	13" CHERRY	PRUNUS
10183	21" LONGLEAF PINE	PRUNUS PALUSTRIS	10380	12" UNKNOWN	UNKNOWN	10598	20" LOBLOLLY PINE	PINUS TAEDA	10806	10" CHERRY	PRUNUS
10184	9" HICKORY	CARYA	10381	13" CEDAR	CEDRUS	10600	22" LOBLOLLY PINE	PINUS TAEDA	10808	12" CHERRY	PRUNUS
10186	21" LONGLEAF PINE	PRUNUS PALUSTRIS	10382	10" MAGNOLIA	MAGNOLIA GRANDIFLORA	10601	20" LOBLOLLY PINE	PINUS TAEDA	10809	23" LIVE OAK	QUERCUS VIRGINIANA
10188	21" LONGLEAF PINE	PRUNUS PALUSTRIS	10384	11" CEDAR	CEDRUS	10606	22" LOBLOLLY PINE	PINUS TAEDA	10810	12" CHERRY	PRUNUS
10190	11" MAGNOLIA	MAGNOLIA GRANDIFLORA	10385	16" CEDAR	CEDRUS	10608	21" LOBLOLLY PINE	PINUS TAEDA	10811	8" CHERRY LAUREL	PRUNUS CAROLINIANA
10191	9" MAGNOLIA	MAGNOLIA GRANDIFLORA	10387	22" LONGLEAF PINE	PRUNUS PALUSTRIS	10611	21" LOBLOLLY PINE	PINUS TAEDA	10820	20" LOBLOLLY PINE	PINUS TAEDA
10192	11" MAGNOLIA	MAGNOLIA GRANDIFLORA	10389	8" MAGNOLIA	MAGNOLIA GRANDIFLORA	10614	22" LOBLOLLY PINE	PINUS TAEDA	10823	21" LOBLOLLY PINE	PINUS TAEDA
10193	10" MAGNOLIA	MAGNOLIA GRANDIFLORA	10390	8"11" MAGNOLIA	MAGNOLIA GRANDIFLORA	10616	21" LOBLOLLY PINE	PINUS TAEDA	10826	15" LIVE OAK	QUERCUS VIRGINIANA
10195	12" MAGNOLIA	MAGNOLIA GRANDIFLORA	10392	20" LONGLEAF PINE	PRUNUS PALUSTRIS	10621	25" LOBLOLLY PINE	PINUS TAEDA	10827	17" LIVE OAK	QUERCUS VIRGINIANA
10197	20" LONGLEAF PINE	PRUNUS PALUSTRIS	10393	21" LONGLEAF PINE	PRUNUS PALUSTRIS	10622	26" LIVE OAK	QUERCUS VIRGINIANA	10828	31" LIVE OAK	QUERCUS VIRGINIANA
10198	20" LONGLEAF PINE	PRUNUS PALUSTRIS	10395	22" LONGLEAF PINE	PRUNUS PALUSTRIS	10623	22" LOBLOLLY PINE	PINUS TAEDA	10830	11" MAGNOLIA	MAGNOLIA GRANDIFLORA
10199	8" MAGNOLIA	MAGNOLIA GRANDIFLORA	10398	21" LONGLEAF PINE	PRUNUS PALUSTRIS	10624	23" LOBLOLLY PINE	PINUS TAEDA	10835	20" LOBLOLLY PINE	PINUS TAEDA
10203	20" LONGLEAF PINE	PRUNUS PALUSTRIS	10399	8" MAGNOLIA	MAGNOLIA GRANDIFLORA	10625	20" LOBLOLLY PINE	PINUS TAEDA	10838	13" LIVE OAK	QUERCUS VIRGINIANA
10206	21" LONGLEAF PINE	PRUNUS PALUSTRIS	10400	29" LONGLEAF PINE	PRUNUS PALUSTRIS	10628	23" LOBLOLLY PINE	PINUS TAEDA	10840	20" LOBLOLLY PINE	PINUS TAEDA
10211	14" ELM	ULMAS	10405	9" CEDAR	CEDRUS	10630	10" CEDAR	CEDRUS	10841	20" LOBLOLLY PINE	PINUS TAEDA
10212	14" CAMPHOR	CINNAMOMUM CAMPHORA	10406	12" MAGNOLIA	MAGNOLIA GRANDIFLORA	10632	12" CEDAR	CEDRUS	10846	20" LOBLOLLY PINE	PINUS TAEDA
10216	20" LONGLEAF PINE	PRUNUS PALUSTRIS	10416	21" LONGLEAF PINE	PRUNUS PALUSTRIS	10634	24" LOBLOLLY PINE	PINUS TAEDA	10847	45" LIVE OAK	QUERCUS VIRGINIANA
10217	22" LONGLEAF PINE	PRUNUS PALUSTRIS	10419	21" LONGLEAF PINE	PRUNUS PALUSTRIS	10639	21" LOBLOLLY PINE	PINUS TAEDA	10853	21" LOBLOLLY PINE	PINUS TAEDA
10218	10"11" MAGNOLIA	MAGNOLIA GRANDIFLORA	10421	24" LONGLEAF PINE	PRUNUS PALUSTRIS	10640	21" LOBLOLLY PINE	PINUS TAEDA	10856	25" LOBLOLLY PINE	PINUS TAEDA
10230	23" LONGLEAF PINE	PRUNUS PALUSTRIS	10422	24" LONGLEAF PINE	PRUNUS PALUSTRIS	10645	27" LONGLEAF PINE	PINUS TAEDA	10857	12" CAMPHOR	CINNAMOMUM CAMPHORA
10231	20" MAGNOLIA	MAGNOLIA GRANDIFLORA	10424	11" CEDAR	CEDRUS	10647	27" LOBLOLLY PINE	PINUS TAEDA	10860	11" CAMPHOR	CINNAMOMUM CAMPHORA
10233	22" LONGLEAF PINE	PRUNUS PALUSTRIS	10426	9" MAGNOLIA	MAGNOLIA GRANDIFLORA	10648	24" LOBLOLLY PINE	PINUS TAEDA	10861	22" LOBLOLLY PINE	PINUS TAEDA
10234	20" LONGLEAF PINE	PRUNUS PALUSTRIS	10427	9" CHERRY	PRUNUS	10649	21" LOBLOLLY PINE	PINUS TAEDA	10862	24" LOBLOLLY PINE	PINUS TAEDA
10238	26" LONGLEAF PINE	PRUNUS PALUSTRIS	10428	39" LONGLEAF PINE	PRUNUS PALUSTRIS	10651	24" LOBLOLLY PINE	PINUS TAEDA	10865	9" CAMPHOR	CINNAMOMUM CAMPHORA
10240	22" LONGLEAF PINE	PRUNUS PALUSTRIS	10431	23" LONGLEAF PINE	PRUNUS PALUSTRIS	10653	28" LOBLOLLY PINE	PINUS TAEDA	10867	20" LOBLOLLY PINE	PINUS TAEDA
10242	18" MAGNOLIA	MAGNOLIA GRANDIFLORA	10432	13" CEDAR	CEDRUS	10656	24" LOBLOLLY PINE	PINUS TAEDA	10872	23" LOBLOLLY PINE	PINUS TAEDA
10245	23" LONGLEAF PINE	PRUNUS PALUSTRIS	10435	12" PERSIMMON	DIOSPYROS VIRGINIANA	10657	10" CAMPHOR	CINNAMOMUM CAMPHORA	10873	21" LOBLOLLY PINE	PINUS TAEDA
10248	9" CAMPHOR	CINNAMOMUM CAMPHORA	10437	26" LONGLEAF PINE	PRUNUS PALUSTRIS	10658	22" LOBLOLLY PINE	PINUS TAEDA	10874	12" PALM	ARECACEAE
10249	22" LONGLEAF PINE	PRUNUS PALUSTRIS	10439	30" LONGLEAF PINE	PRUNUS PALUSTRIS	10662	20" LOBLOLLY PINE	PINUS TAEDA	10876	29" LOBLOLLY PINE	PINUS TAEDA
10252	22" LONGLEAF PINE	PRUNUS PALUSTRIS	10441	11" MAGNOLIA	MAGNOLIA GRANDIFLORA	10666	8" MAGNOLIA	MAGNOLIA GRANDIFLORA	10877	21" LOBLOLLY PINE	PINUS TAEDA
10253	9" CEDAR	CEDRUS	10442	20" LONGLEAF PINE	PRUNUS PALUSTRIS	10669	22" LOBLOLLY PINE	PINUS TAEDA	10878	14" PALM	ARECACEAE
10254	24" LONGLEAF PINE	PRUNUS PALUSTRIS	10446	24" LONGLEAF PINE	PRUNUS PALUSTRIS	10670	20" LOBLOLLY PINE	PINUS TAEDA	10880	20" LOBLOLLY PINE	PINUS TAEDA
10260	24" LONGLEAF PINE	PRUNUS PALUSTRIS	10447	20" LONGLEAF PINE	PRUNUS PALUSTRIS	10672	8"8" MAGNOLIA	MAGNOLIA GRANDIFLORA	10881	14" UNKNOWN	UNKNOWN
10261	21" LONGLEAF PINE	PRUNUS PALUSTRIS	10448	21" LONGLEAF PINE	PRUNUS PALUSTRIS	10673	30" LOBLOLLY PINE	PINUS TAEDA	10883	23" LOBLOLLY PINE	PINUS TAEDA
10264	20" LONGLEAF PINE	PRUNUS PALUSTRIS	10449	22" LONGLEAF PINE	PRUNUS PALUSTRIS	10691	14" LIVE OAK	QUERCUS VIRGINIANA	10884	23" LOBLOLLY PINE	PINUS TAEDA
10265	16" MAGNOLIA	MAGNOLIA GRANDIFLORA	10453	24" HACKBERRY	CELTIS OCCIDENTALIS	10693	20" LOBLOLLY PINE	PINUS TAEDA	10888	25" LOBLOLLY PINE	PINUS TAEDA
10267	12" CEDAR	CEDRUS	10456	22" LONGLEAF PINE	PRUNUS PALUSTRIS	10694	20" LOBLOLLY PINE	PINUS TAEDA	10894	20" LOBLOLLY PINE	PINUS TAEDA
10268	21" LONGLEAF PINE	PRUNUS PALUSTRIS	10457	5"12" CAMPHOR	CINNAMOMUM CAMPHORA	10696	44" LIVE OAK	QUERCUS VIRGINIANA	10895	20" LOBLOLLY PINE	PINUS TAEDA
10270	23" MAGNOLIA	MAGNOLIA GRANDIFLORA	10458	22" LONGLEAF PINE	PRUNUS PALUSTRIS	10699	23" LIVE OAK	QUERCUS VIRGINIANA	11085	8"9" LIVE OAK	QUERCUS VIRGINIANA
10272	19" CEDAR	CEDRUS	10459	33" LONGLEAF PINE	PRUNUS PALUSTRIS	10701	10" CHERRY	PRUNUS	11209	10"13" CHERRY	PRUNUS
10275	8" MAGNOLIA	MAGNOLIA GRANDIFLORA	10460	22" LONGLEAF PINE	PRUNUS PALUSTRIS	10702	21" LIVE OAK	QUERCUS VIRGINIANA	11228	11" CHERRY	PRUNUS
10276	23" LONGLEAF PINE	PRUNUS PALUSTRIS	10462	21" LONGLEAF PINE	PRUNUS PALUSTRIS	10703	12" LIVE OAK	QUERCUS VIRGINIANA	11229	8" CHERRY	PRUNUS
10279	16"17" CEDAR	CEDRUS	10464	27" LONGLEAF PINE	PRUNUS PALUSTRIS	10704	10" LIVE OAK	QUERCUS VIRGINIANA	11230	8" LIVE OAK	QUERCUS VIRGINIANA
10280	23" LONGLEAF PINE	PRUNUS PALUSTRIS	10466	21" LONGLEAF PINE	PRUNUS PALUSTRIS	10705	12" LIVE OAK	QUERCUS VIRGINIANA	11231	11" LIVE OAK	QUERCUS VIRGINIANA
10282	9" CEDAR	CEDRUS	10467	21" LONGLEAF PINE	PRUNUS PALUSTRIS	10707	14" LIVE OAK	QUERCUS VIRGINIANA	11268	9" CHERRY	PRUNUS